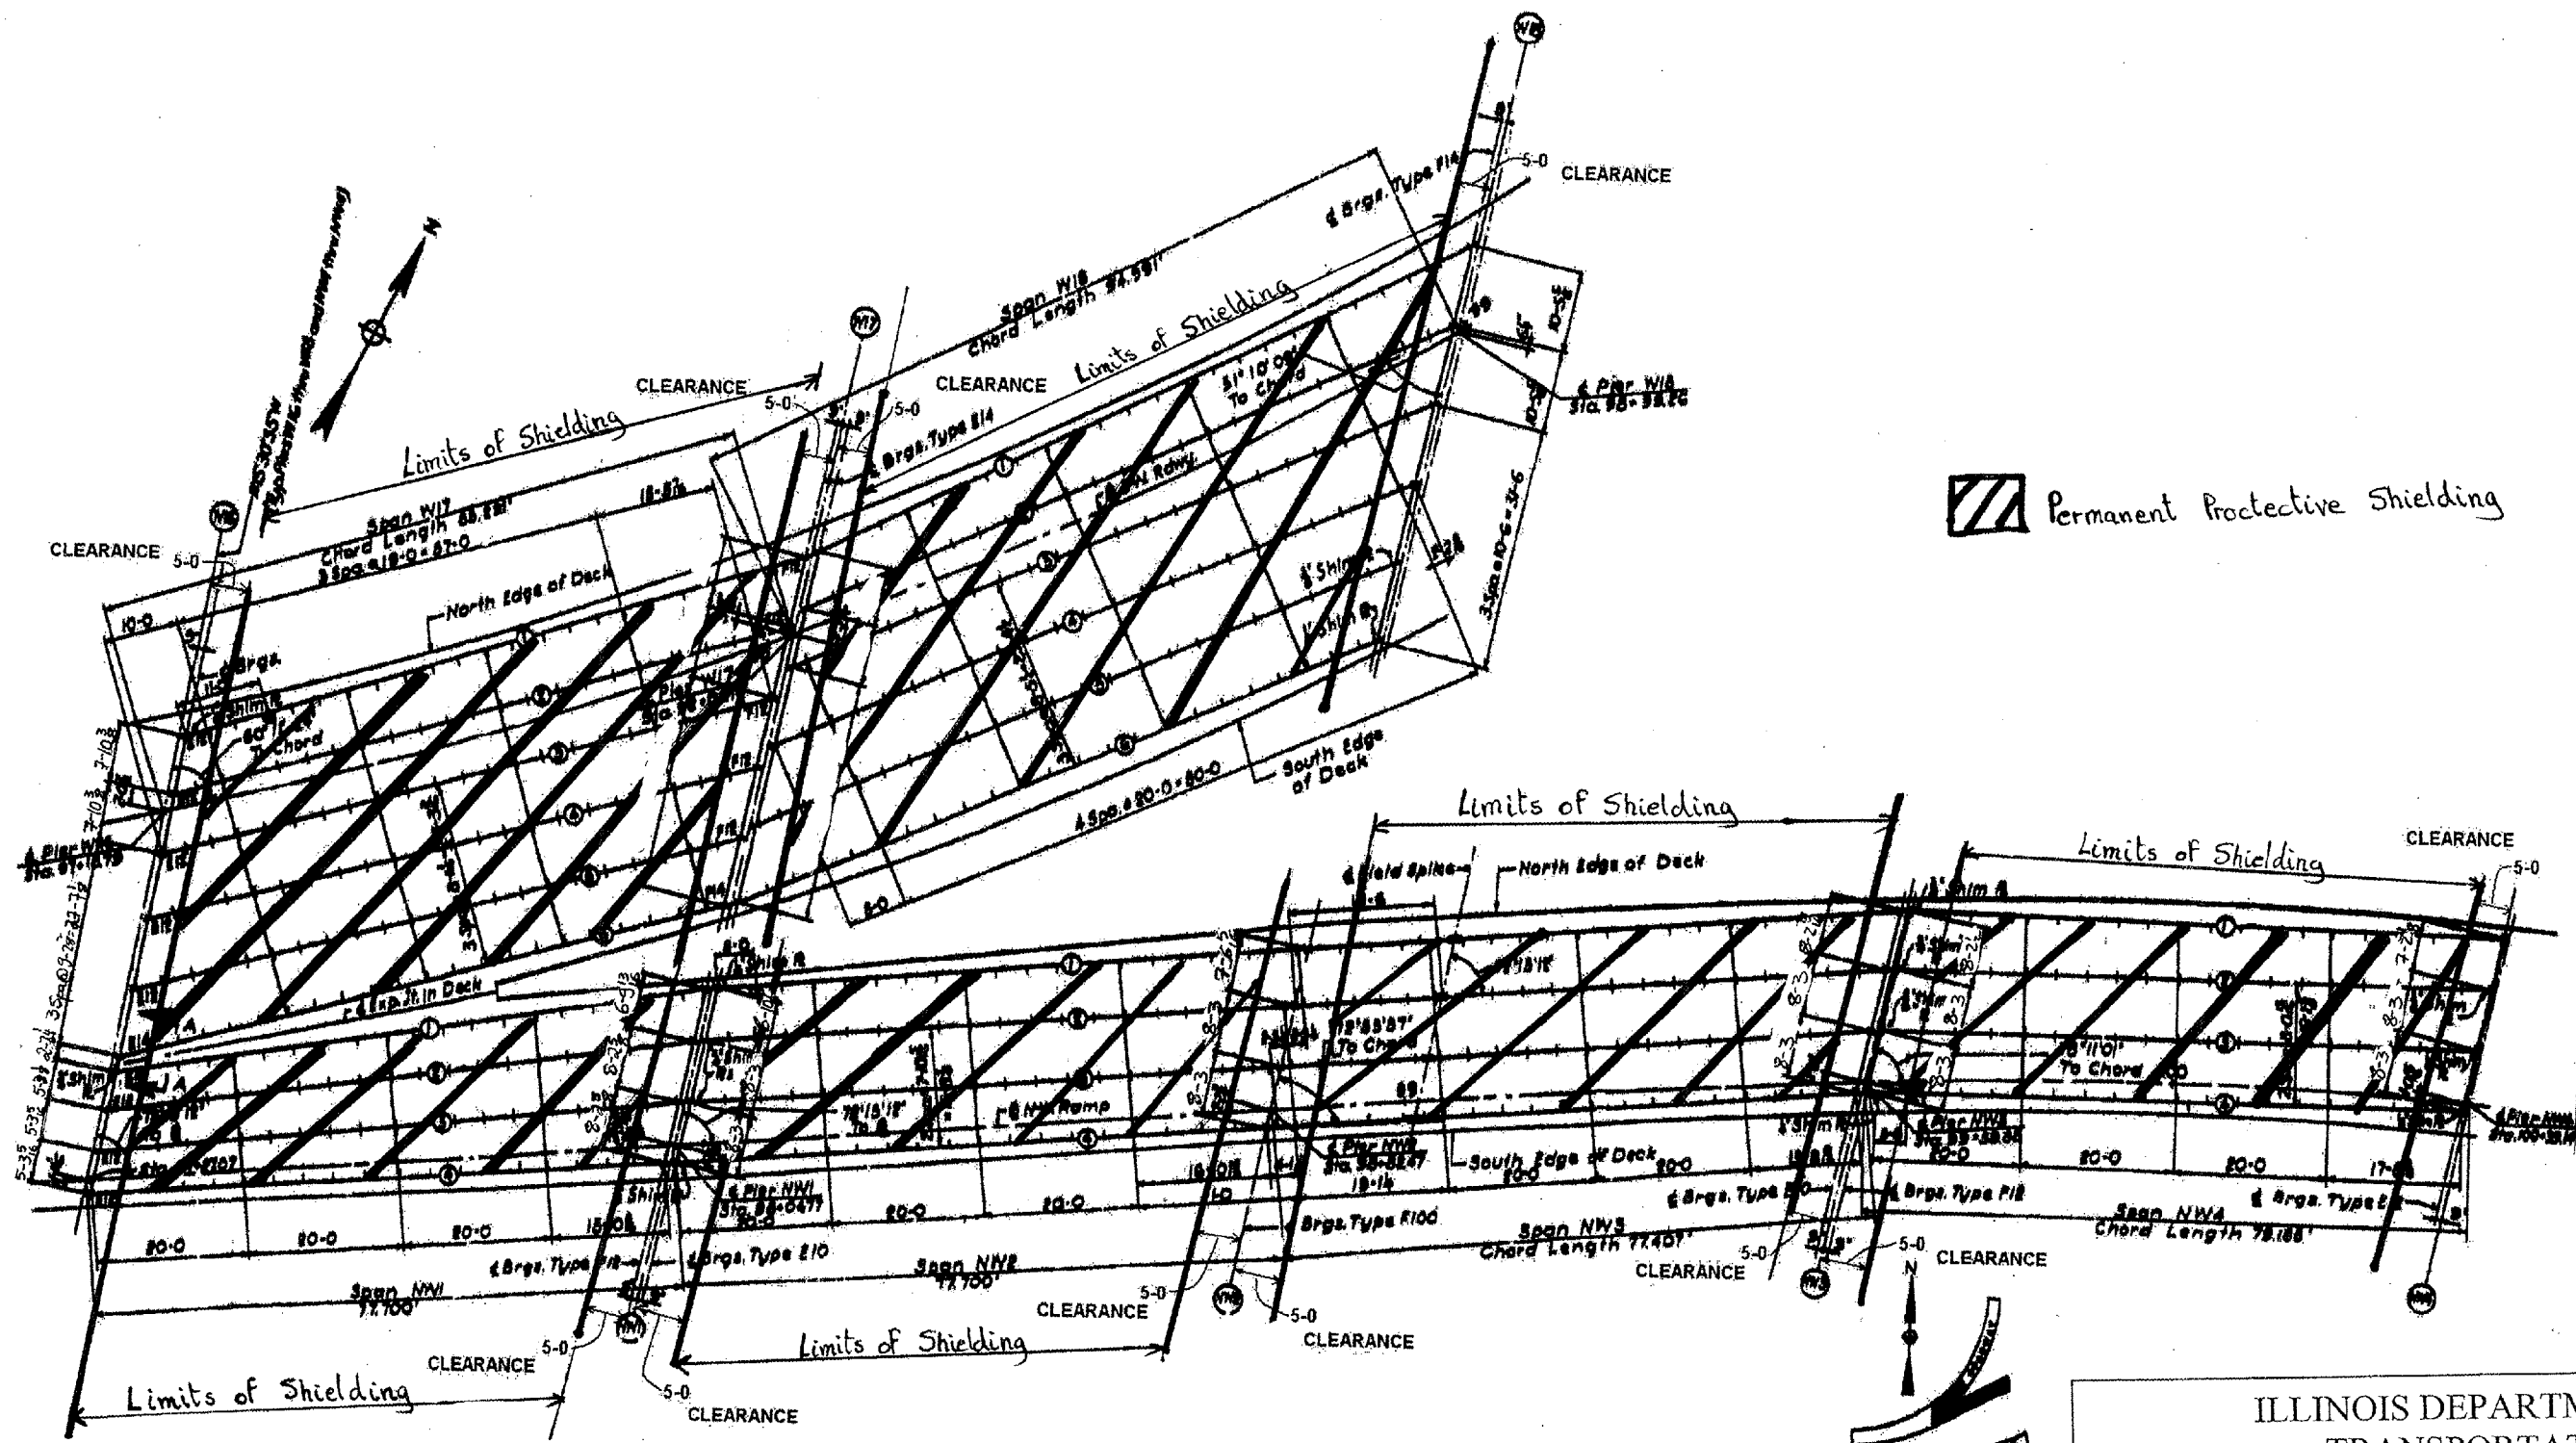

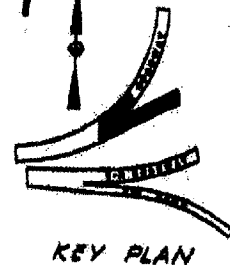


ROUTE	SECTION	COUNTY	TOTAL SHEETS	SHEET NUMBER
FAI 55	2006-0361	COOK	15	12



 Permanent Protective Shielding



ILLINOIS DEPARTMENT OF
TRANSPORTATION

LOCATION 5 & 6
SN 016-1052
SN 016-1048