



| | | | | |
|-----------------------|------------|------------------|--------------|-----------|
| F.A.I. RTE. | SECTION | COUNTY | TOTAL SHEETS | SHEET NO. |
| 90/94 | 2006-040 1 | COOK | 46 | 19 |
| STA. | TO STA. | | | |
| FED. ROAD DIST. NO. 1 | ILLINOIS | FED. AID PROJECT | | |

60C02

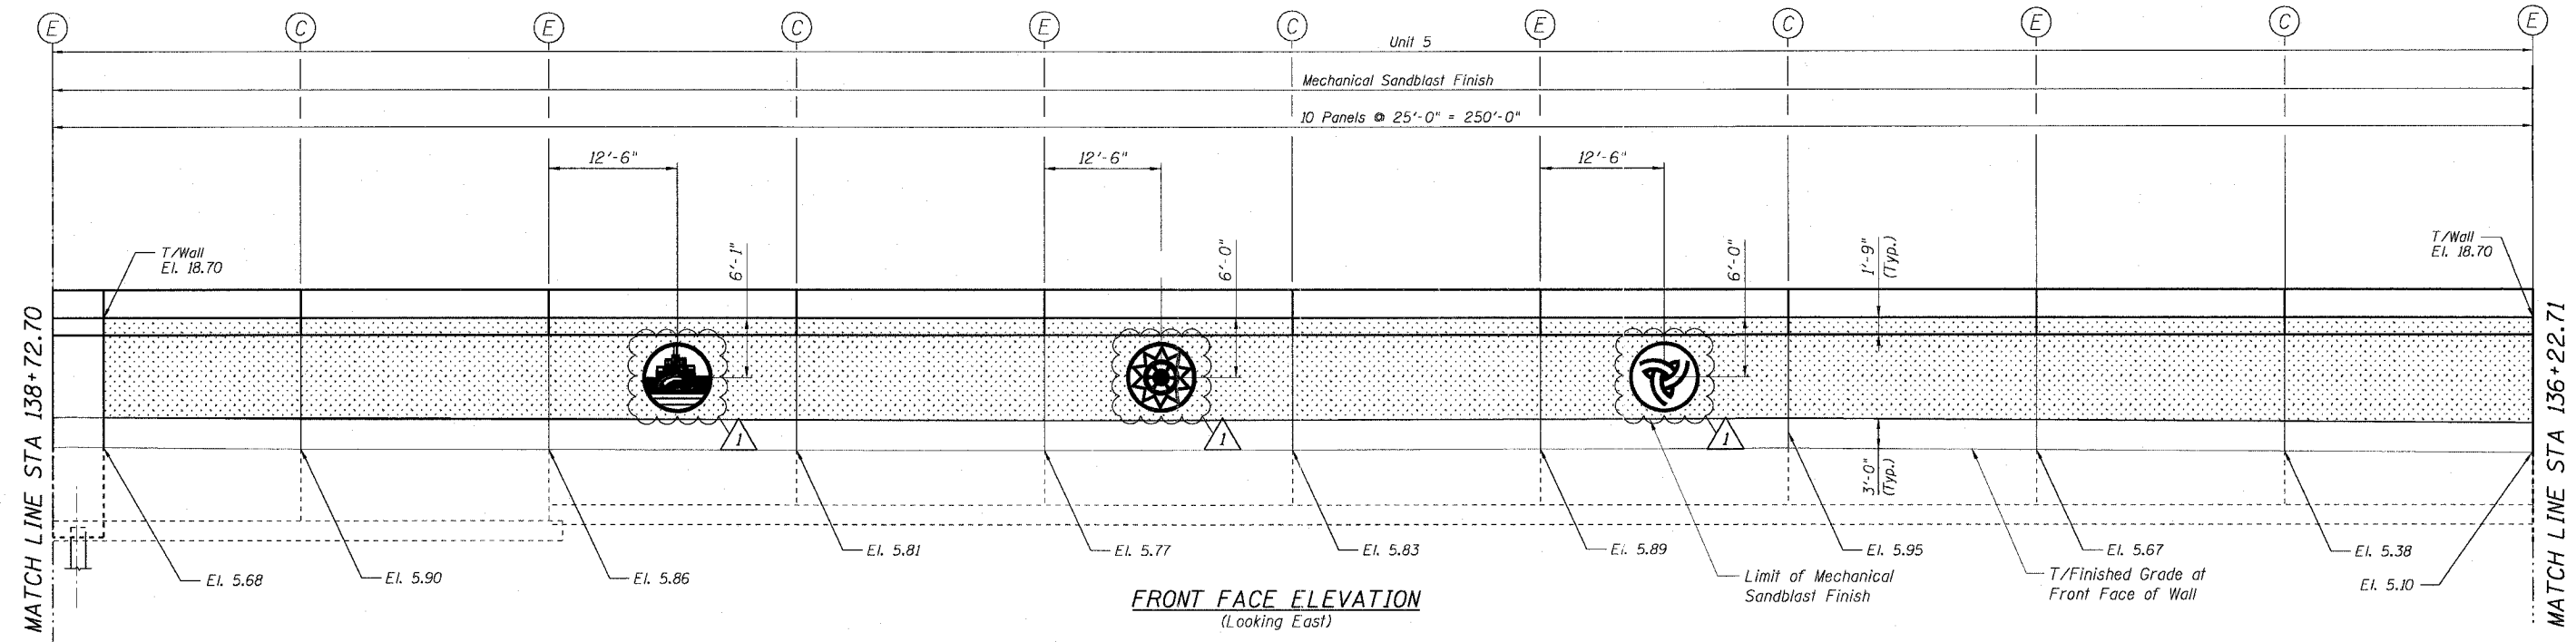

FRONT FACE ELEVATION
(Looking East)

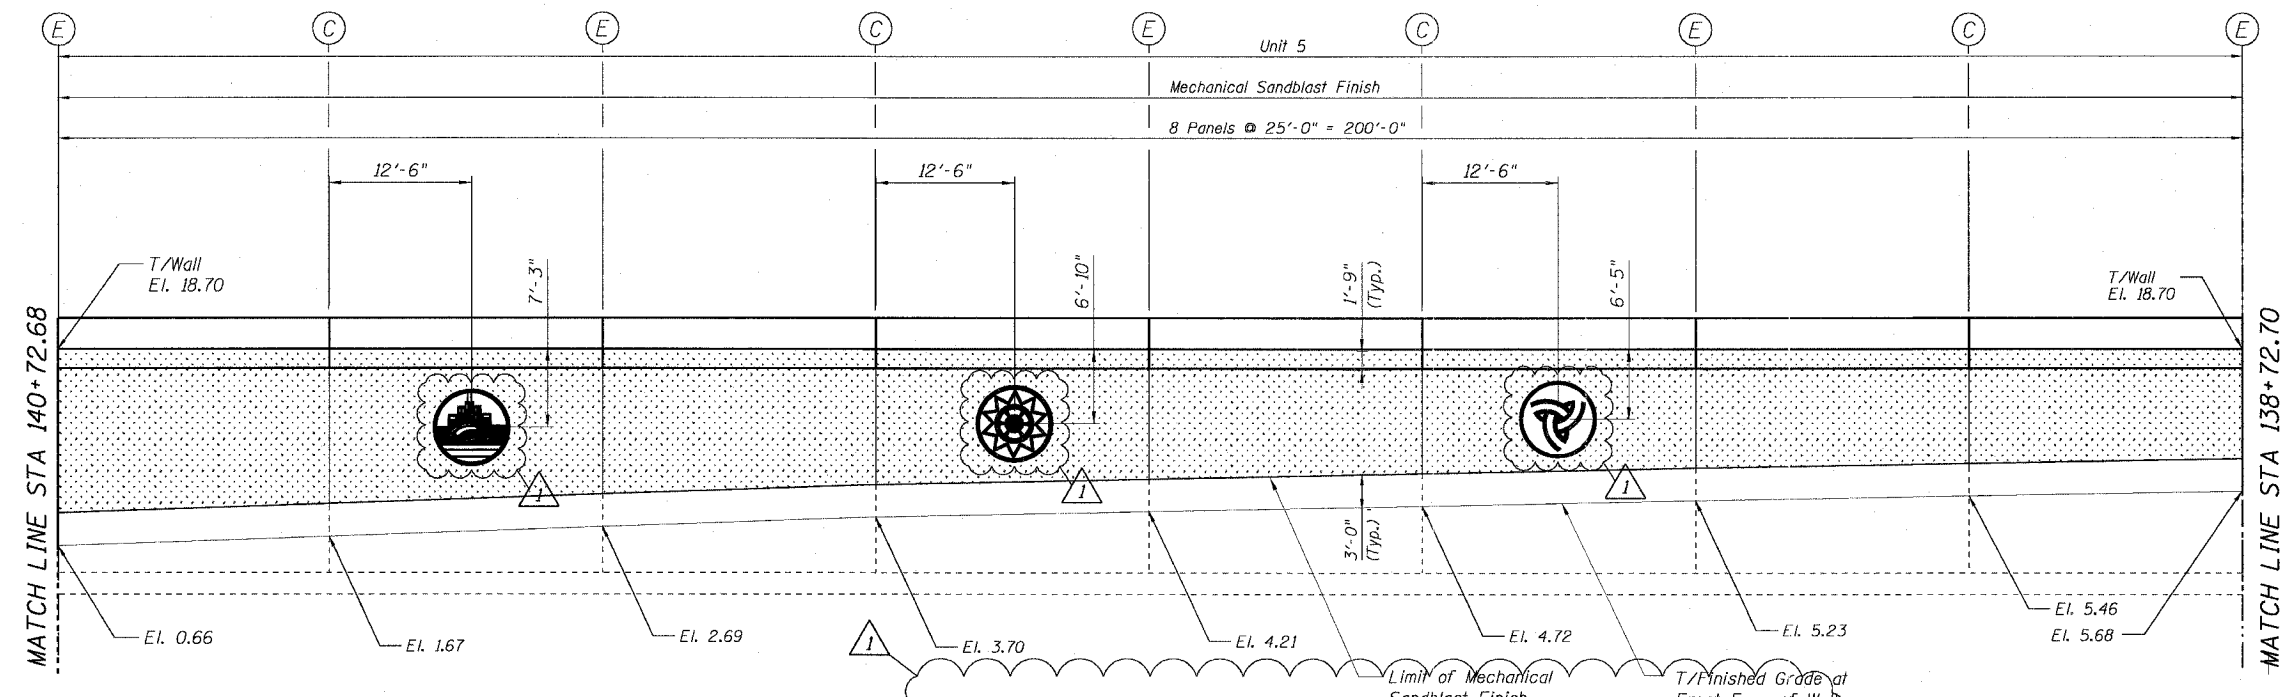

FRONT FACE ELEVATION
(Looking East)

NOTE:
1. For Medallion Details, See Sheet MD1 and MD2.

LEGEND:

- 7'-0" Diameter Medallion - IDOT
- 7'-0" Diameter Medallion - BW1
- 7'-0" Diameter Medallion - ST1
- 4'-0" Diameter Medallion - BW1
- 4'-0" Diameter Medallion - BW2
- 4'-0" Diameter Medallion - ST1
- 4'-0" Diameter Medallion - ST2
- 4'-0" Diameter Medallion - ST3
- Rustication
- Recessed Wave with Sandblast Finish
- Mechanical Sandblast Finish

| REVISIONS | |
|----------------|----------|
| NAME | DATE |
| ADDENDUM NO. 1 | 02/23/07 |
| | |
| | |
| | |
| | |
| | |

Sheet 3 of 30
ILLINOIS DEPARTMENT OF TRANSPORTATION
F.A.I. 90/94 (DAN RYAN EXPRESSWAY)
MEDALLION CONTRACT
(59TH STREET TO 51ST STREET)
SURFACE ART MEDALLION
LOCATION PLANS
SCALE: None
DATE: OCTOBER 23, 2006
DRAWN BY: RJ
CHECKED BY: MP

CTE | AECOM

F:\P40468\Civil\3-Medallions\SW\Structural\F310032A.dwg 2/22/2007 12:25:11 PM