


F.A.I. RTE.	SECTION	COUNTY	TOTAL SHEETS	SHEET NO.
90/94	2006-040 I	COOK	46	22
STA.	TO STA.			
FED. ROAD DIST. NO. 1	ILLINOIS	FED. AID PROJECT		60C02

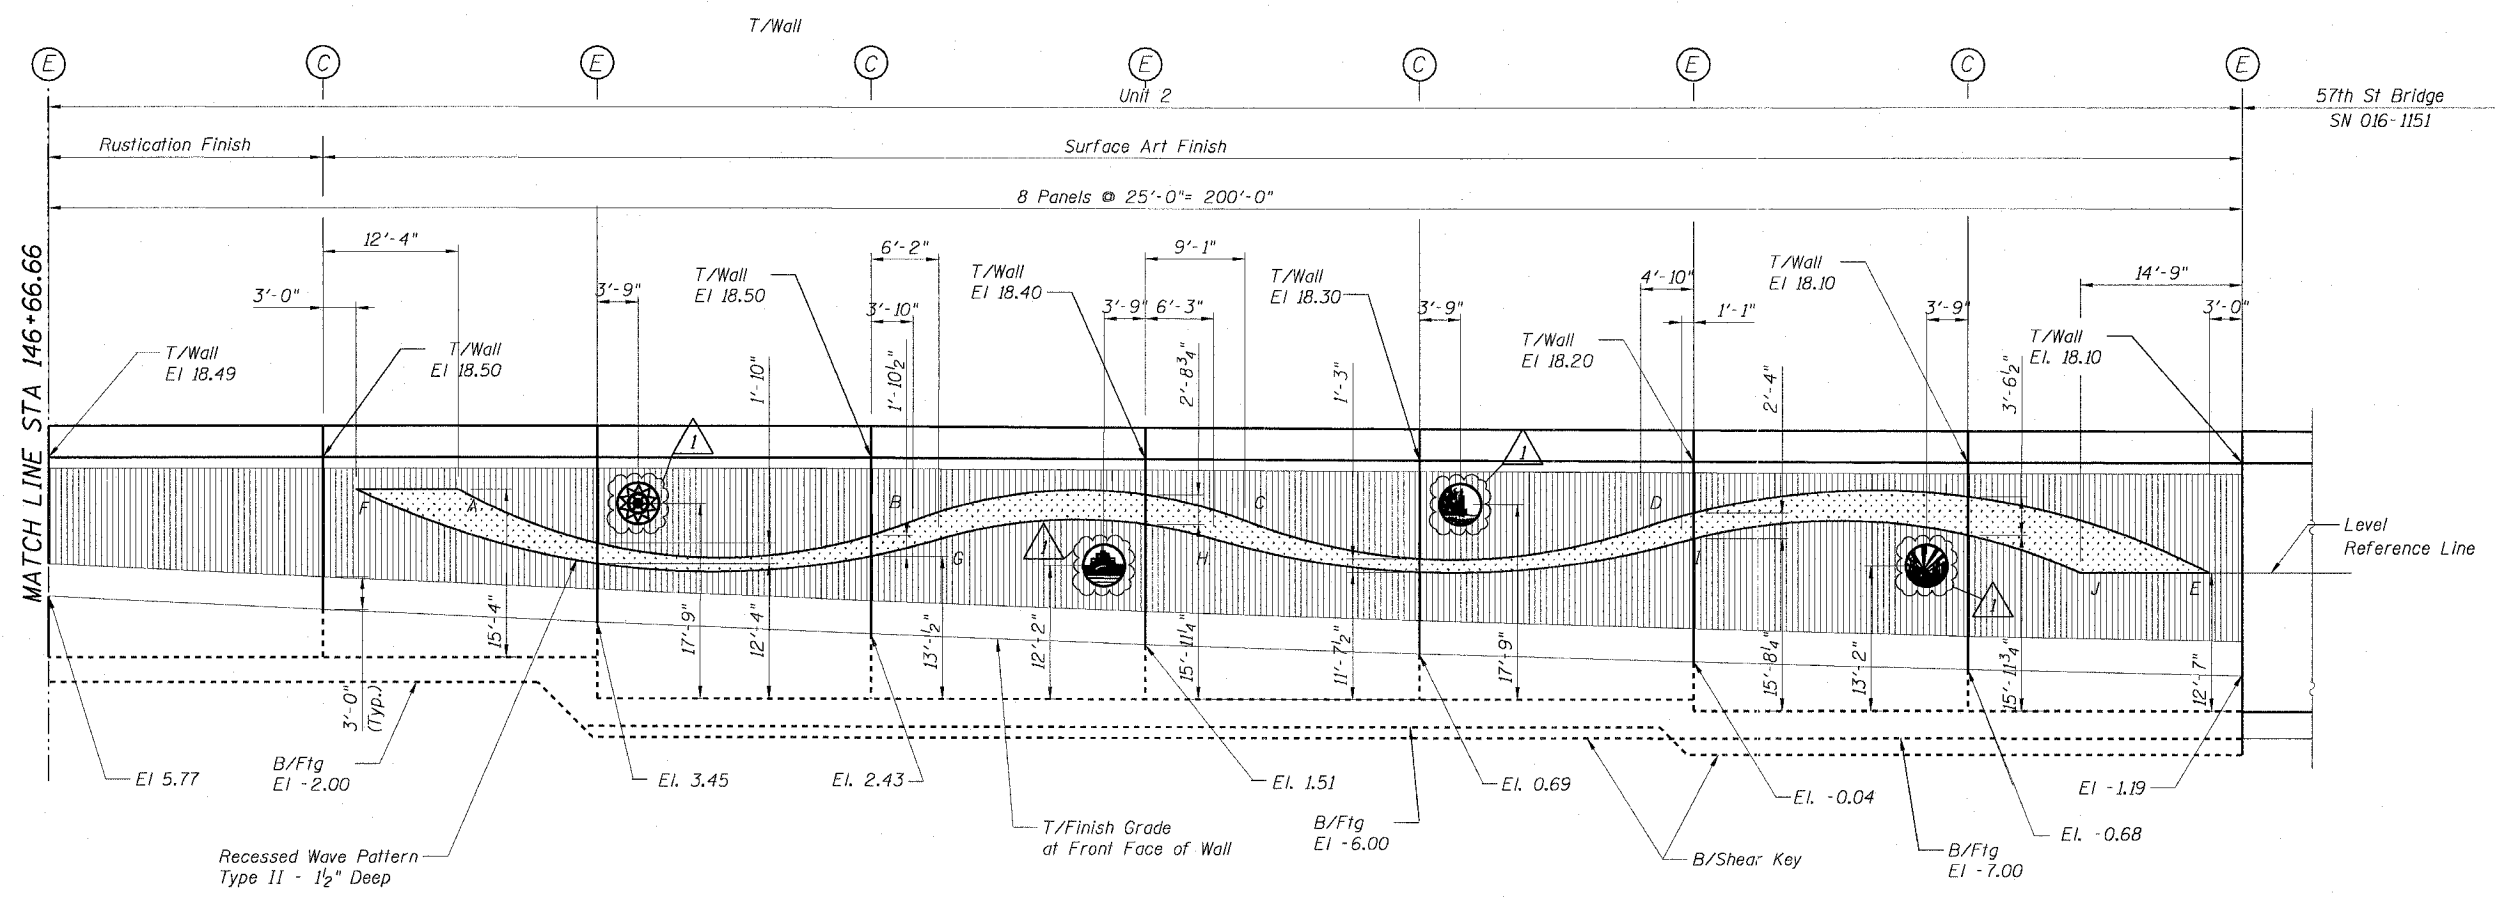

FRONT FACE ELEVATION

BILL OF MATERIAL		
Item	Unit	Quantity
Metal Medallion, 4'-0" Diameter	Each	4

LEGEND:

	7'-0" Diameter Medallion - IDOT		4'-0" Diameter Medallion - BW1
	7'-0" Diameter Medallion - BW1		4'-0" Diameter Medallion - BW2
	7'-0" Diameter Medallion - ST1		4'-0" Diameter Medallion - ST1
	7'-0" Diameter Medallion - ST2		4'-0" Diameter Medallion - ST2
	7'-0" Diameter Medallion - ST3		4'-0" Diameter Medallion - ST3

Rustication

Recessed Wave with Sandblast Finish

Mechanical Sandblast Finish

NOTE:

1. For Medallion Details, See Sheet MD1 and MD2.

Sheet 6 of 30

REVISIONS	
NAME	DATE
ADDENDUM NO. 1	02/23/07

ILLINOIS DEPARTMENT OF TRANSPORTATION
F.A.I. 90/94 (DAN RYAN EXPRESSWAY)
MEDALLION CONTRACT
(59TH STREET TO 51ST STREET)
SURFACE ART MEDALLION
LOCATION PLANS

SCALE: NONE
DATE: OCTOBER 23, 2006

DRAWN BY: SR
CHECKED BY: MP

CTE | AECOM

2/22/2007 12:26:41 PM