



F.A.I. RTE.	SECTION	COUNTY	TOTAL SHEETS	SHEET NO.
90/94	2006-040 I	COOK	46	30
STA.	TO STA.			
FED. ROAD DIST. NO. 1	ILLINOIS	FED. AID PROJECT		

60C02

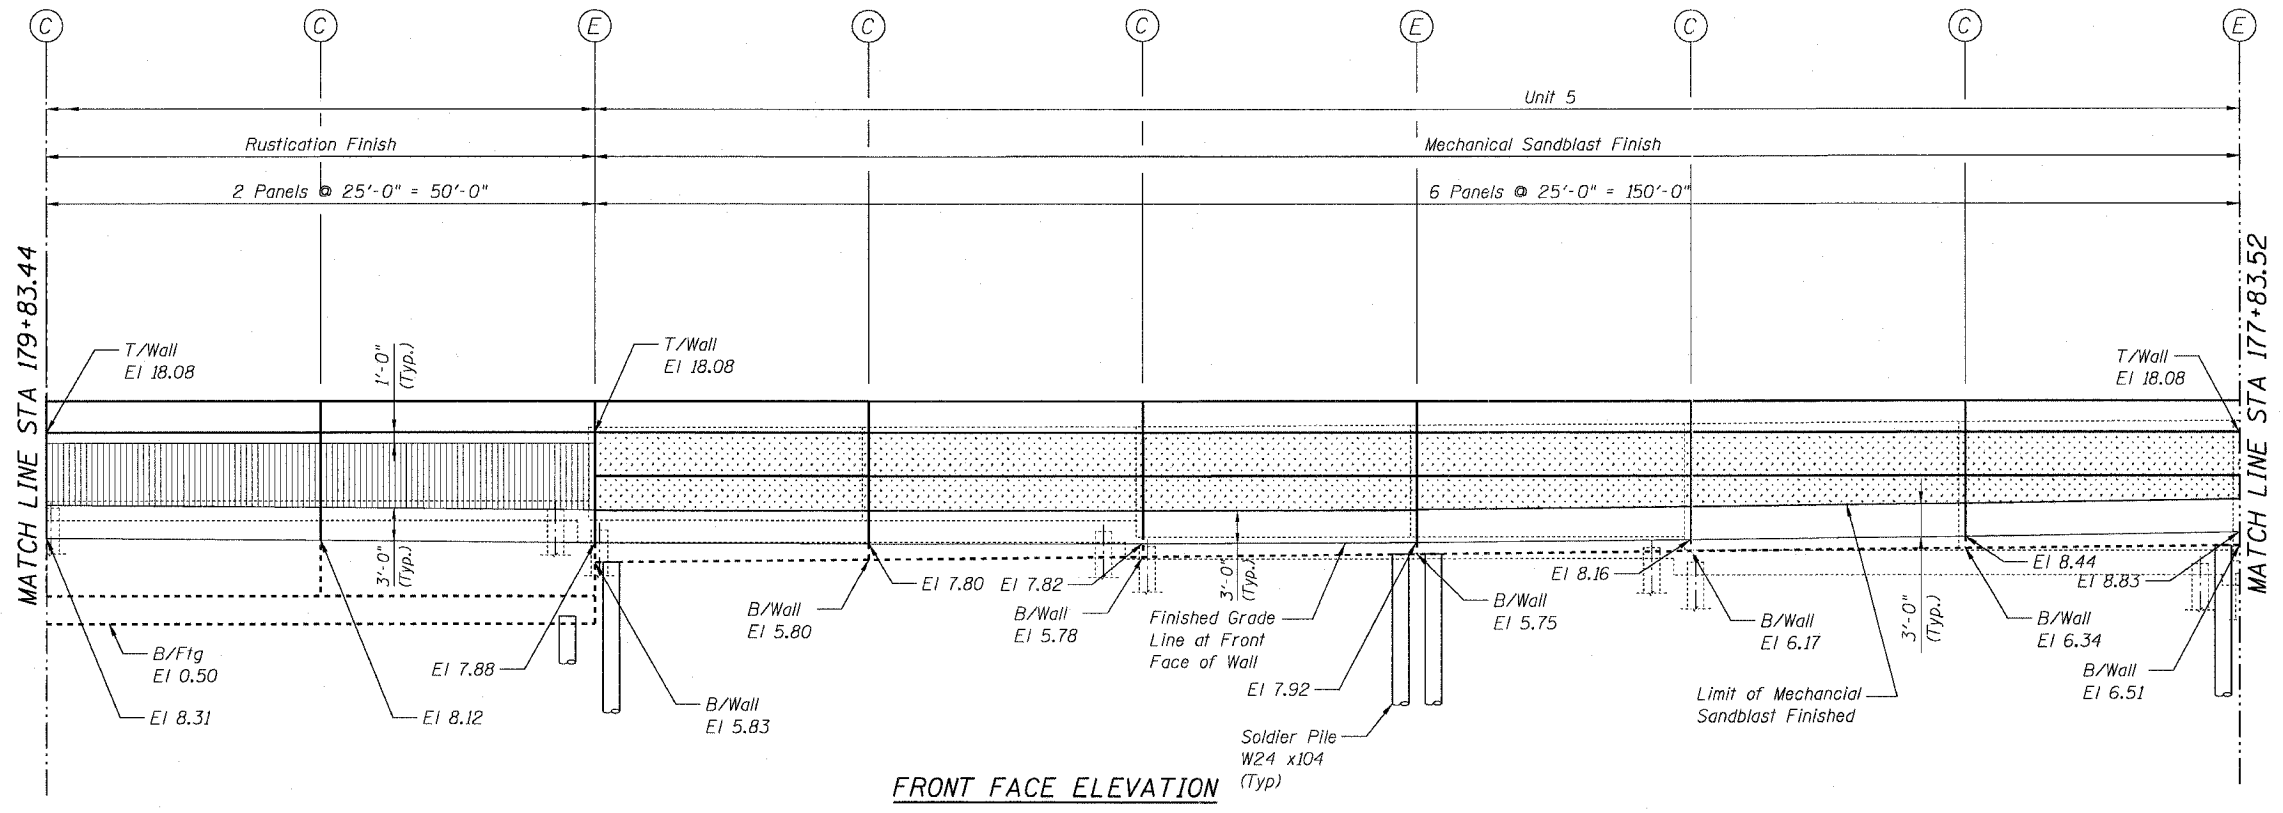

FRONT FACE ELEVATION

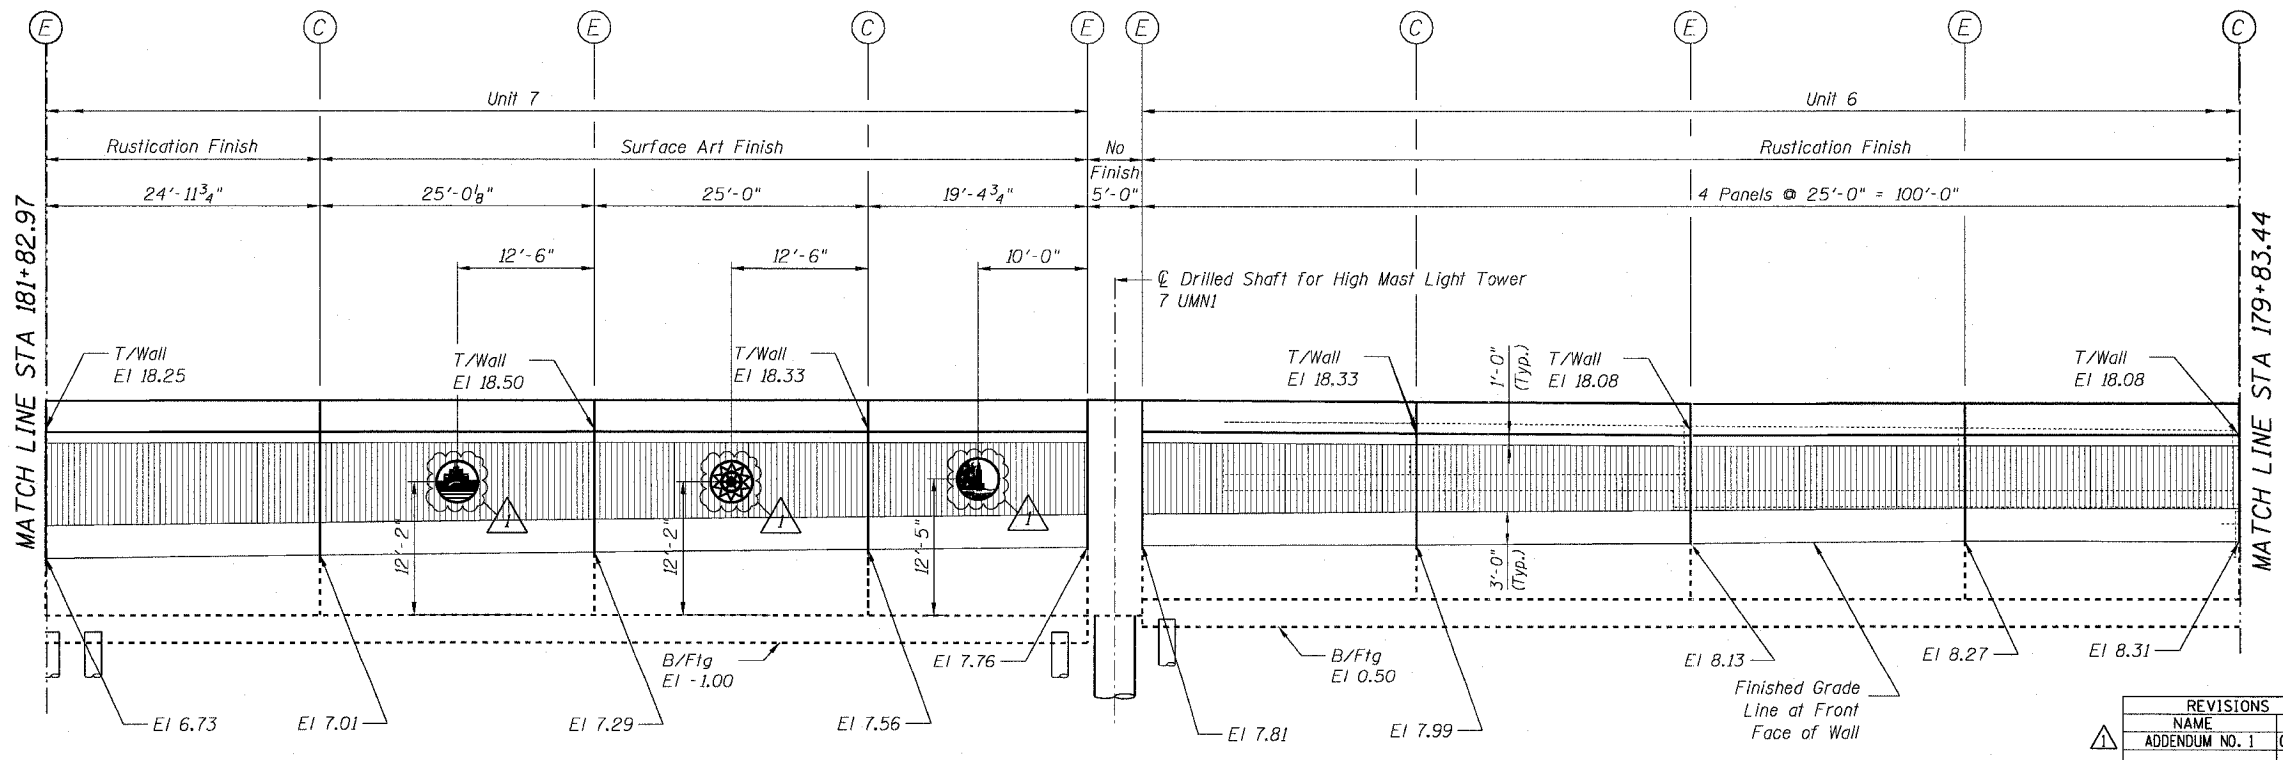

FRONT FACE ELEVATION

- NOTES:**
1. For Legend, See Previous Sheet.
  2. For Medallion Details, See Sheet MD1 and MD2.

REVISIONS	
NAME	DATE
ADDENDUM NO. 1	02/23/07

Sheet 14 of 30  
 ILLINOIS DEPARTMENT OF TRANSPORTATION  
 F.A.I. 90/94 (DAN RYAN EXPRESSWAY)  
 MEDALLION CONTRACT  
 (59TH STREET TO 51ST STREET)  
 SURFACE ART MEDALLION  
 LOCATION PLANS

SCALE: None  
 DATE: OCTOBER 23, 2006  
 DRAWN BY: MM  
 CHECKED BY: LRL

CTE | AECOM

2/22/2007 12:35:06 PM