


F.A.I. RTE.	SECTION	COUNTY	TOTAL SHEETS	SHEET NO.
90/94	2006-040 1	COOK	46	32
STA.	TO STA.			
FED. ROAD DIST. NO. 1	ILLINOIS	FED. AID PROJECT	60C02	

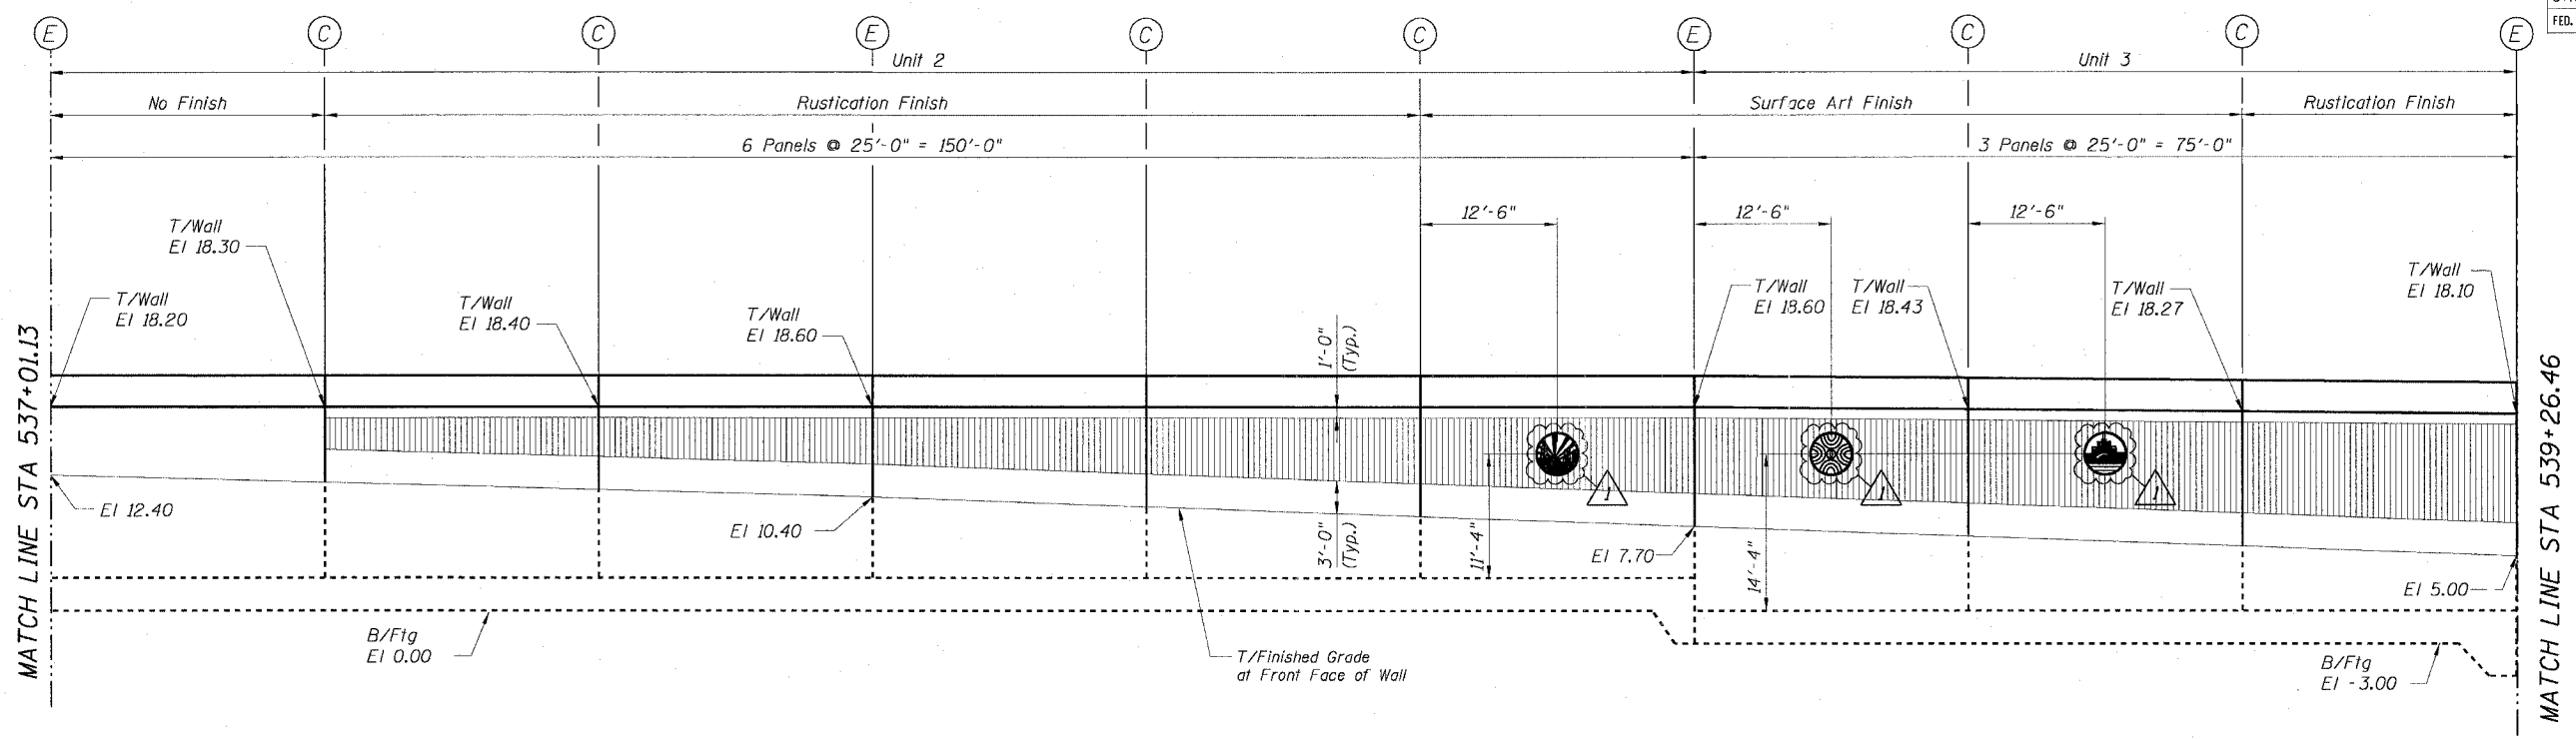

FRONT FACE ELEVATION
(Looking West)

CTE | AECOM

LEGEND:

	7'-0" Diameter Medallion - IDOT		4'-0" Diameter Medallion - BW1
	7'-0" Diameter Medallion - BW1		4'-0" Diameter Medallion - BW2
	7'-0" Diameter Medallion - ST1		4'-0" Diameter Medallion - ST1
	7'-0" Diameter Medallion - ST2		4'-0" Diameter Medallion - ST2
	7'-0" Diameter Medallion - ST3		4'-0" Diameter Medallion - ST3

Rustication
 Recessed Wave with Sandblast Finish
 Mechanical Sandblast Finish

NOTE:
1. For Medallion Details, See Sheet MD1 and MD2.

REVISIONS	
NAME	DATE
ADDENDUM NO. 1	02/23/07

Sheet 16 of 30

ILLINOIS DEPARTMENT OF TRANSPORTATION
F.A.I. 90/94 (DAN RYAN EXPRESSWAY)
MEDALLION CONTRACT
(59TH STREET TO 51ST STREET)
SURFACE ART MEDALLION
LOCATION PLANS

SCALE: None
DATE: OCTOBER 23, 2006

DRAWN BY: BC/RSB
CHECKED BY: BMR

F:\P\04065\04065\3-Medallions\SM\Structural\U-310162.dwg 2/22/2007 12:36:04 PM