


F.A.I. RTE.	SECTION	COUNTY	TOTAL SHEETS	SHEET NO.
90/94	2006-040 I	COOK	46	33
STA.	TO STA.			
FED. ROAD DIST. NO. 1	ILLINOIS	FED. AID PROJECT		

60C02

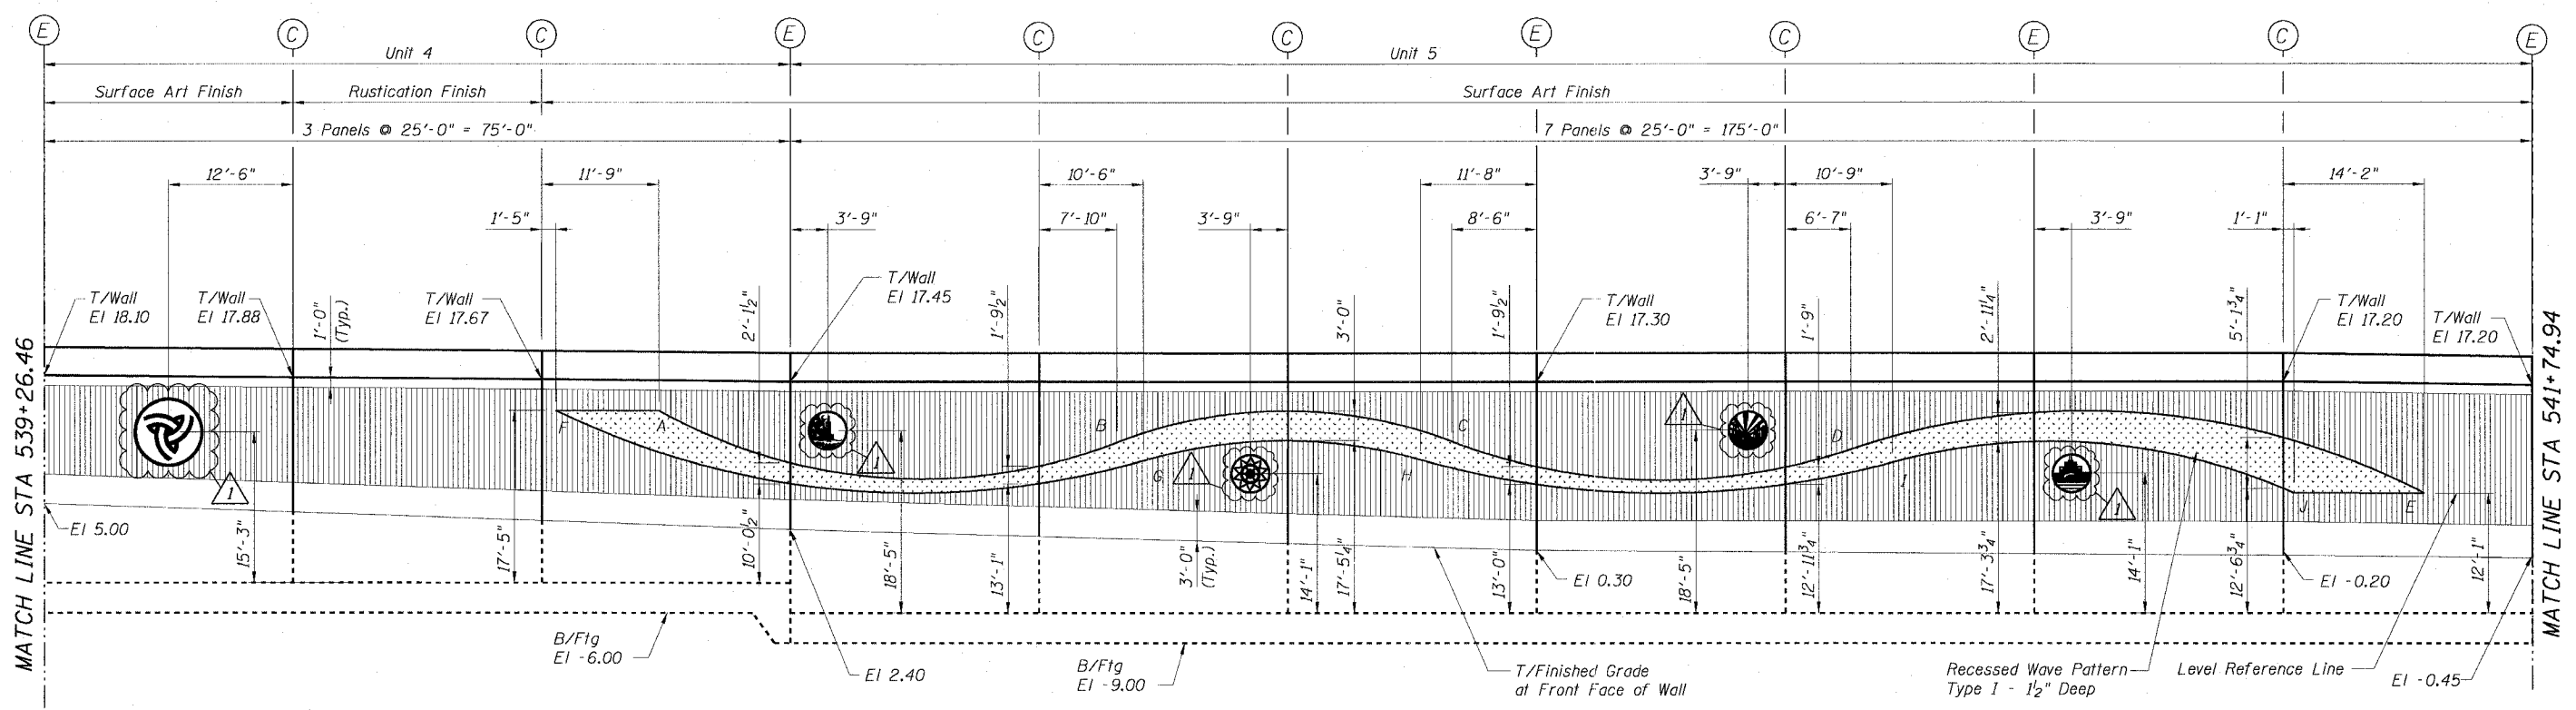

**FRONT FACE ELEVATION**  
(Looking West)

**LEGEND:**

	7'-0" Diameter Medallion - IDOT		4'-0" Diameter Medallion - BW1
	7'-0" Diameter Medallion - BW1		4'-0" Diameter Medallion - BW2
	7'-0" Diameter Medallion - ST1		4'-0" Diameter Medallion - ST1
	7'-0" Diameter Medallion - ST1		4'-0" Diameter Medallion - ST2
			4'-0" Diameter Medallion - ST3

Rustication

Recessed Wave with Sandblast Finish

Mechanical Sandblast Finish

**NOTE:**

1. For Medallion Details, See Sheet MD1 and MD2.

Sheet 17 of 30

REVISIONS	
NAME	DATE
ADDENDUM NO. 1	02/23/07

ILLINOIS DEPARTMENT OF TRANSPORTATION  
F.A.I. 90/94 (DAN RYAN EXPRESSWAY)  
MEDALLION CONTRACT  
(59TH STREET TO 51ST STREET)  
SURFACE ART MEDALLION  
LOCATION PLANS

SCALE: None  
DATE: OCTOBER 23, 2006

DRAWN BY: BC/RSB  
CHECKED BY: BMR

**CTE | AECOM**

F:\P\4046\DWG\1-Headlines\SWA\Structural\F34072A.dwg 2/22/2007 12:36:26 PM