
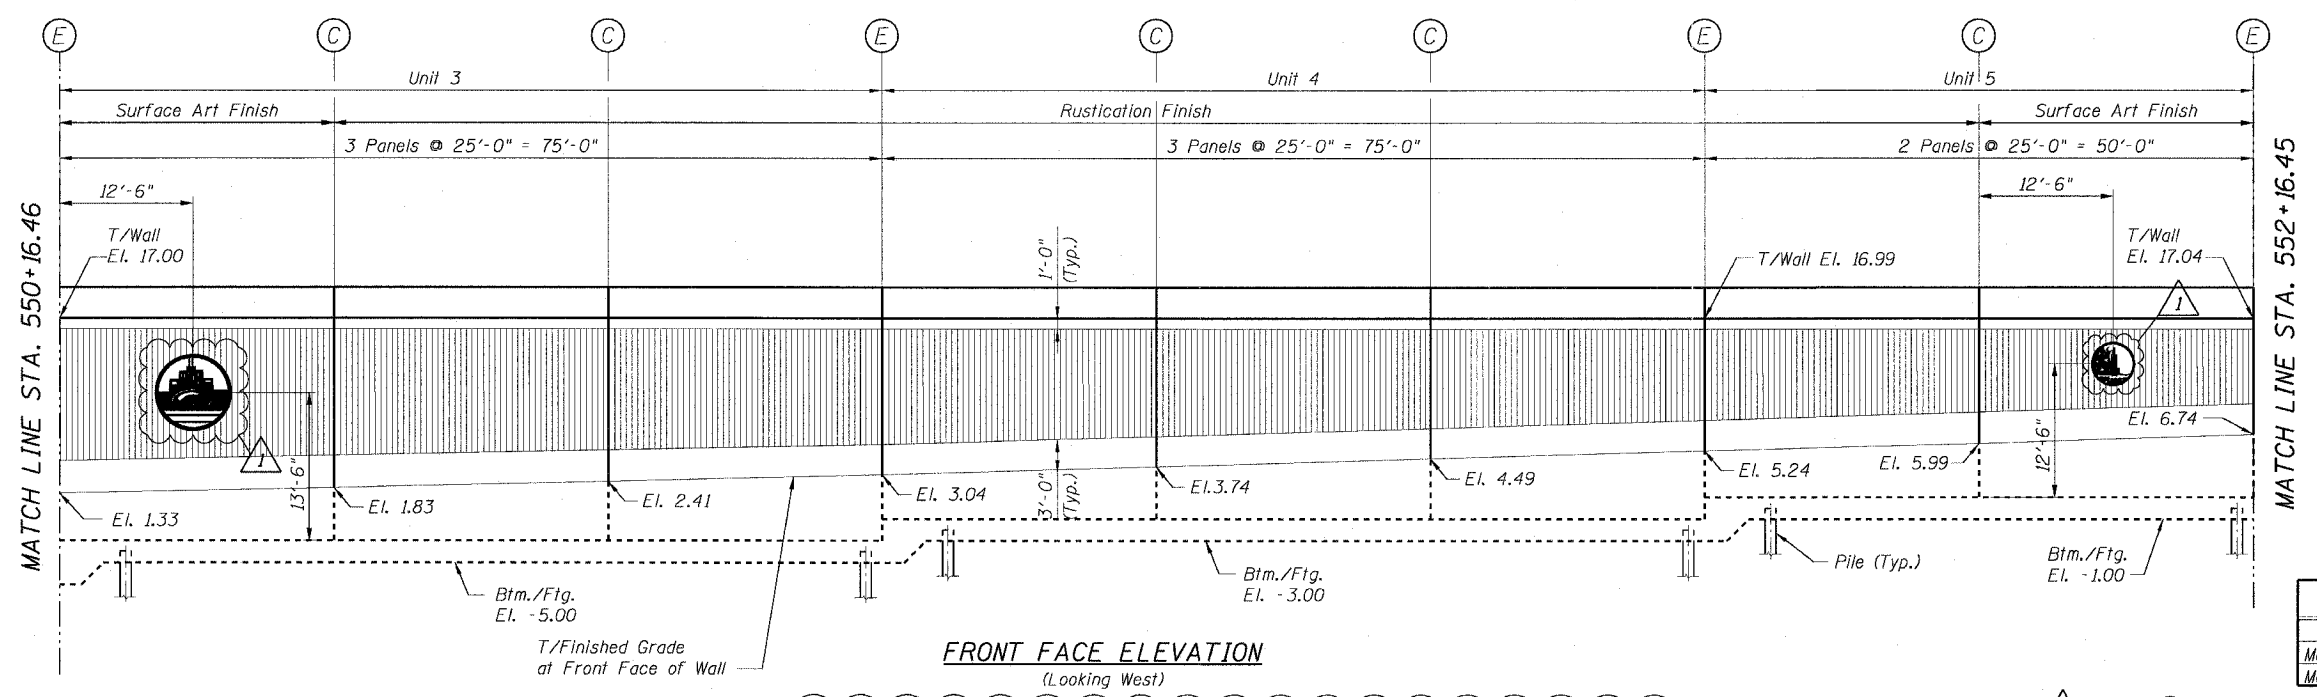


F.A.I. RTE.	SECTION	COUNTY	TOTAL SHEETS	SHEET NO.
90/94	2006-040 I	COOK	46	37
STA.	TO STA.			
FED. ROAD DIST. NO. 1	ILLINOIS	FED. AID PROJECT	60C02	

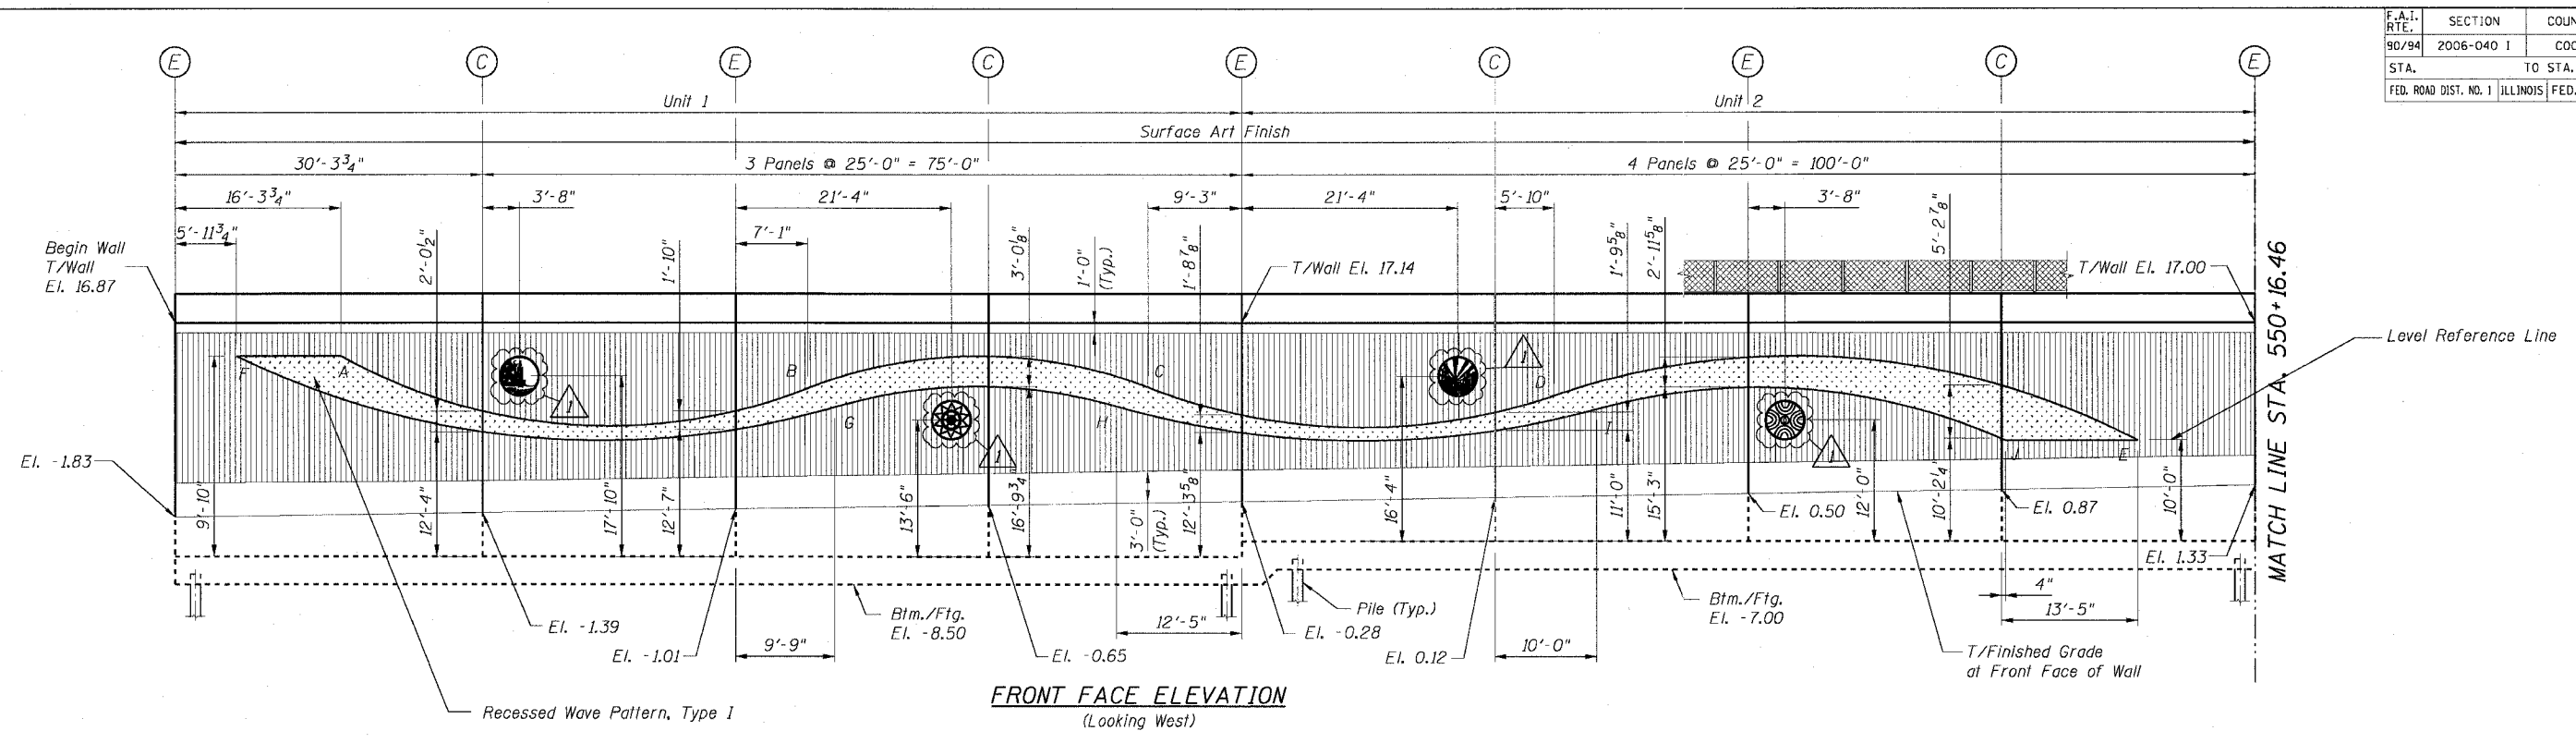

Item	Unit	Quantity
Metal Medallion, 7'-0" Diameter	Each	1
Metal Medallion, 4'-0" Diameter	Each	7

LEGEND:

- 7'-0" Diameter Medallion - IDOT
- 7'-0" Diameter Medallion - BW1
- 7'-0" Diameter Medallion - BW2
- 7'-0" Diameter Medallion - ST1
- 7'-0" Diameter Medallion - ST2
- 7'-0" Diameter Medallion - ST3
- 4'-0" Diameter Medallion - BW1
- 4'-0" Diameter Medallion - BW2
- 4'-0" Diameter Medallion - ST1
- 4'-0" Diameter Medallion - ST2
- 4'-0" Diameter Medallion - ST3
- Rustication
- Recessed Wave with Sandblast Finish
- Mechanical Sandblast Finish

NOTE:

1. For Medallion Details, See Sheet MD1 and MD2.

Sheet 21 of 30

REVISIONS	
NAME	DATE
ADDENDUM NO. 1	02/23/07

ILLINOIS DEPARTMENT OF TRANSPORTATION
F.A.I. 90/94 (DAN RYAN EXPRESSWAY)
MEDALLION CONTRACT
(59TH STREET TO 51ST STREET)
SURFACE ART MEDALLION
LOCATION PLANS

SCALE: None
DATE: OCTOBER 23, 2006
DRAWN BY: RJ
CHECKED BY: MP

CTE | AECOM

F:\P\06040\01\Medallions\STA\Structural\310212A.dwg 12:38:35 PM 2/22/2007