



F.A.I. RTE.	SECTION	COUNTY	TOTAL SHEETS	SHEET NO.
90/94	2006-040 I	COOK	46	38
STA.	TO STA.			
FED. ROAD DIST. NO. 1	ILLINOIS	FED. AID PROJECT		

60C02

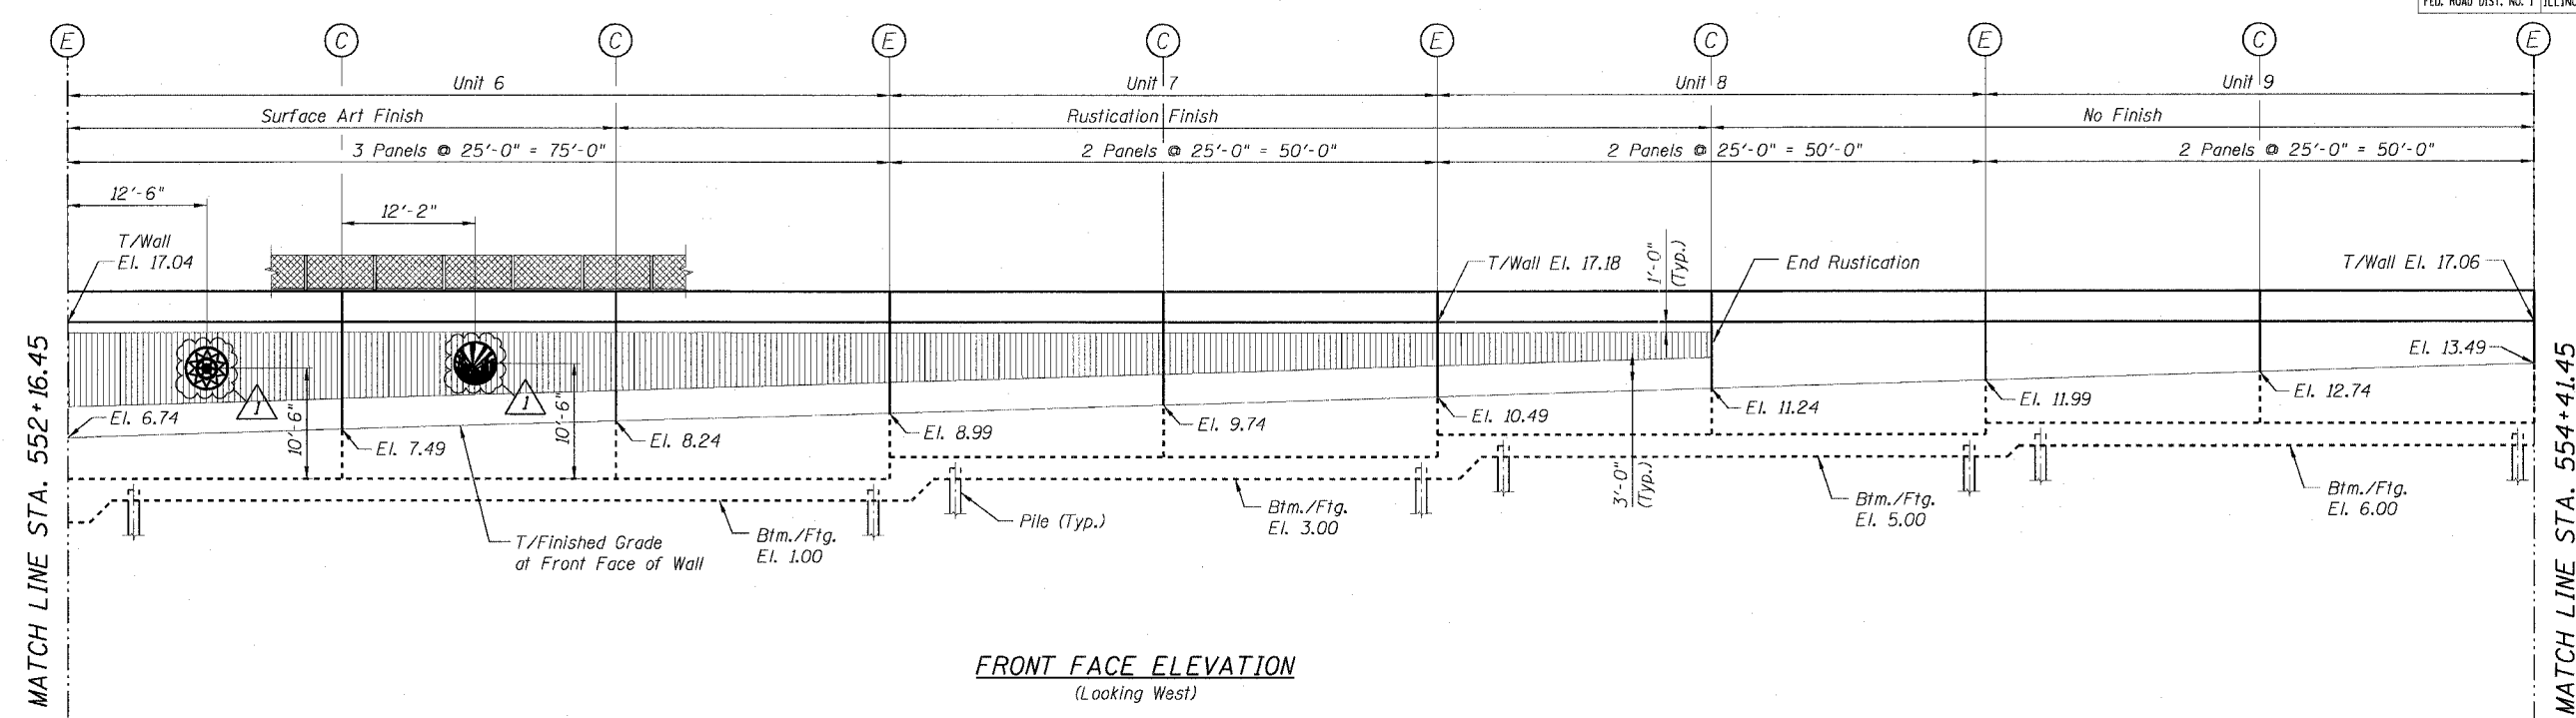

FRONT FACE ELEVATION
(Looking West)

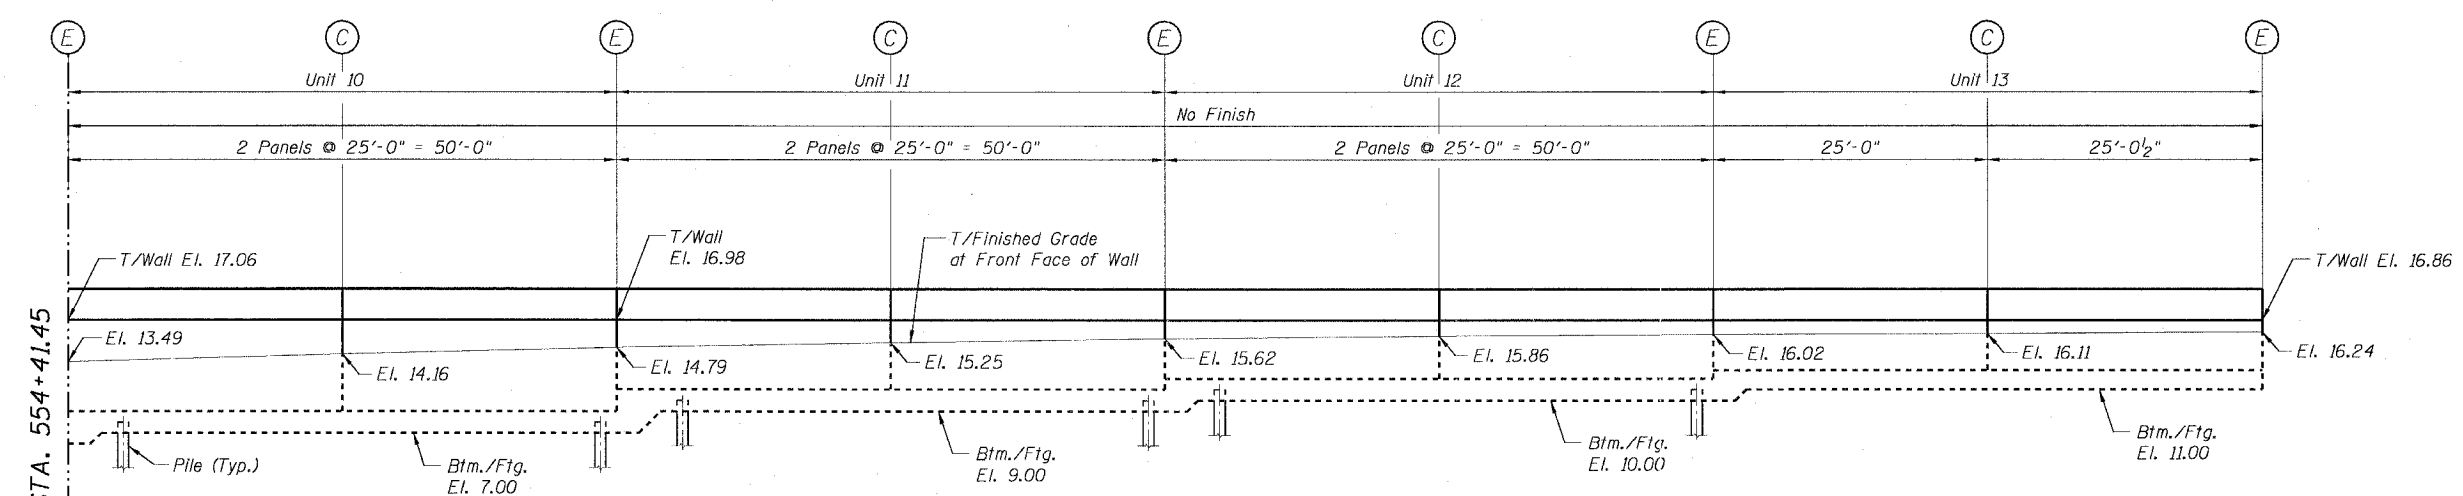

FRONT FACE ELEVATION
(Looking West)

LEGEND:

- 7'-0" Diameter Medallion - IDOT
- 7'-0" Diameter Medallion - BW1
- 7'-0" Diameter Medallion - BW1
- 7'-0" Diameter Medallion - ST1
- 4'-0" Diameter Medallion - BW1
- 4'-0" Diameter Medallion - BW2
- 4'-0" Diameter Medallion - ST1
- 4'-0" Diameter Medallion - ST2
- 4'-0" Diameter Medallion - ST3

- Rustication
- Recessed Wave with Sandblast Finish
- Mechanical Sandblast Finish

NOTE:

1. For Medallion Details, See Sheet MD1 and MD2.

REVISIONS	
NAME	DATE
ADDENDUM NO. 1	02/23/07

ILLINOIS DEPARTMENT OF TRANSPORTATION
F.A.I. 90/94 (DAN RYAN EXPRESSWAY)
MEDALLION CONTRACT
(59TH STREET TO 51ST STREET)
SURFACE ART MEDALLION
LOCATION PLANS

SCALE: None
DATE: OCTOBER 23, 2006
DRAWN BY: RJ
CHECKED BY: MP

Sheet 22 of 30

CTE | AECOM