


F.A.I. RT.:	SECTION	COUNTY	TOTAL SHEETS	SHEET NO.
90/94	2006-040 I	COOK	46	40
STA.	TO STA.			
FED. ROAD DIST. NO. 1	ILLINOIS	FED. AID PROJECT		

60C02

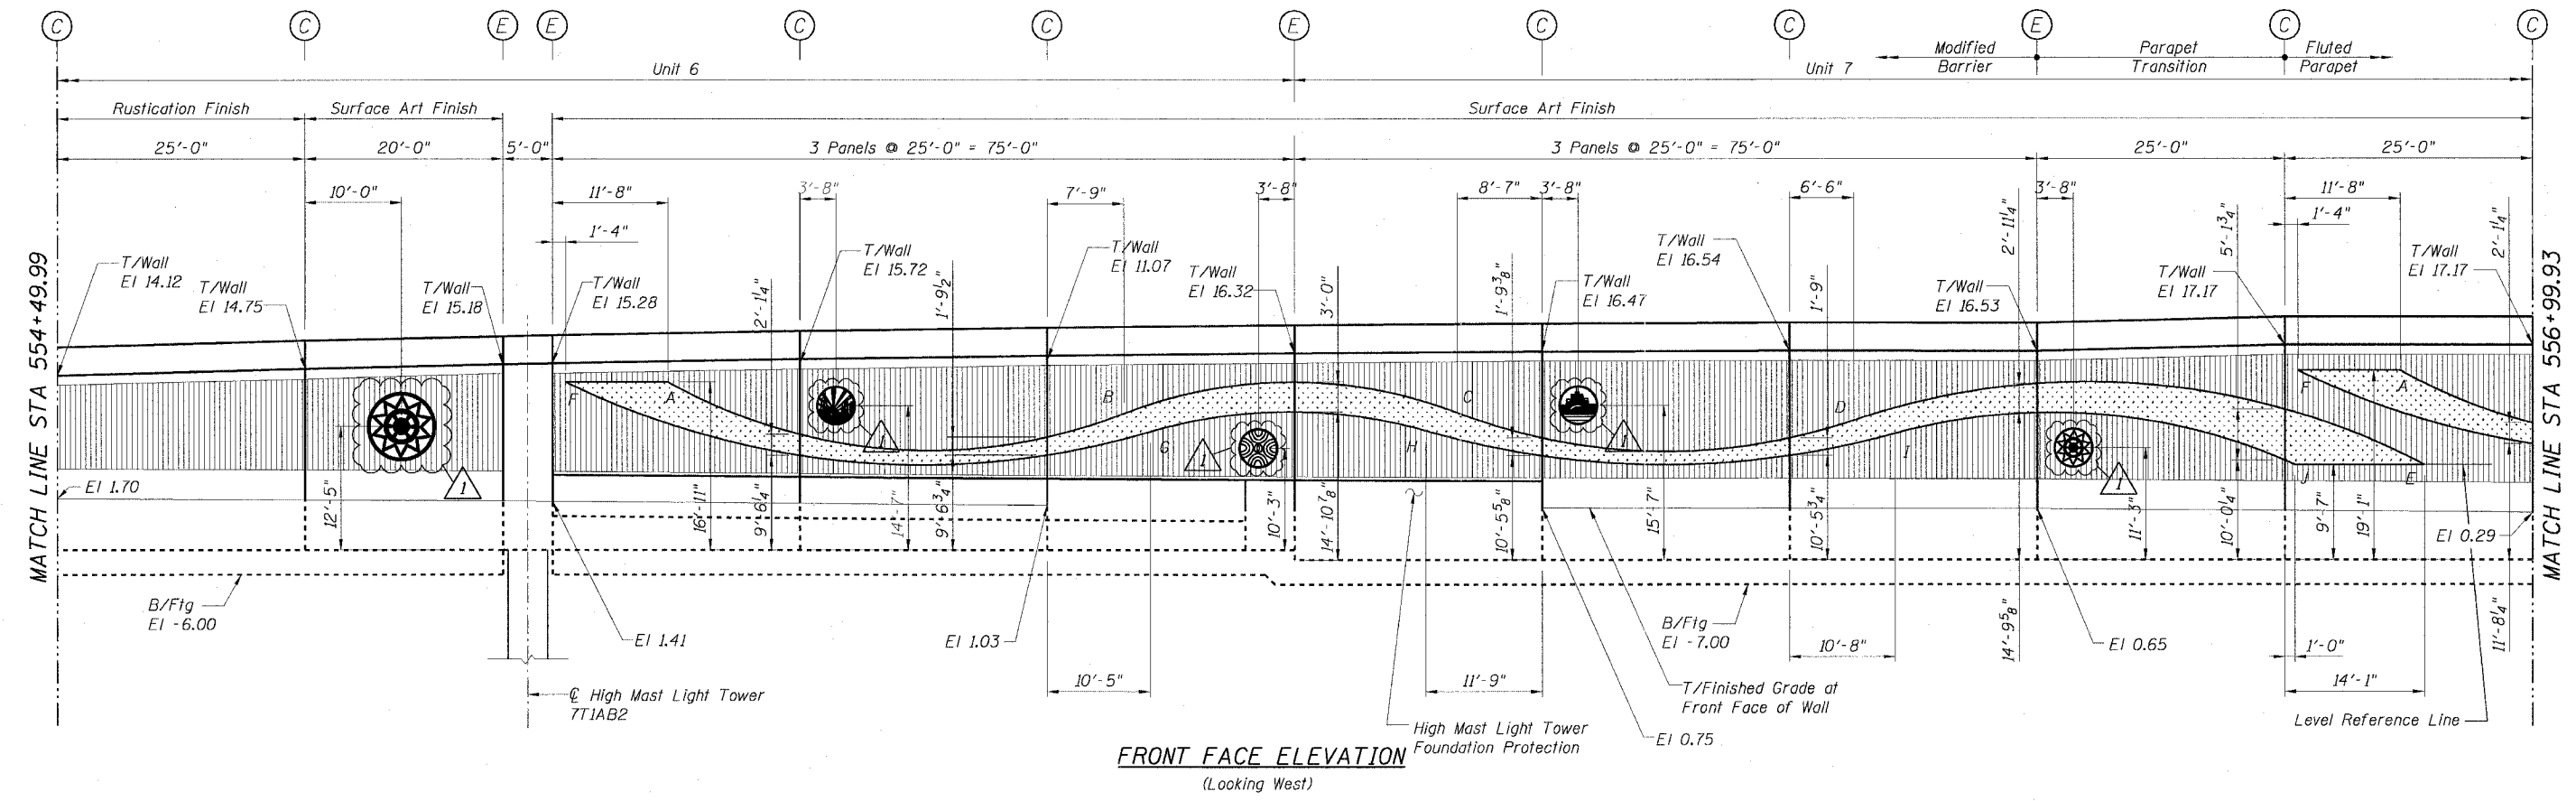

CTE | AECOM

LEGEND:

- 7'-0" Diameter Medallion - IDOT
- 7'-0" Diameter Medallion - BW1
- 7'-0" Diameter Medallion - BW2
- 7'-0" Diameter Medallion - ST1
- 7'-0" Diameter Medallion - ST2
- 7'-0" Diameter Medallion - ST3
- 4'-0" Diameter Medallion - BW1
- 4'-0" Diameter Medallion - BW2
- 4'-0" Diameter Medallion - ST1
- 4'-0" Diameter Medallion - ST2
- 4'-0" Diameter Medallion - ST3
- Rustication
- Recessed Wave with Sandblast Finish
- Mechanical Sandblast Finish

NOTE:
1. For Medallion Details, See Sheet MD1 and MD2.

REVISIONS	
NAME	DATE
ADDENDUM NO. 1	02/23/07

Sheet 24 of 30

ILLINOIS DEPARTMENT OF TRANSPORTATION
F.A.I. 90/94 (DAN RYAN EXPRESSWAY)
MEDALLION CONTRACT
(59TH STREET TO 51ST STREET)
SURFACE ART MEDALLION
LOCATION PLANS

SCALE: None
DATE: OCTOBER 23, 2006

DRAWN BY: GC
CHECKED BY: CC

2/22/2007 11:17:28 AM