



F.A.I. RTE.	SECTION	COUNTY	TOTAL SHEETS	SHEET NO.
90/94	2006-040 I	COOK	46	43
STA.	TO STA.			
FED. ROAD DIST. NO. 1	ILLINOIS	FED. AID PROJECT		

60C02

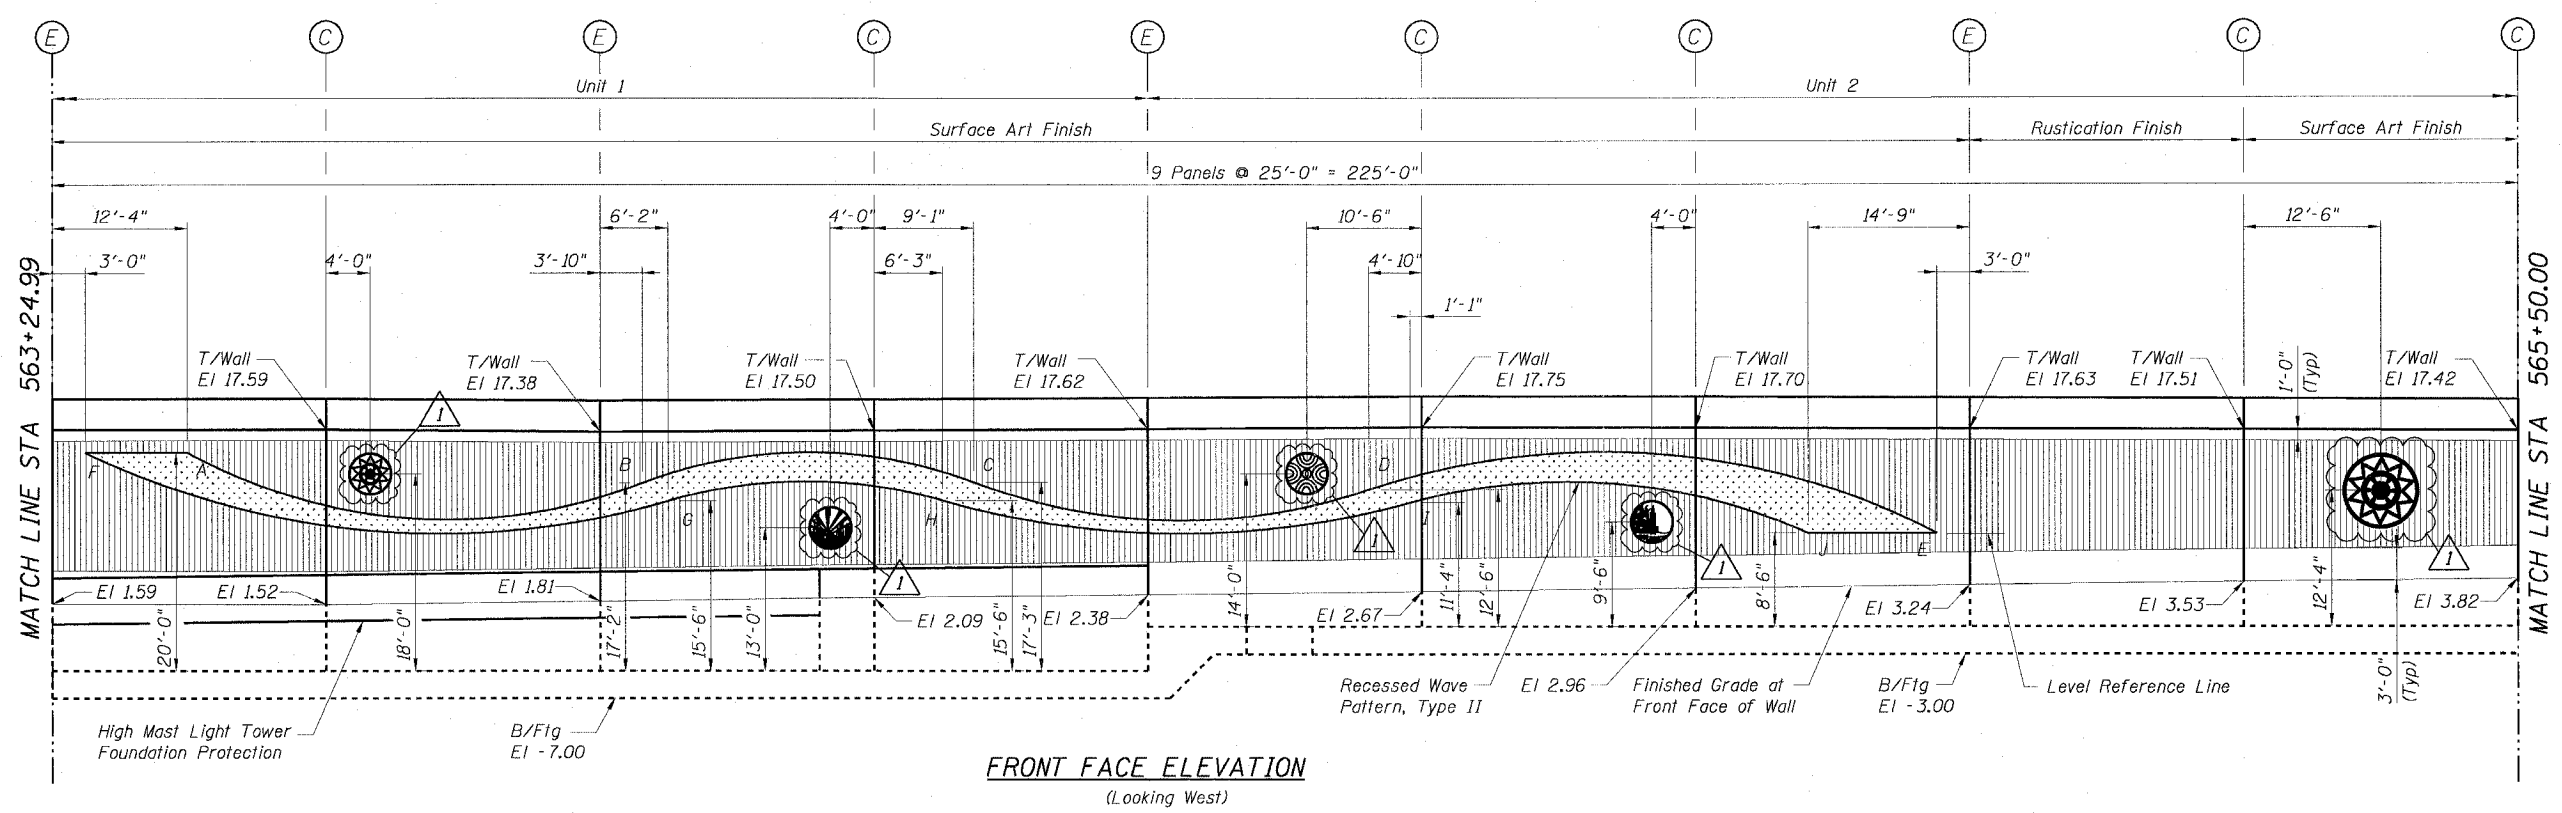

FRONT FACE ELEVATION
(Looking West)

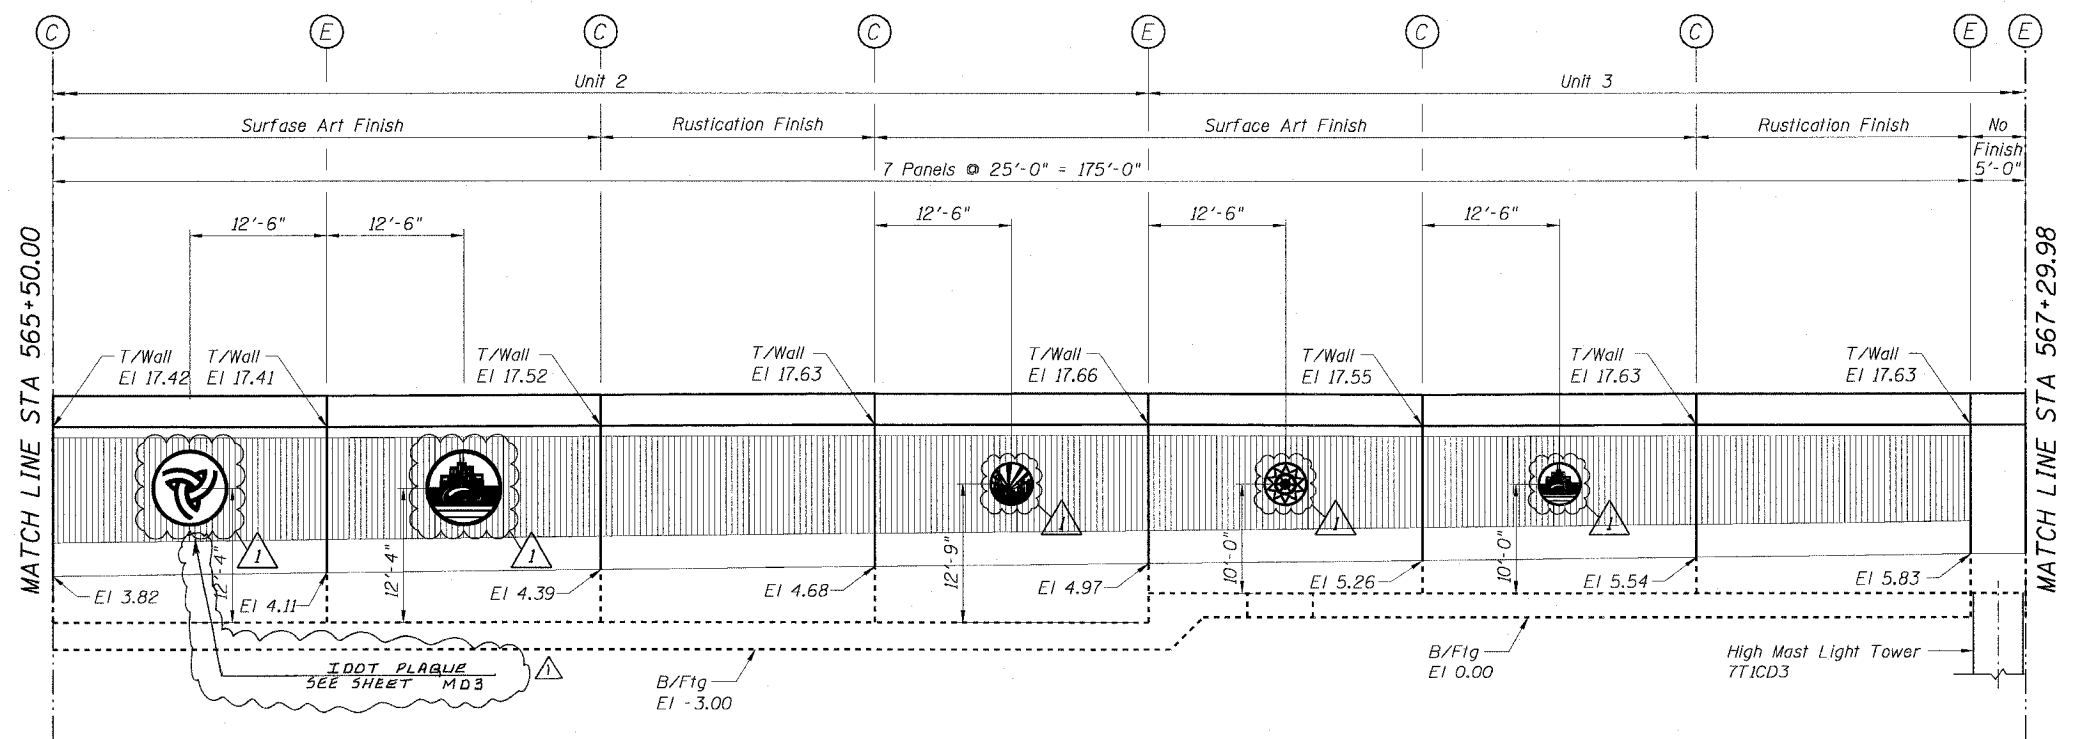

FRONT FACE ELEVATION
(Looking West)

- NOTES:**
1. For Medallion Details, See Sheet MD1 and MD2.
 2. For Legend, See Previous Sheet.

Sheet 27 of 30

REVISIONS	
NAME	DATE
ADDENDUM NO. 1	02/23/07

ILLINOIS DEPARTMENT OF TRANSPORTATION
F.A.I. 90/94 (DAN RYAN EXPRESSWAY)
MEDALLION CONTRACT
(59TH STREET TO 51ST STREET)
SURFACE ART MEDALLION
LOCATION PLANS

SCALE:
DATE: OCTOBER 23, 2006

DRAWN BY:
CHECKED BY:

CTE | AECOM

2/22/2007 12:02:49 PM