


**FRONT FACE ELEVATION**  
(Looking West)

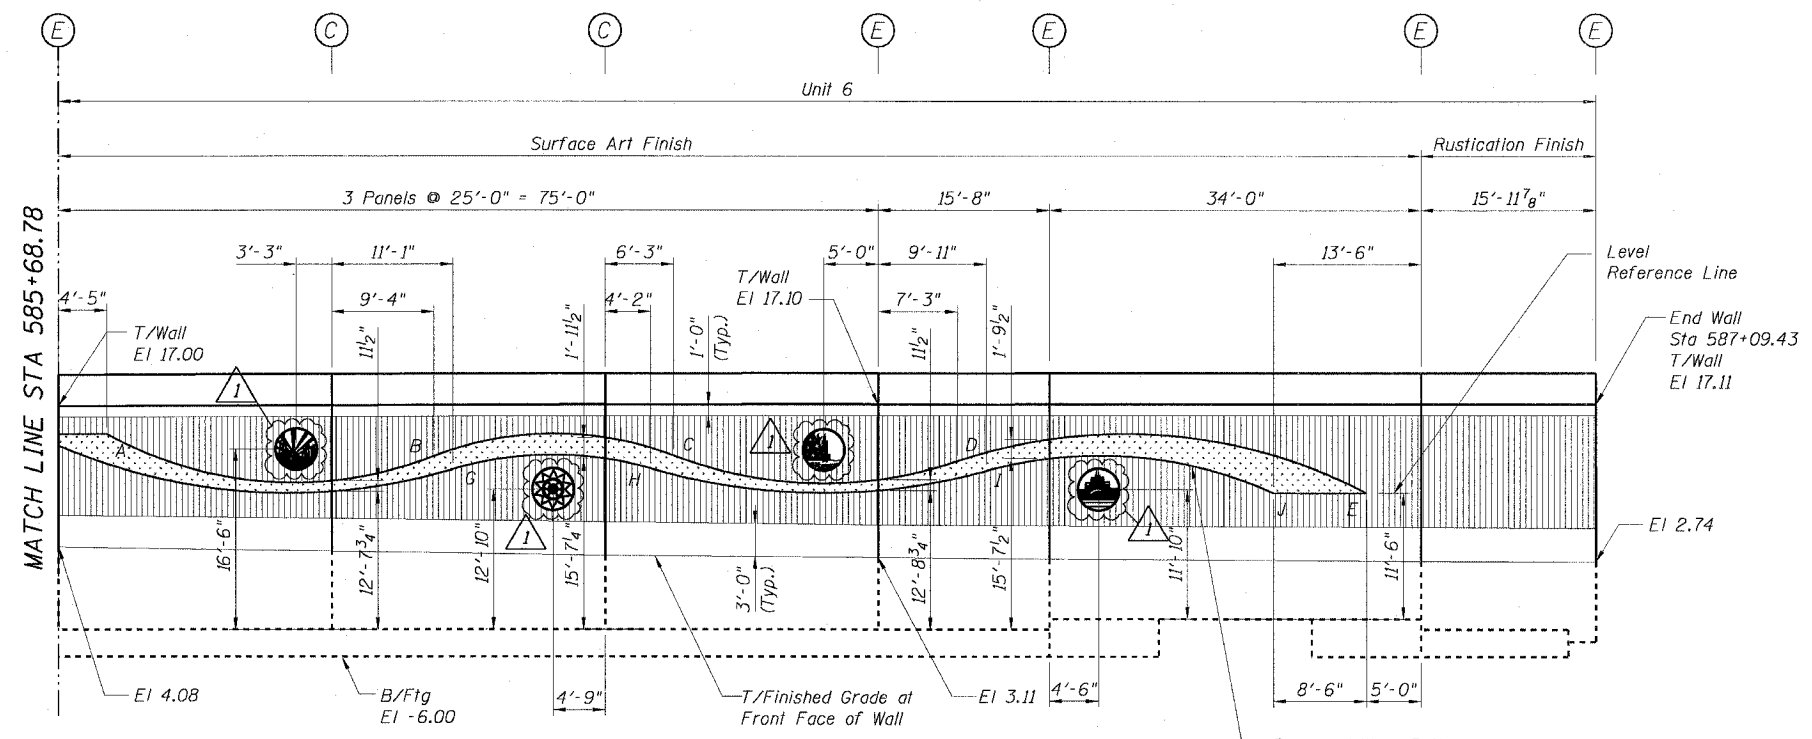

**FRONT FACE ELEVATION**  
(Looking West)

- NOTES:**
1. For Medallion Details, See Sheet MD1 and MD2.
  2. For Legend, See Sheet 42.

BILL OF MATERIAL		
Item	Unit	Quantity
Metal Medallion, 7'-0" Diameter	Each	1
Metal Medallion, 4'-0" Diameter	Each	10

CTE | AECOM

REVISIONS	
NAME	DATE
ADDENDUM NO. 1	02/23/07

ILLINOIS DEPARTMENT OF TRANSPORTATION  
F.A.I. 90/94 (DAN RYAN EXPRESSWAY)  
MEDALLION CONTRACT  
(59TH STREET TO 51ST STREET)  
SURFACE ART MEDALLION  
LOCATION PLANS

SCALE: None  
DATE: OCTOBER 23, 2006  
DRAWN BY: MK  
CHECKED BY: CG

F:\40468\Civil\3-Medallions\59thStructural\130302A.dwg 2/22/2007 12:23:47 PM