



ALL DIMENSIONS IN METERS EXCEPT PAY ITEMS AND UNLESS NOTED OTHERWISE

F.A.I. RTE.	SECTION	COUNTY	TOTAL SHEETS	SHEET NO.
80/94	2003-106LS	COOK	88	35
STA.	TO STA.			
FED. ROAD DIST. NO.	ILLINOIS	FED. AID PROJECT		
CONTRACT NO. 62639				

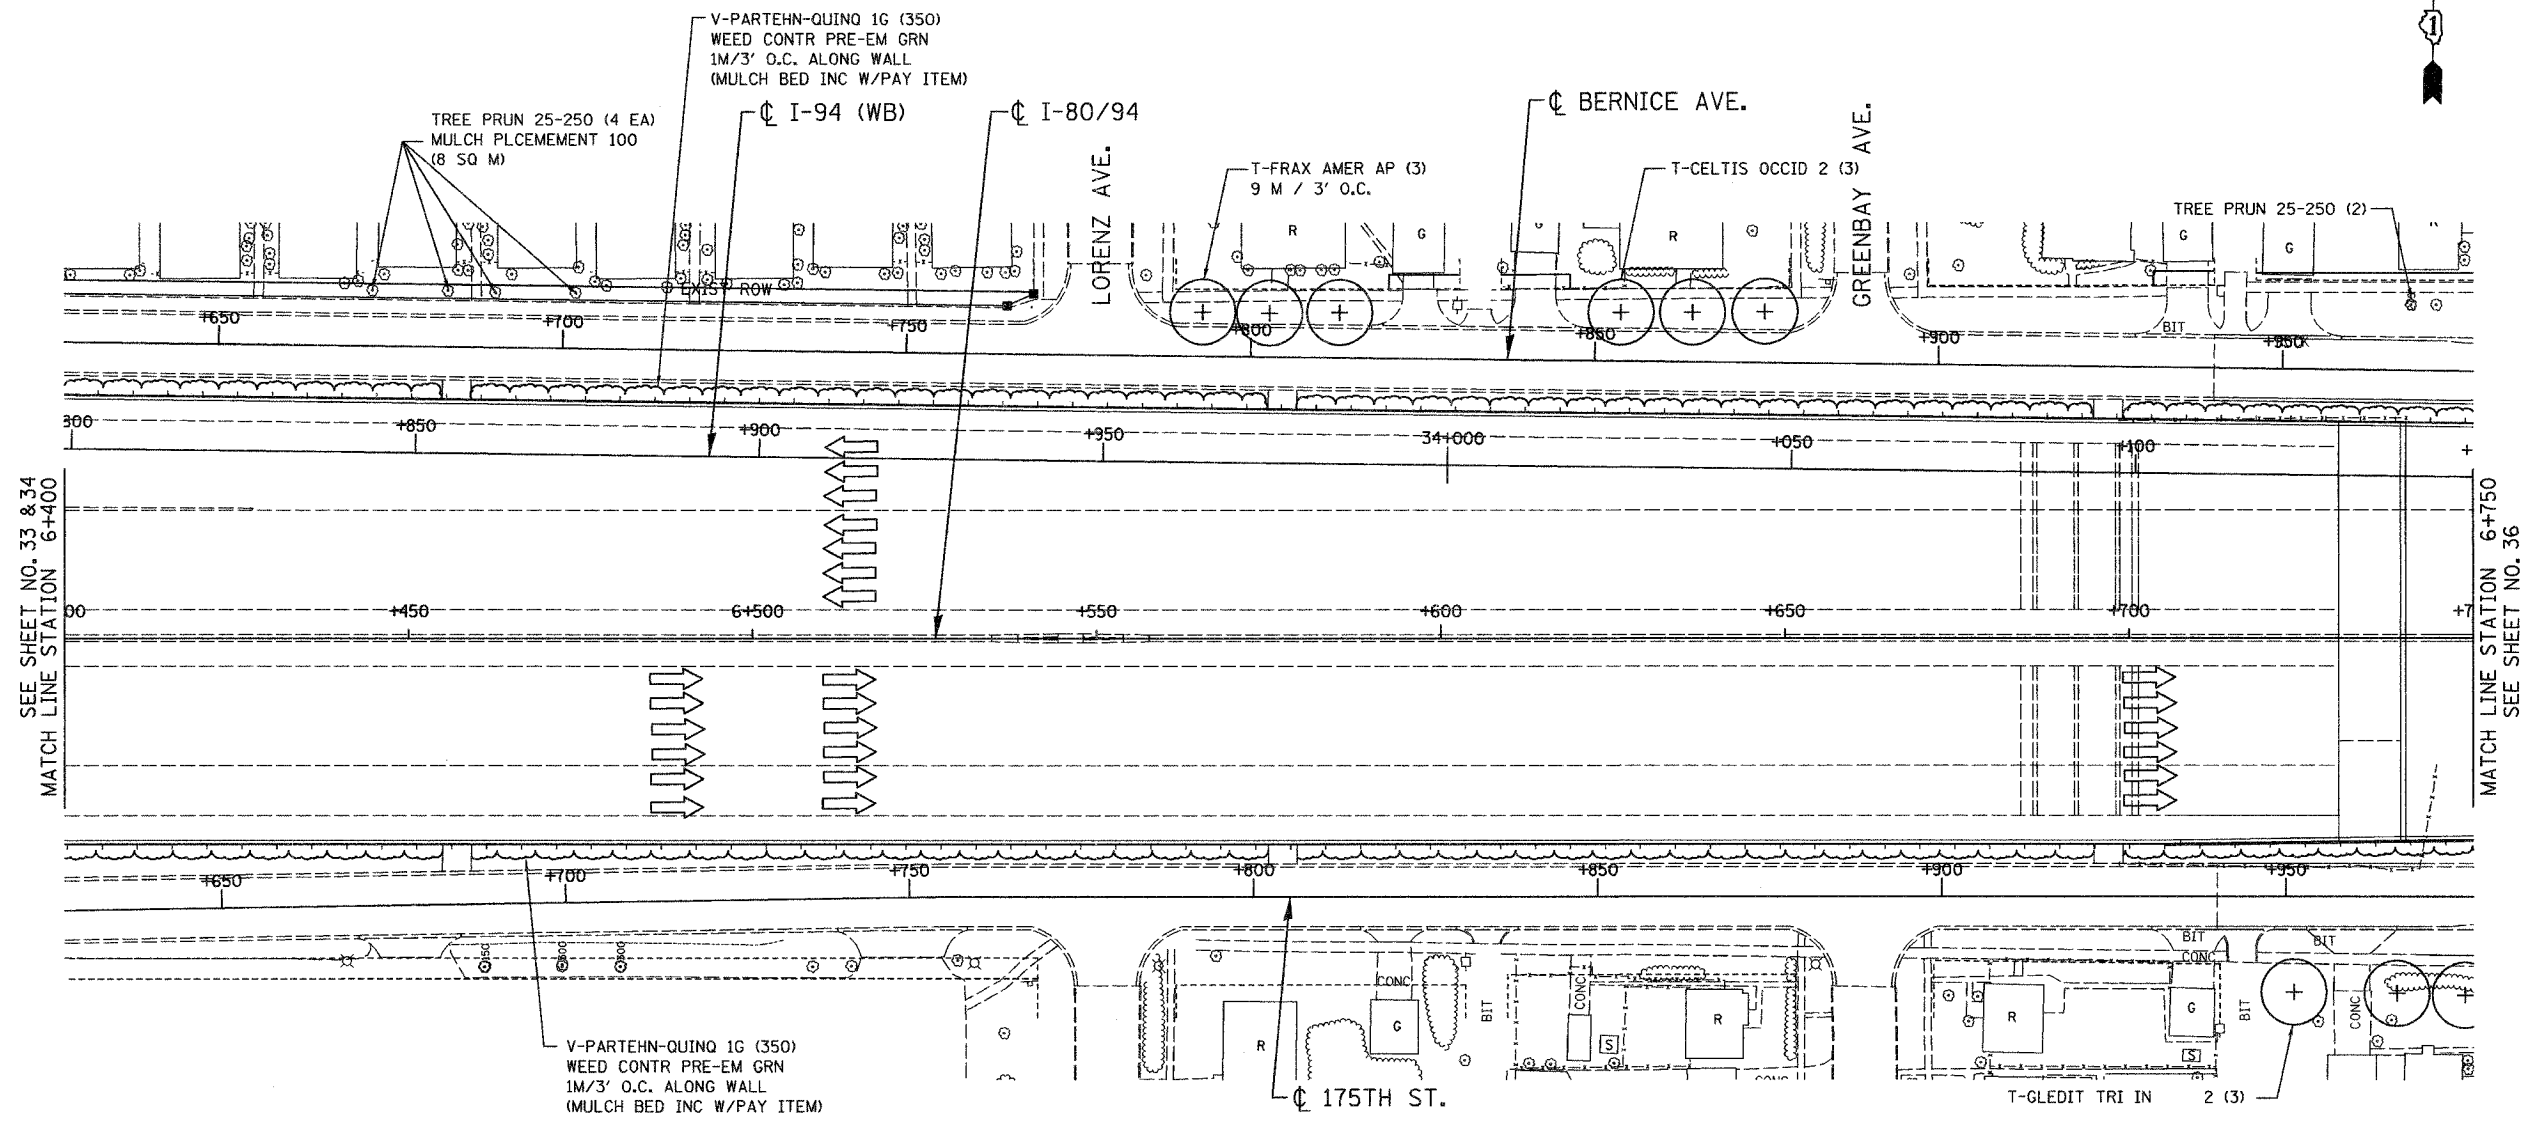

SEE SHEET NO. 33 & 34
MATCH LINE STATION 6+400

MATCH LINE STATION 6+750
SEE SHEET NO. 36

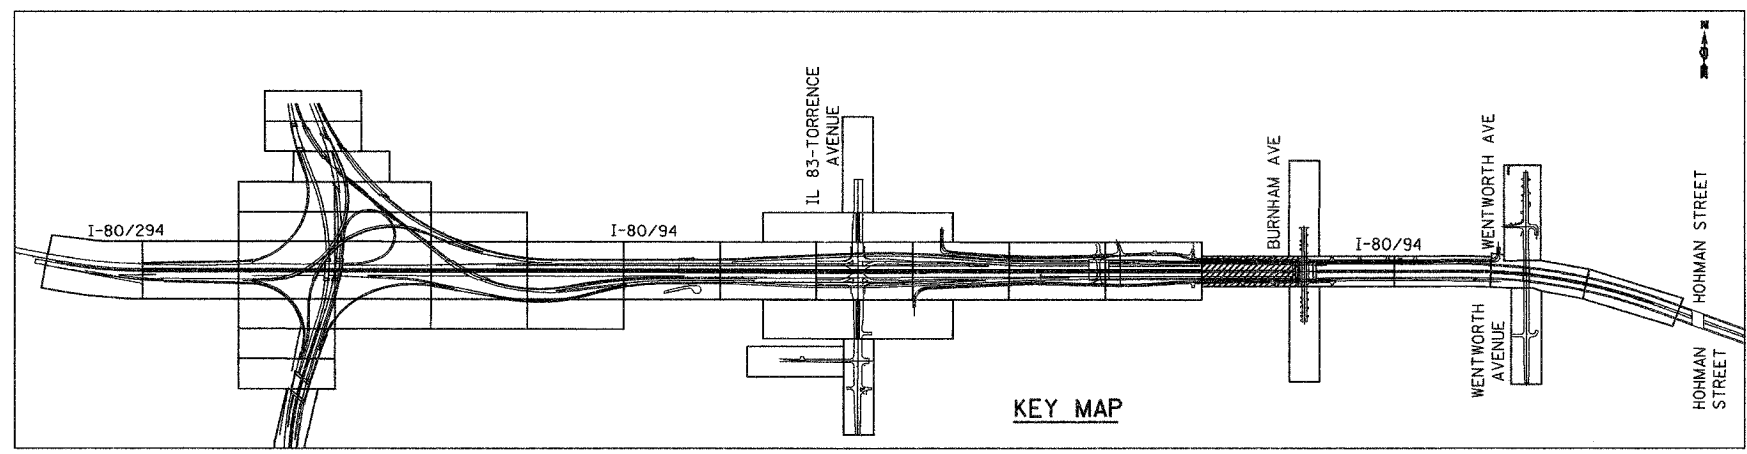

KEY MAP

LSM - 24

ILLINOIS DEPARTMENT OF TRANSPORTATION
I-80/94/US 6
KINGERY-BORMAN EXPRESSWAY
BURNHAM ROAD TO US 41
LANDSCAPING PLAN
KINGERY EXPRESSWAY I - 80/94

REVISIONS	
NAME	DATE

SCALE 1:500
DATE 12/13/06
DRAWN BY ACE/CAD
CHECKED BY TJW



12/12/06 2:37:16 PM P:\Project\2014080 CALD\Contract LS LS_24.rds