
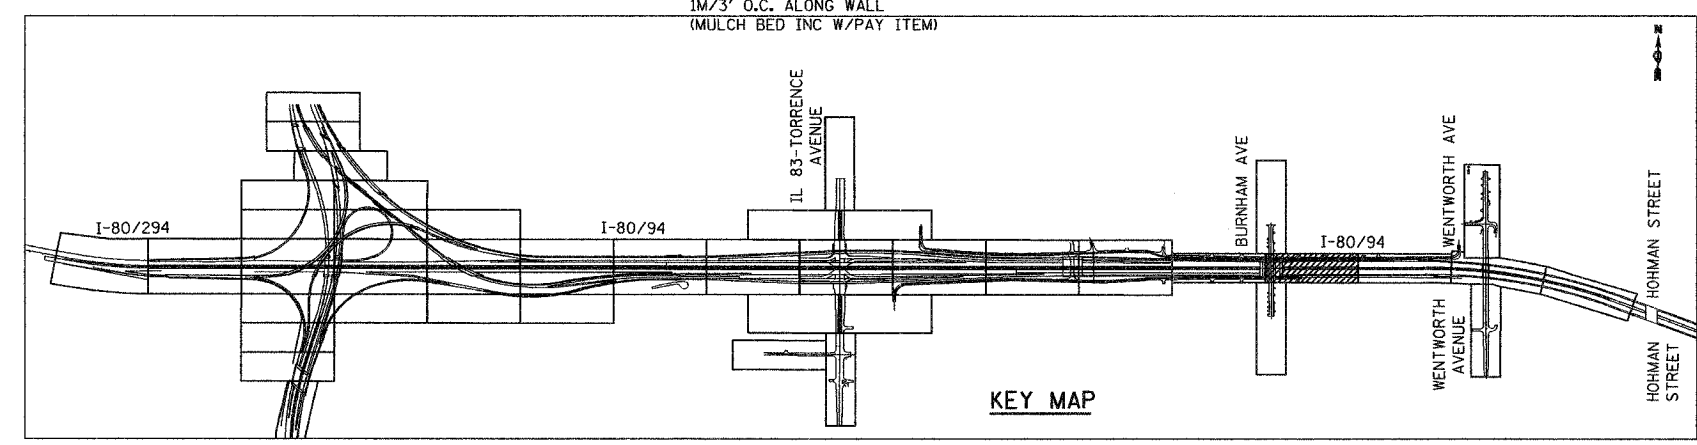


ALL DIMENSIONS IN METERS EXCEPT PAY ITEMS AND UNLESS NOTED OTHERWISE

F.A.I. RTE.	SECTION	COUNTY	TOTAL SHEET NO.
80/94	2003-106LS	COOK	88 36
STA.	TO STA.		
FED. ROAD DIST. NO.	ILLINOIS FED. AID PROJECT		
CONTRACT NO. 62699			

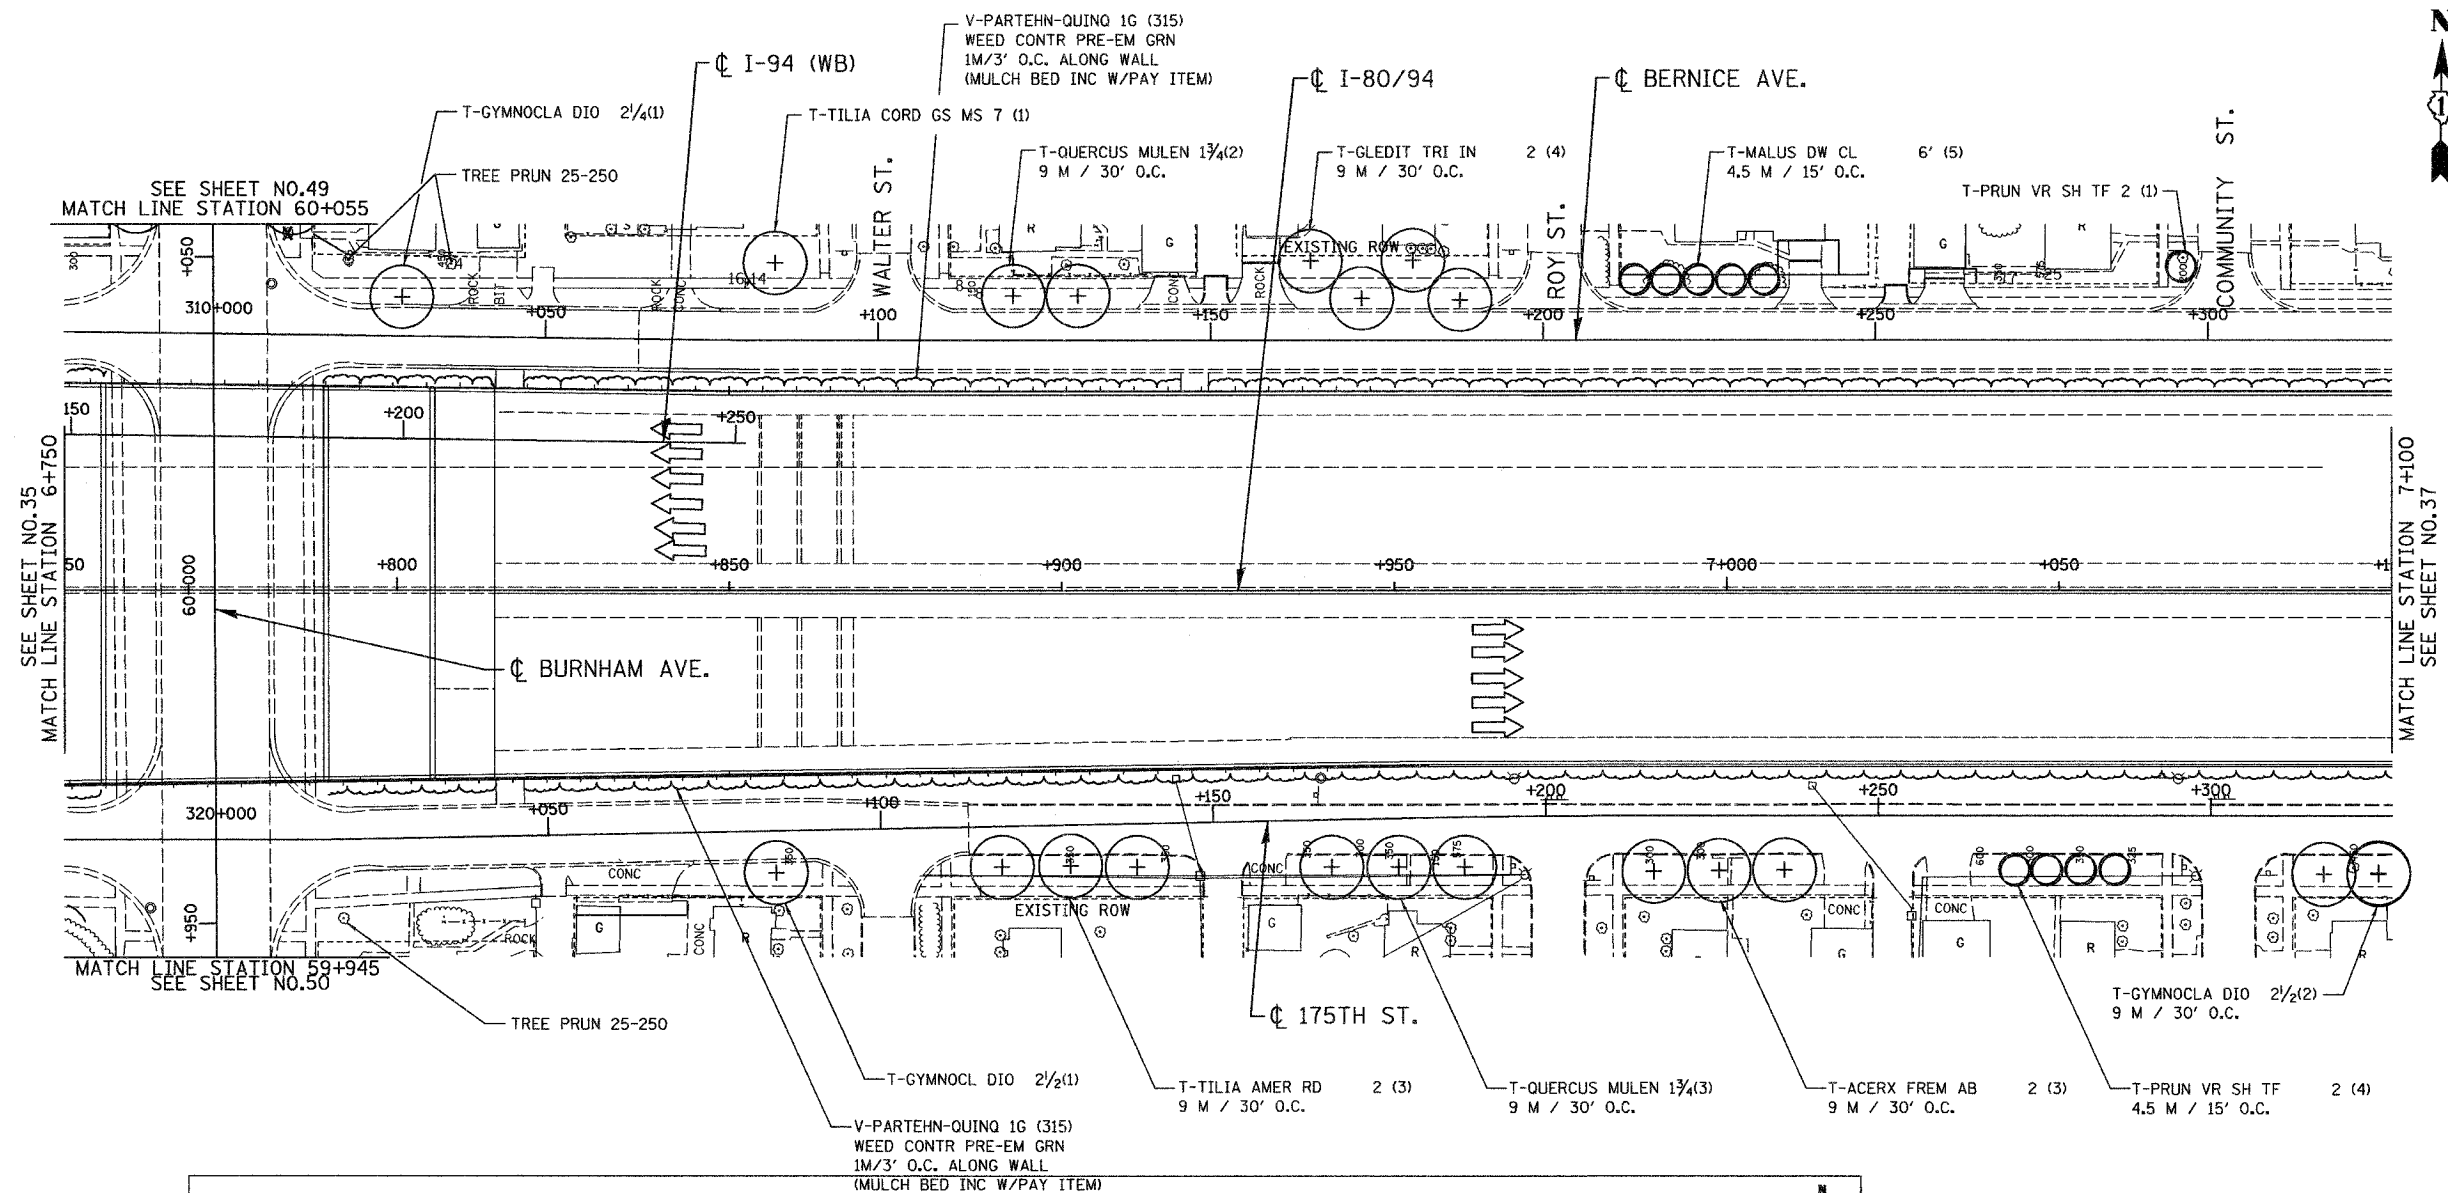

12/27/2006 9:30:01 AM g:\project\2004086\CADD\Comment\LS\_LS\_25.rvt

TJW

LSM - 25

REVISIONS	
NAME	DATE

ILLINOIS DEPARTMENT OF TRANSPORTATION  
 I-80/94/US 6  
 KINGERY-BORMAN EXPRESSWAY  
 BURNHAM ROAD TO US 41  
**LANDSCAPING PLAN**  
 KINGERY EXPRESSWAY I - 8094

SCALE 1:500  
 DATE 12/13/06

DRAWN BY ACE/CAD  
 CHECKED BY TJW

**AMERICAN**  
 CONSULTING ENGINEERS

...:\projects\contract\_ls\ls\_25.rvt 12/27/2006 9:30:01 AM