
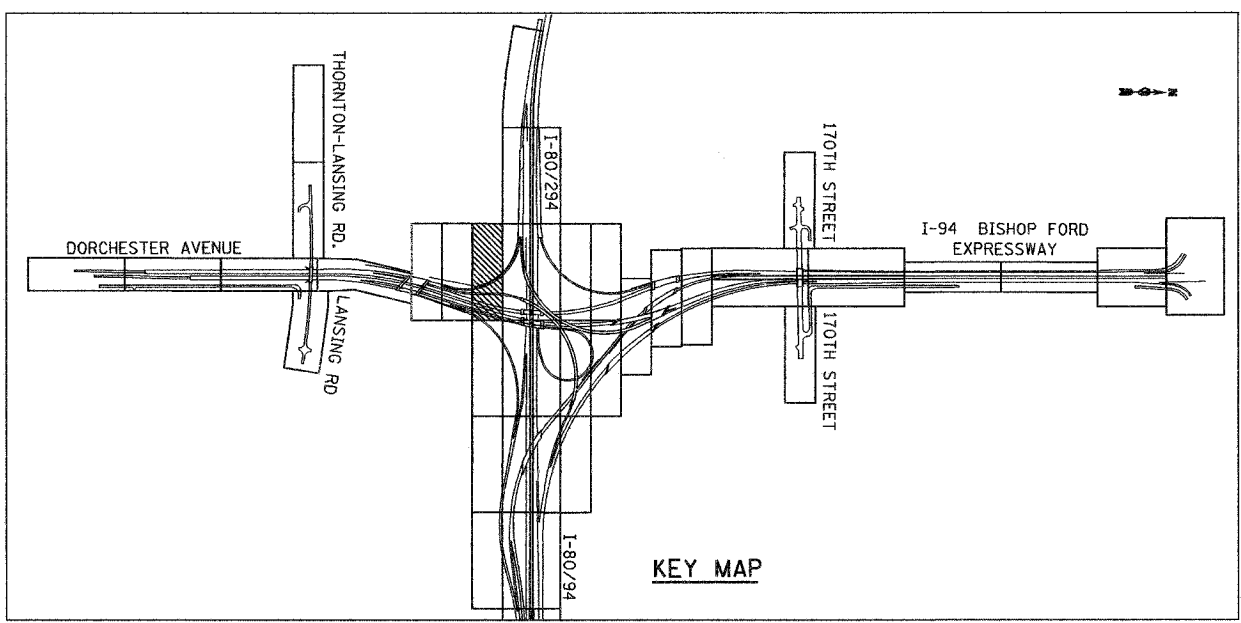
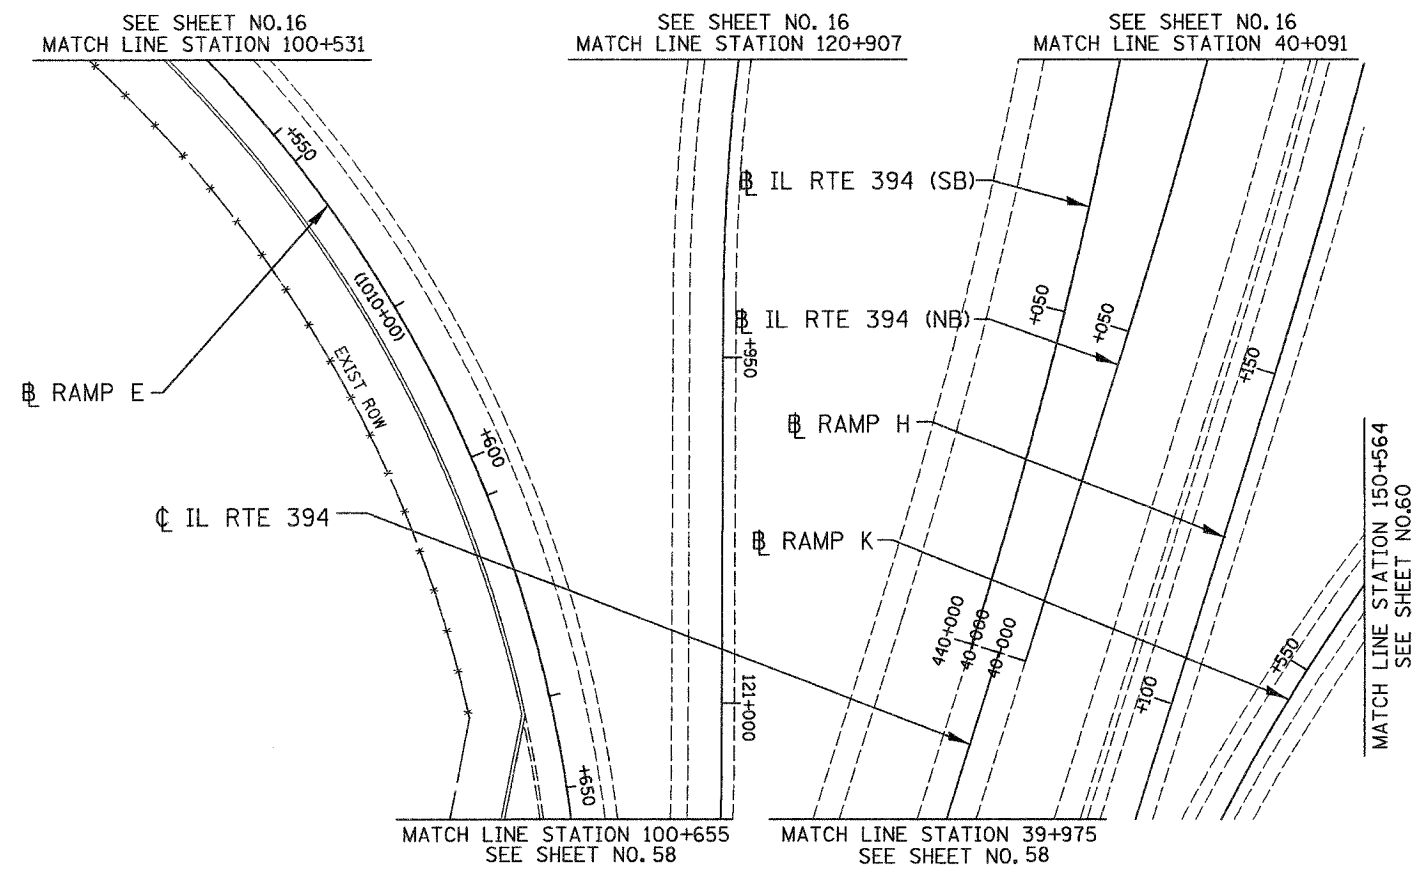


ALL DIMENSIONS IN METERS EXCEPT PAVEMENT ITEMS AND UNLESS NOTED OTHERWISE

F.A.I. RTE.	SECTION	COUNTY	TOTAL SHEETS	SHEET NO.
80/94	2003-106LS	COOK	88	59
STA.	TO STA.			
FED. ROAD DIST. NO.	ILLINOIS FED. AID PROJECT			
CONTRACT NO. 62699				

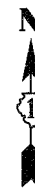

**NO CONTRACT WORK ON THIS SHEET**

LSNS - 46

ILLINOIS DEPARTMENT OF TRANSPORTATION  
 I-80/94/US 6  
 KINGERY-BORMAN EXPRESSWAY  
 BURNHAM ROAD TO US 41  
**LANDSCAPING PLAN**  
 IL RTE 394

REVISIONS	
NAME	DATE

SCALE 1:500  
 DATE 12/13/06  
 DRAWN BY ACE/CAD  
 CHECKED BY TJW



12/8/2006  
 1:30 PM  
 C:\PROJECT\2014\801\CADD\Contract LS\LS\_46.cad