


P. & U. RITE.	SECTION	COUNTY	TOTAL SHEETS	SHEET NO.
372	3091 RS-4	COOK	27	9
STA.		TO STA.		
FED. ROAD DIST. NO.		ILLINOIS	FED. AID PROJECT	

C62728

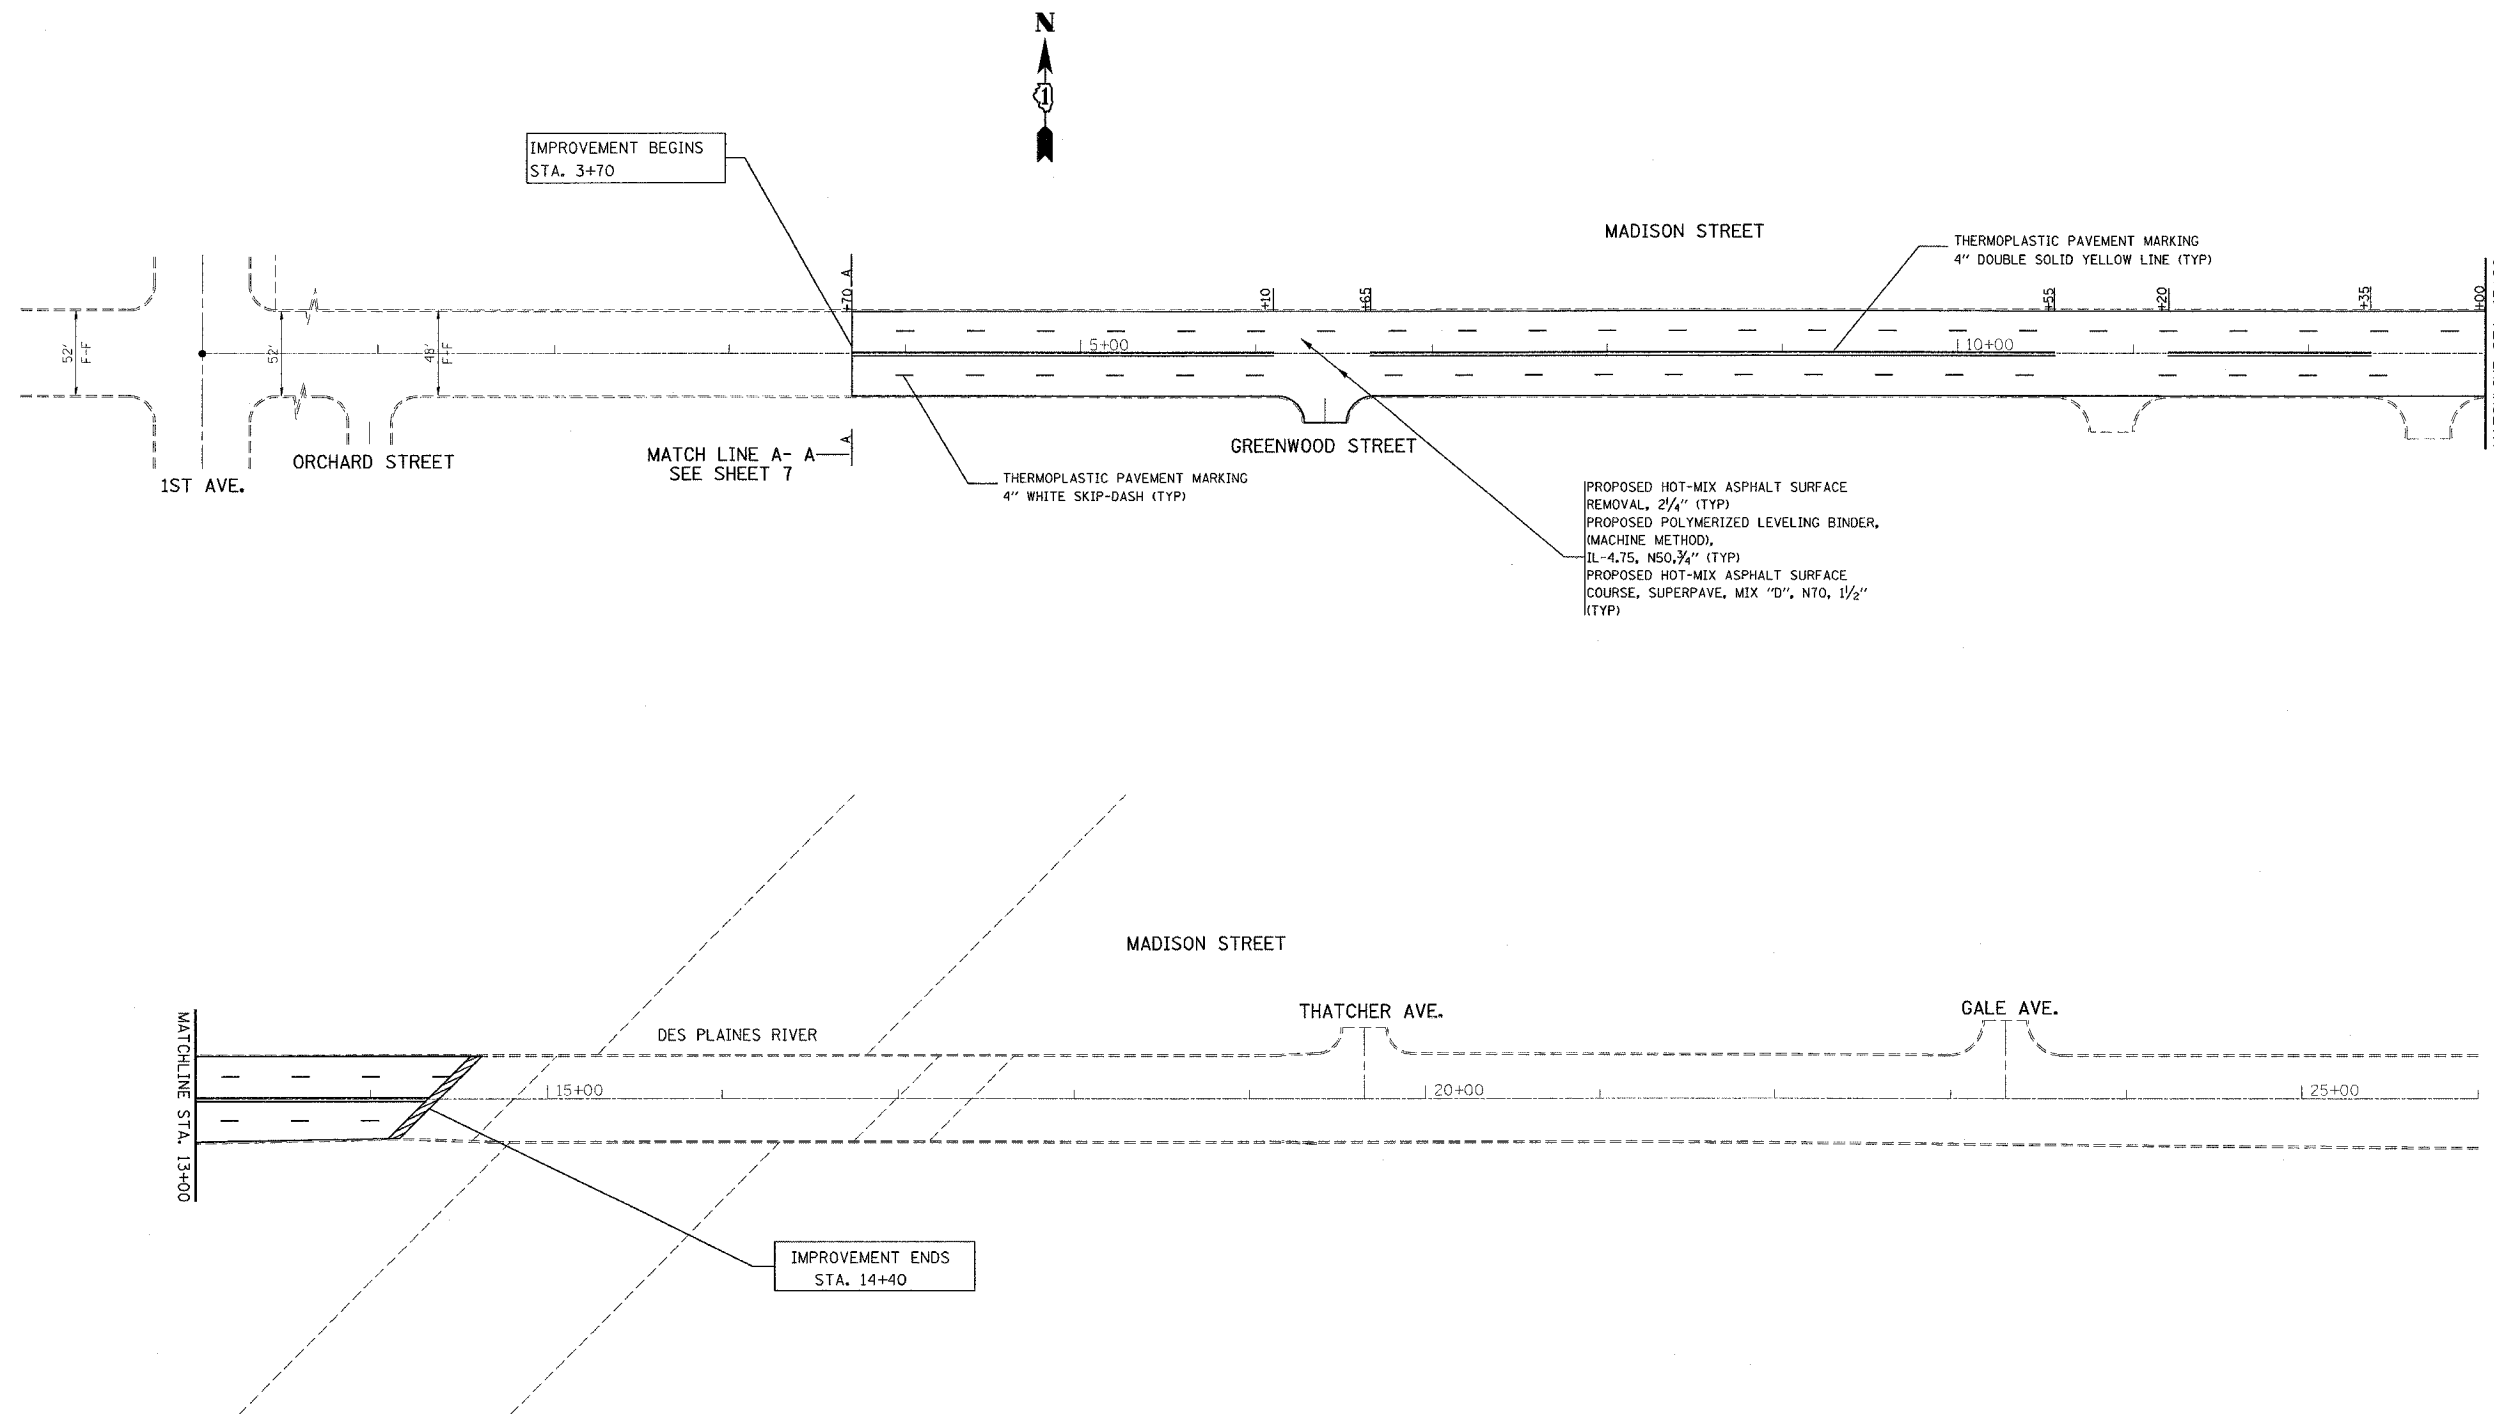

IMPROVEMENT BEGINS
STA. 3+70

MATCH LINE A-A
SEE SHEET 7

THERMOPLASTIC PAVEMENT MARKING
4" WHITE SKIP-DASH (TYP)

PROPOSED HOT-MIX ASPHALT SURFACE
REMOVAL, 2 1/4" (TYP)
PROPOSED POLYMERIZED LEVELING BINDER,
(MACHINE METHOD),
IL-4.75, NSO, 3/4" (TYP)
PROPOSED HOT-MIX ASPHALT SURFACE
COURSE, SUPERPAVE, MIX "D", N70, 1 1/2"
(TYP)

THERMOPLASTIC PAVEMENT MARKING
4" DOUBLE SOLID YELLOW LINE (TYP)

IMPROVEMENT ENDS
STA. 14+40

REVISIONS	
NAME	DATE

ILLINOIS DEPARTMENT OF TRANSPORTATION
**MADISON STREET
FIRST AVE. TO DES PLAINES RIVER
PROPOSED ROADWAY & PAVEMENT
MARKINGS PLANS**

SCALE: VERT. NONE
HORIZ. NONE
DATE NOV. 4, 2006

DRAWN BY FRITZ
CHECKED BY R.W.

3-FEB-89 14:57:20
ZF4C110,016,0134688A.DGN1
LEVELS = 35