


C62728

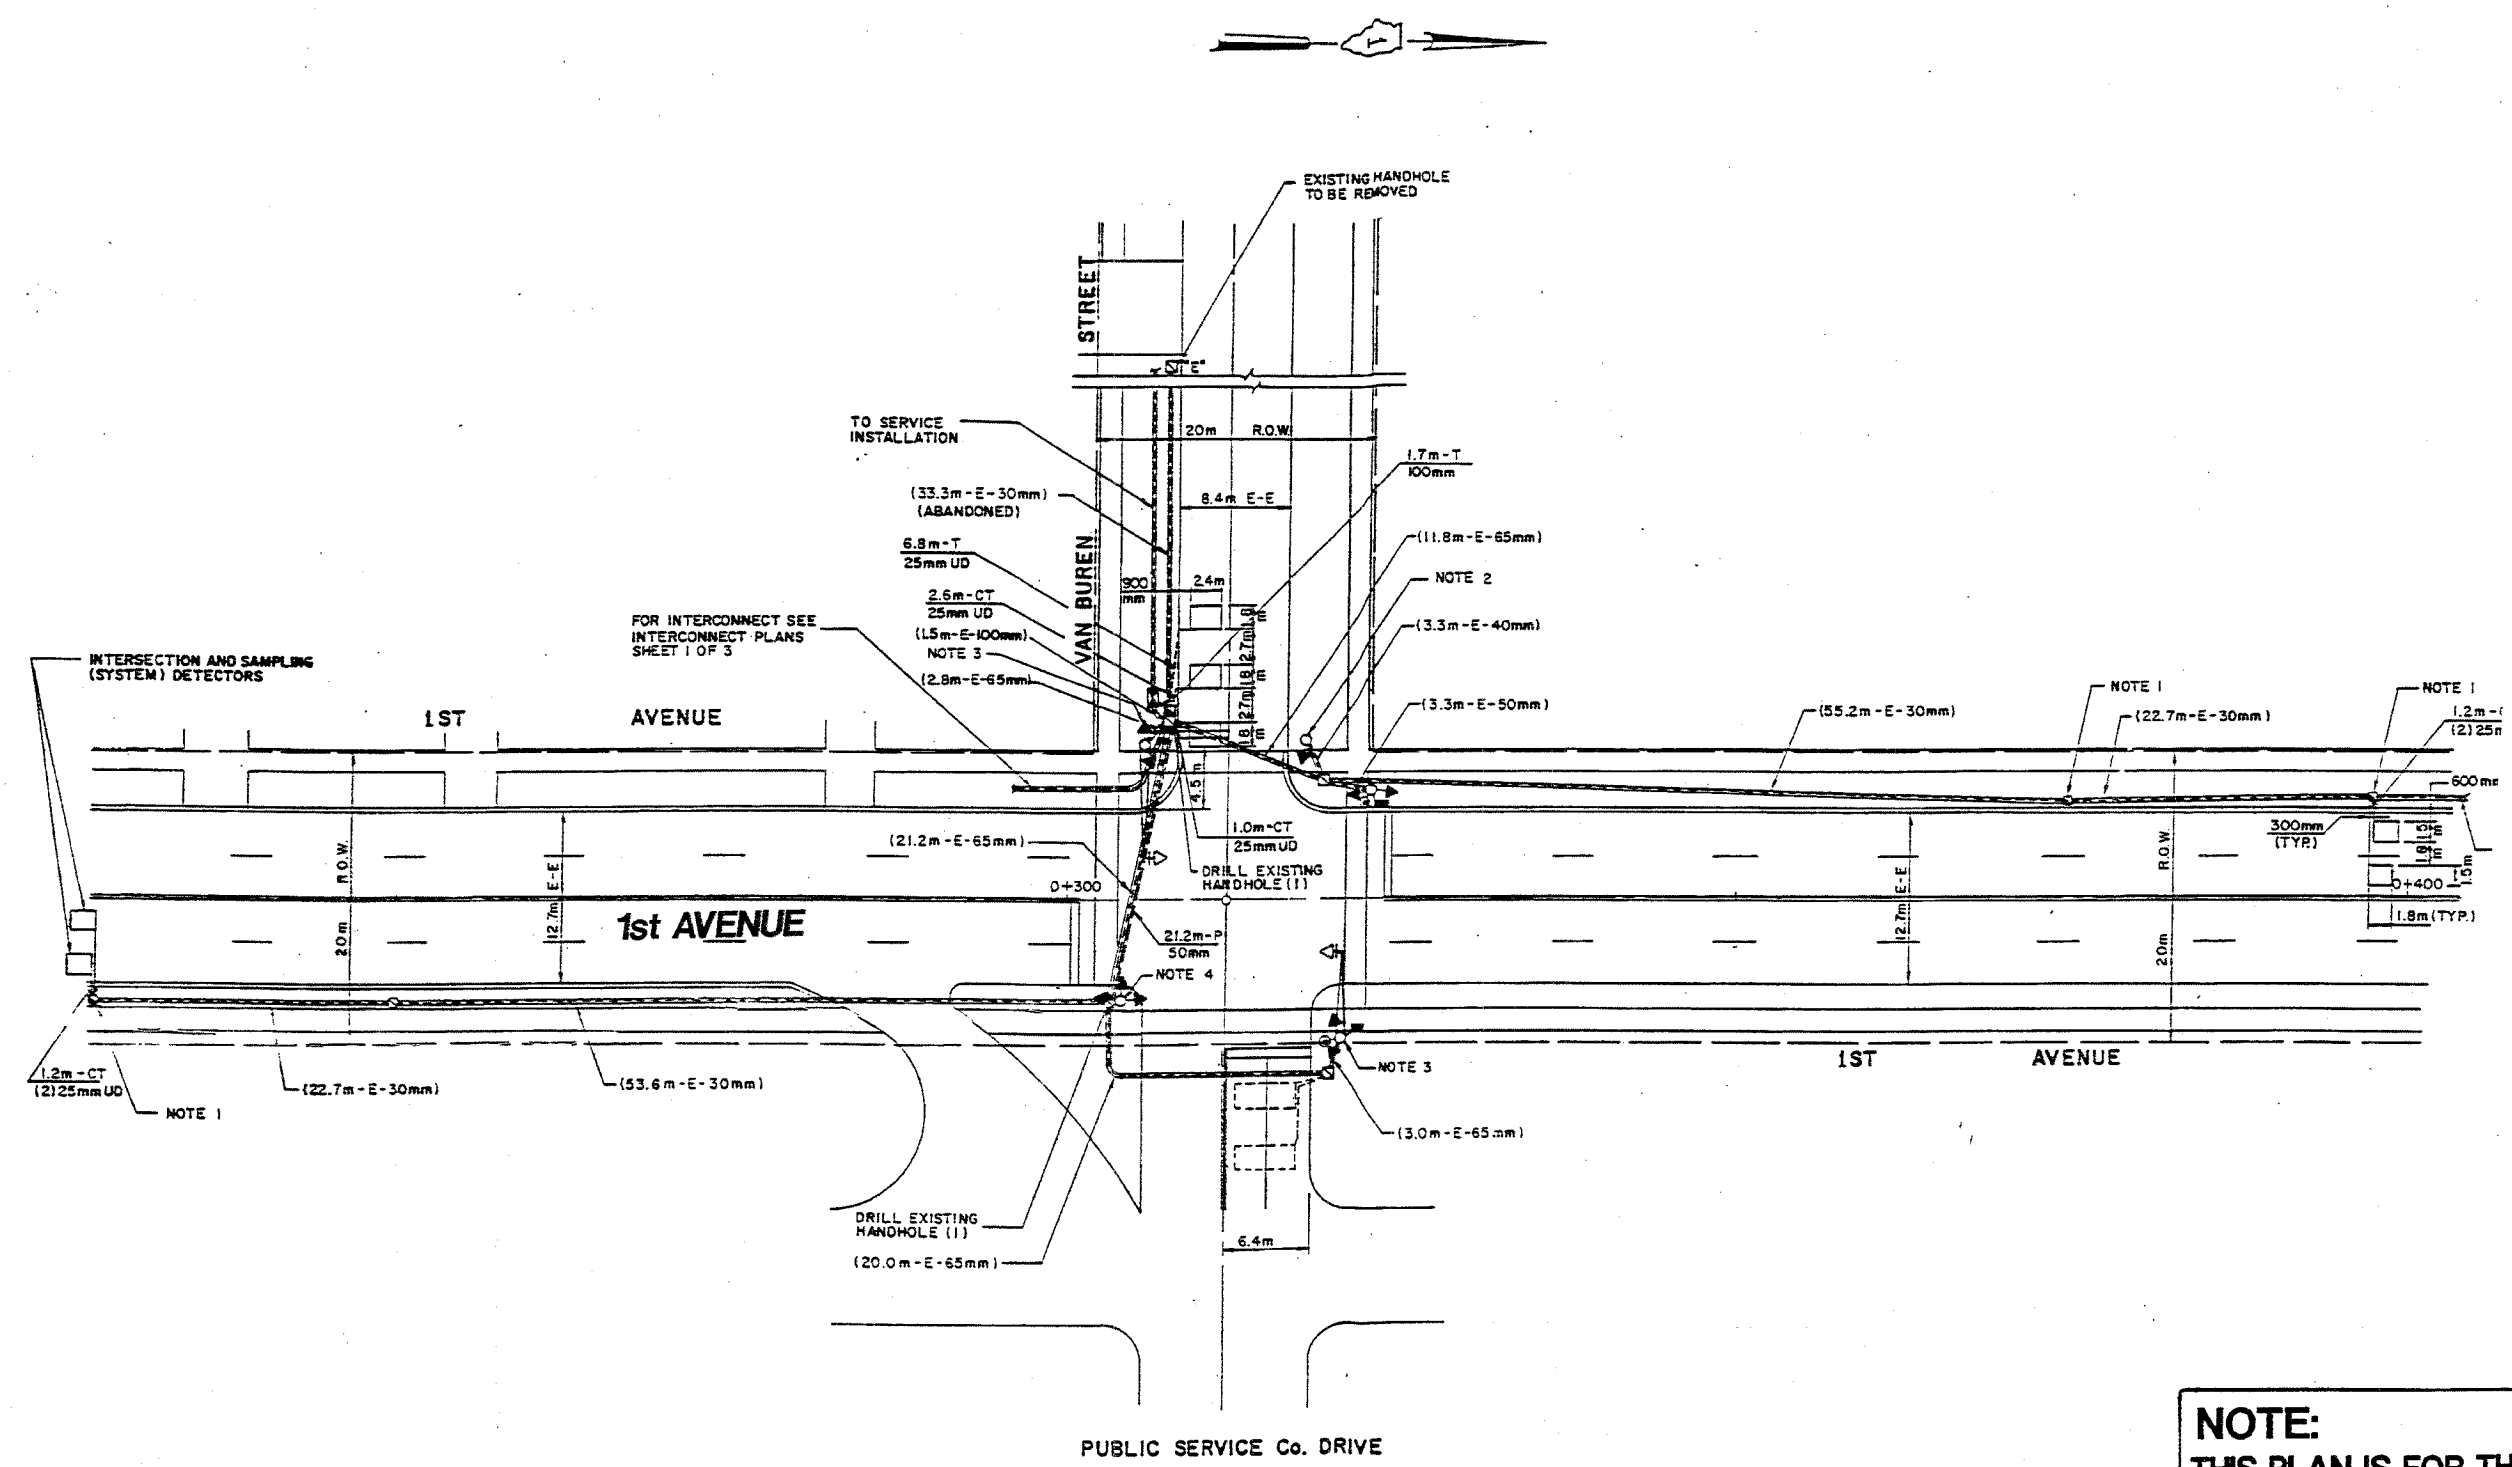

**NOTE:**  
 THIS PLAN IS FOR THE PURPOSE OF REPLACING THE DETECTOR LOOPS. ALL OTHER INFORMATION SHOWN IS NOT RELATED AND WILL BE DISREGARDED.



ILLINOIS DEPARTMENT OF TRANSPORTATION  
 DETECTOR LOOPS AT:  
 1st AVENUE  
 VAN BUREN STREET

**REPLACE ALL DETECTOR LOOPS AS SHOWN**

(WITHIN THE RESURFACING LIMITS)

CODE NO.	QUANTITY	UNIT	ITEM
88600600	261	FOOT	DETECTOR LOOP REPLACEMENT

SCALE: 1"=  
 DATE

DESIGNED BY:  
 DRAWN BY:  
 CHECKED BY: