


SECTION	COUNTY	TOTAL SHEETS	SHEET NO.
372 3091-RS-4	COOK	27	14
STA. TO STA.		FED. AID PROJECT	

C62728

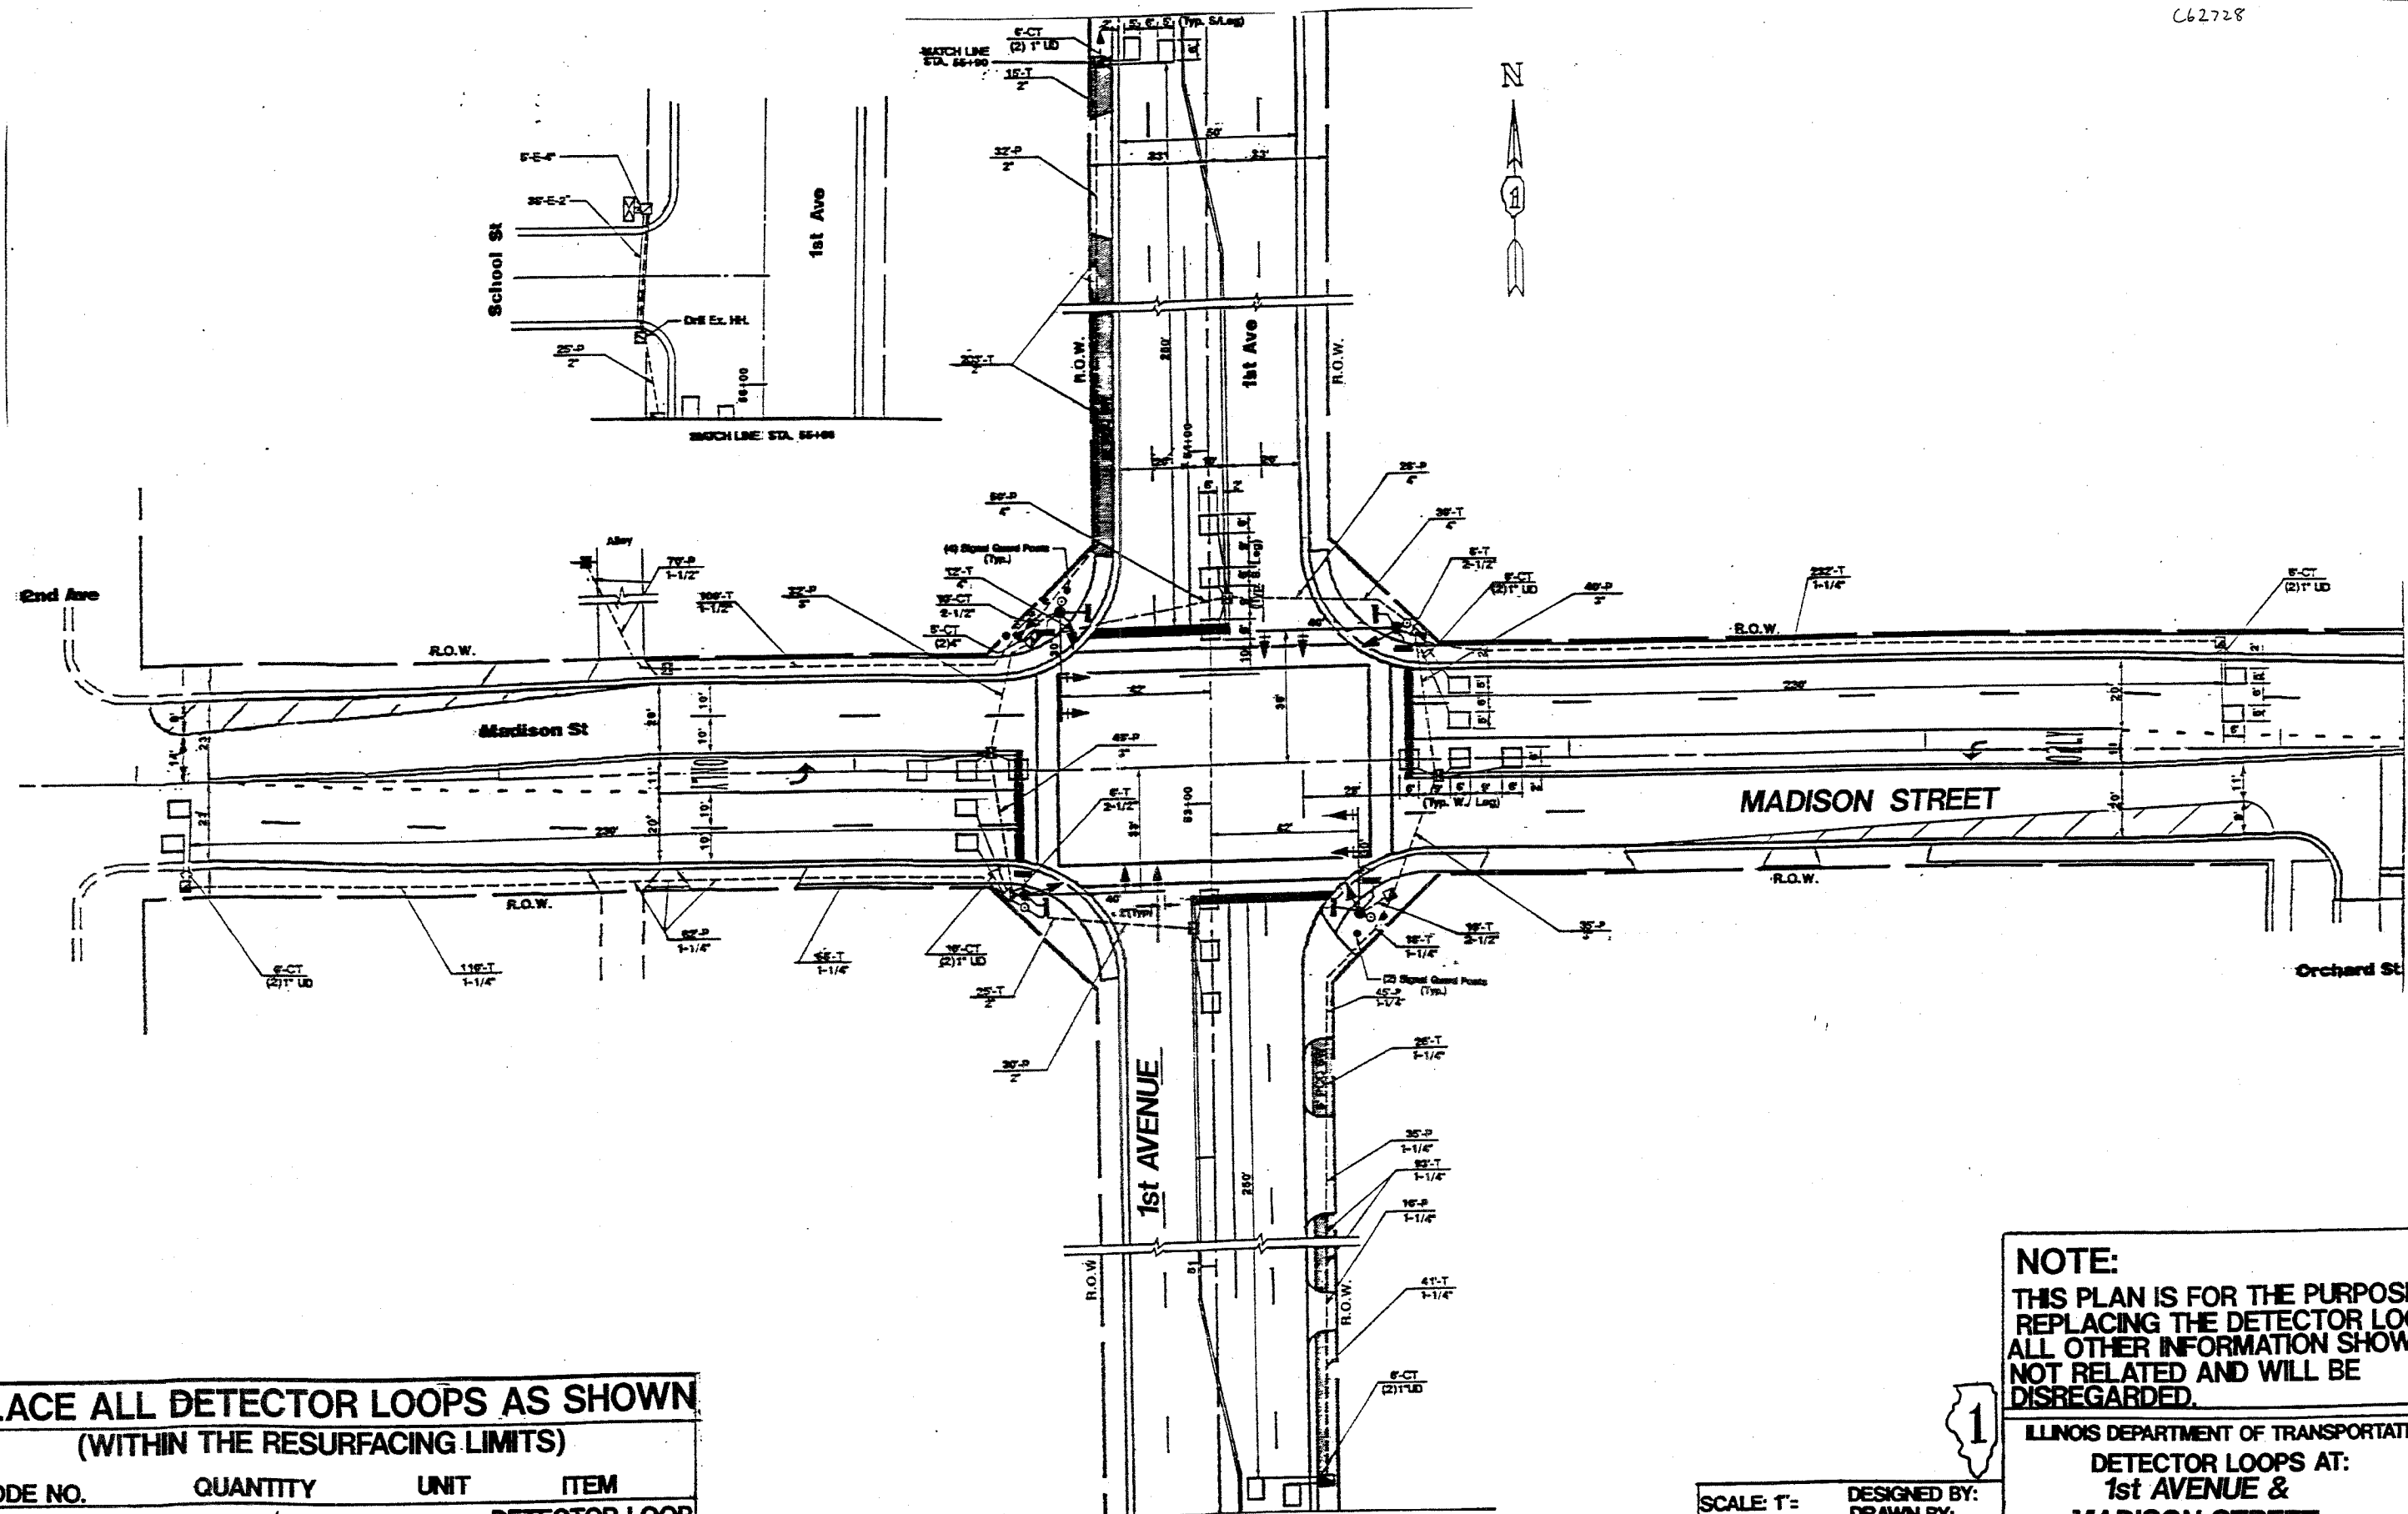

REPLACE ALL DETECTOR LOOPS AS SHOWN

(WITHIN THE RESURFACING LIMITS)

CODE NO.	QUANTITY	UNIT	ITEM
88600600	678'	FOOT	DETECTOR LOOP REPLACEMENT

NOTE:
THIS PLAN IS FOR THE PURPOSE OF REPLACING THE DETECTOR LOOPS. ALL OTHER INFORMATION SHOWN IS NOT RELATED AND WILL BE DISREGARDED.



ILLINOIS DEPARTMENT OF TRANSPORTATION
DETECTOR LOOPS AT:
1st AVENUE & MADISON STREET

SCALE: T= DATE
DESIGNED BY: DRAWN BY: CHECKED BY: