
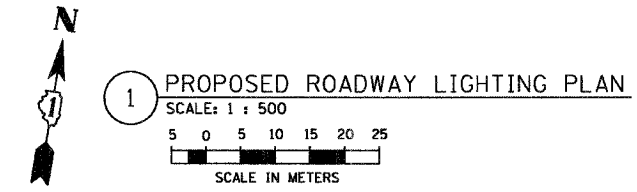


F.A.P. RTE.	SECTION	COUNTY	TOTAL SHEETS	SHEET NO.
343	*	COOK	283	132
STA.	TO STA.			
FED. ROAD DIST. NO. 1	ILLINOIS	FED. AID PROJECT		
# 700-Y-R & 70HB-R-1			62897	

KEY PLAN

- NOTE
1. CONNECT EXISTING CIRCUITS TO NEW CONDUCTORS AT BASE OF POLE.
 2. ALL PROPOSED UNIT DUCTS ARE 30MM DIA. POLYETHYLENE WITH (3) 1/C #4 & (1) 1/C #6 GND (EPR-TYPE RHW).
 3. ALL PROPOSED PUSHED CONDUITS ARE 75mm DIA, RGS.
 4. FOUNDATION REQUIRES THREE (3) CONDUITS FOR UNIT DUCTS.

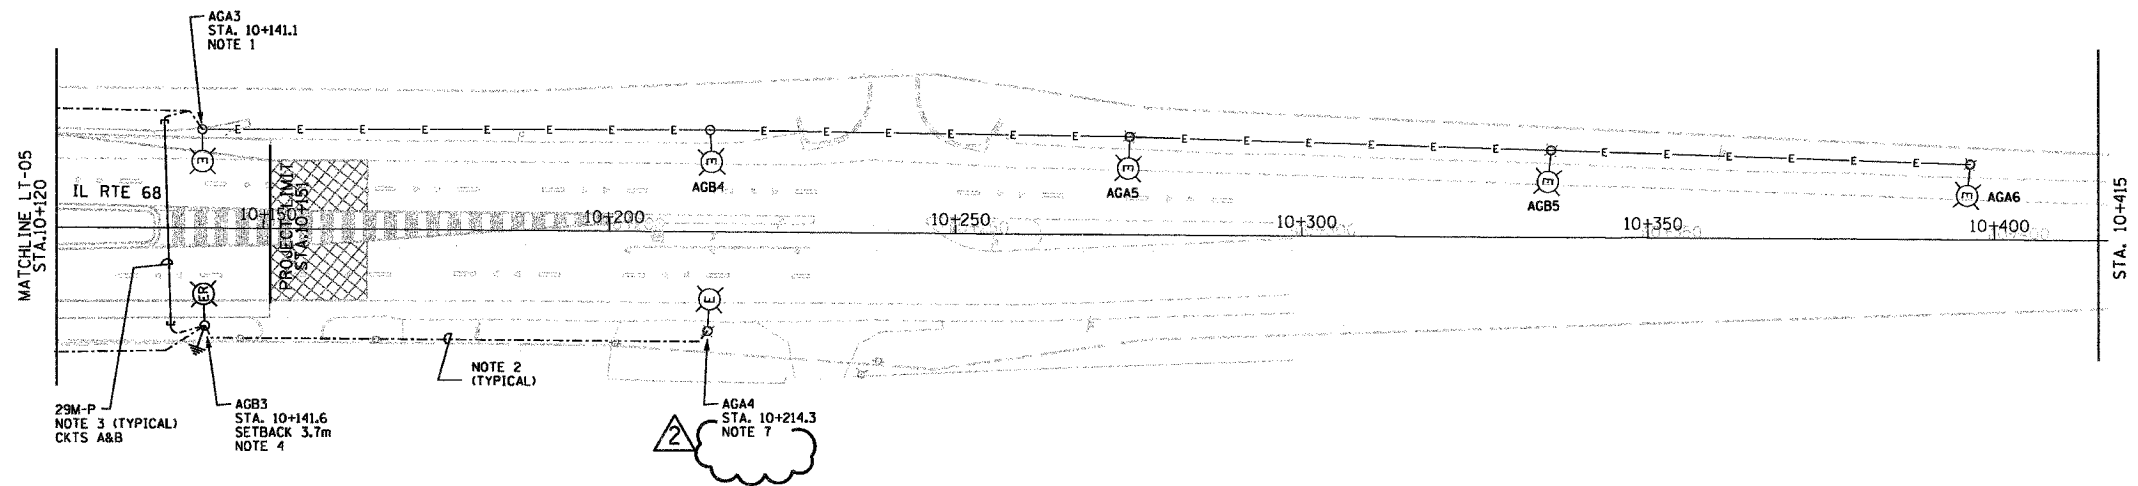

Rick Johns
 1001 - District 01
 IL 68 over US 14
 P:\051000 - IL 68 over US 14\Working Files\Drawing Files\Lighting-LT-07 - Proposed Plan.dgn
 2/13/2007 3:17:21 PM 500.0000 M / M.

	REVISIONS		ILLINOIS DEPARTMENT OF TRANSPORTATION ILLINOIS ROUTE 68 AT U.S. ROUTE 14 ROADWAY LIGHTING PROPOSED PLAN IL 68 STA. 10+120 TO STA. 10+415
	NAME	DATE	
	ADDENDUM 2	02/15/07	SCALE 1:500 DATE NOVEMBER 2006

LT-07 OF 19