



F.A.P. RTE.	SECTION	COUNTY	TOTAL SHEETS	SHEET NO.
343	*	COOK	283	135
STA.		TO STA.		
FED. ROAD DIST. NO. 1		ILLINOIS FED. AID PROJECT		
* 70D-Y-R & 70HB-R-1		62897		

KEY PLAN

NOTES:
 1. CIRCUIT/POLE NUMBERS OUTSIDE OF PRENTHESES ARE PROPOSED,
 CIRCUIT/POLE NUMBERS IN PRENTHESES ARE EXISTING NUMBERS AND SHALL BE
 REPLACED IN ACCORDANCE WITH GENERAL NOTE *34, SHEET LT-02.

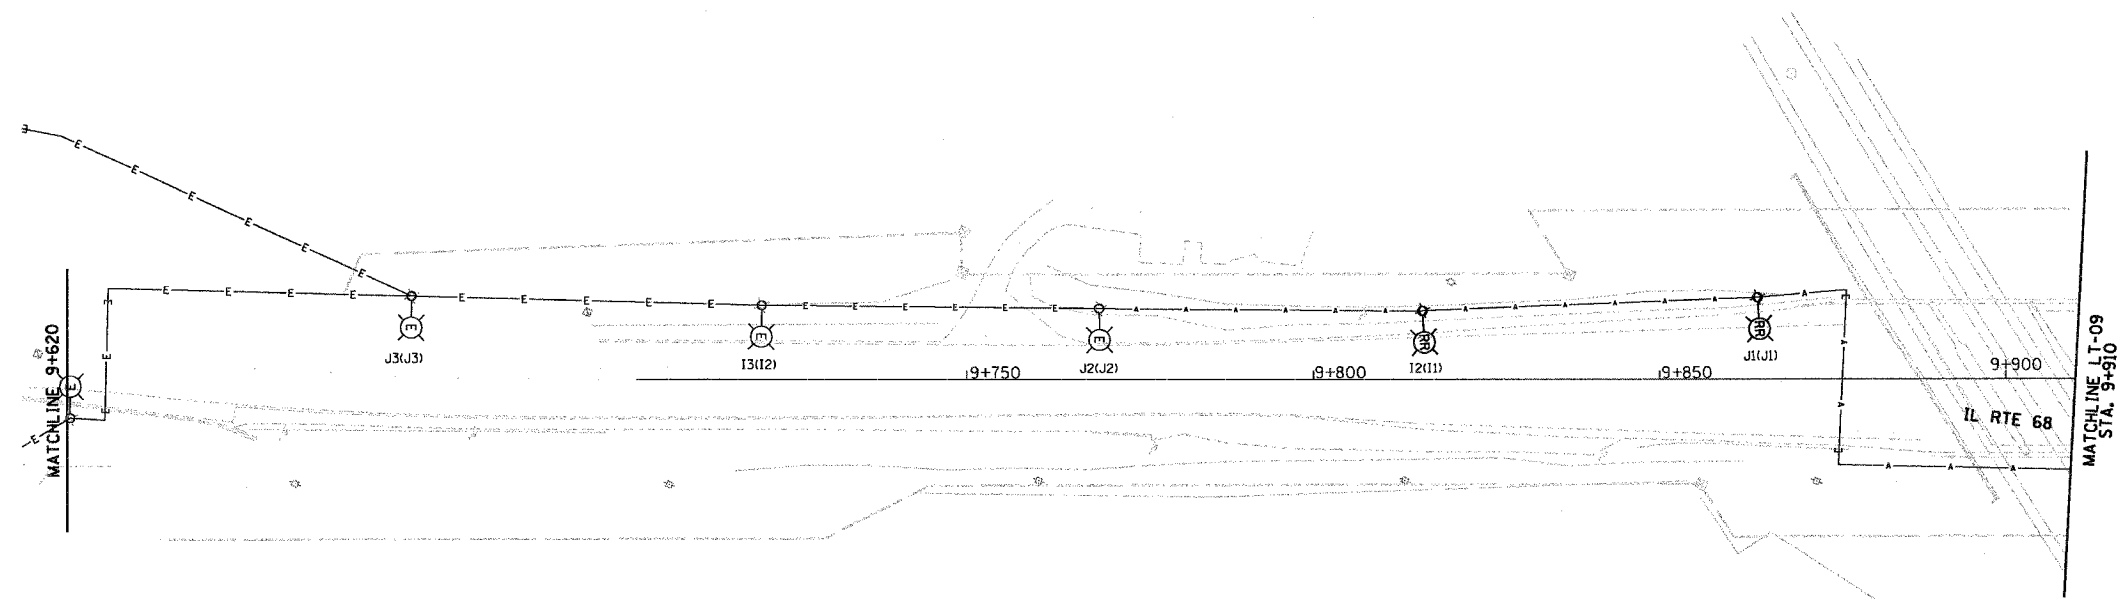

1 ROADWAY LIGHTING DEMOLITION PLAN
 SCALE: 1 : 500
 SCALE IN METERS

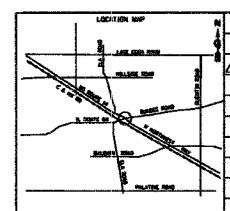

REVISIONS	
NAME	DATE
ADDENDUM 2	02/15/07

ILLINOIS DEPARTMENT OF TRANSPORTATION
 ILLINOIS ROUTE 68 AT U.S. ROUTE 14
 ROADWAY LIGHTING DEMOLITION PLAN
 IL 68 STA. 9+620 TO STA. 9+910

SCALE 1:500
 DATE NOVEMBER 2006

DRAWN BY R.P.J.
 DESIGNED BY I.B.
 CHECKED BY A.D.O.

Rick Johns
 0001 - District 01
 0001 - IL 68 at US 14
 2/13/2007 3:18:18 PM 500.0000 M / M.
 2/13/2007
 Files\Working Files\Drawing Files\847E-LT-10 - Demolition Plan.dgn