


F.A.P. RTE.	SECTION	COUNTY	TOTAL SHEETS	SHEET NO.
343	70D-Y-B-R	COOK	283	160
STA.	TO STA.			
FED. ROAD DIST. NO.	ILLINOIS FED. AID PROJECT			
CONTRACT NO. 62897				

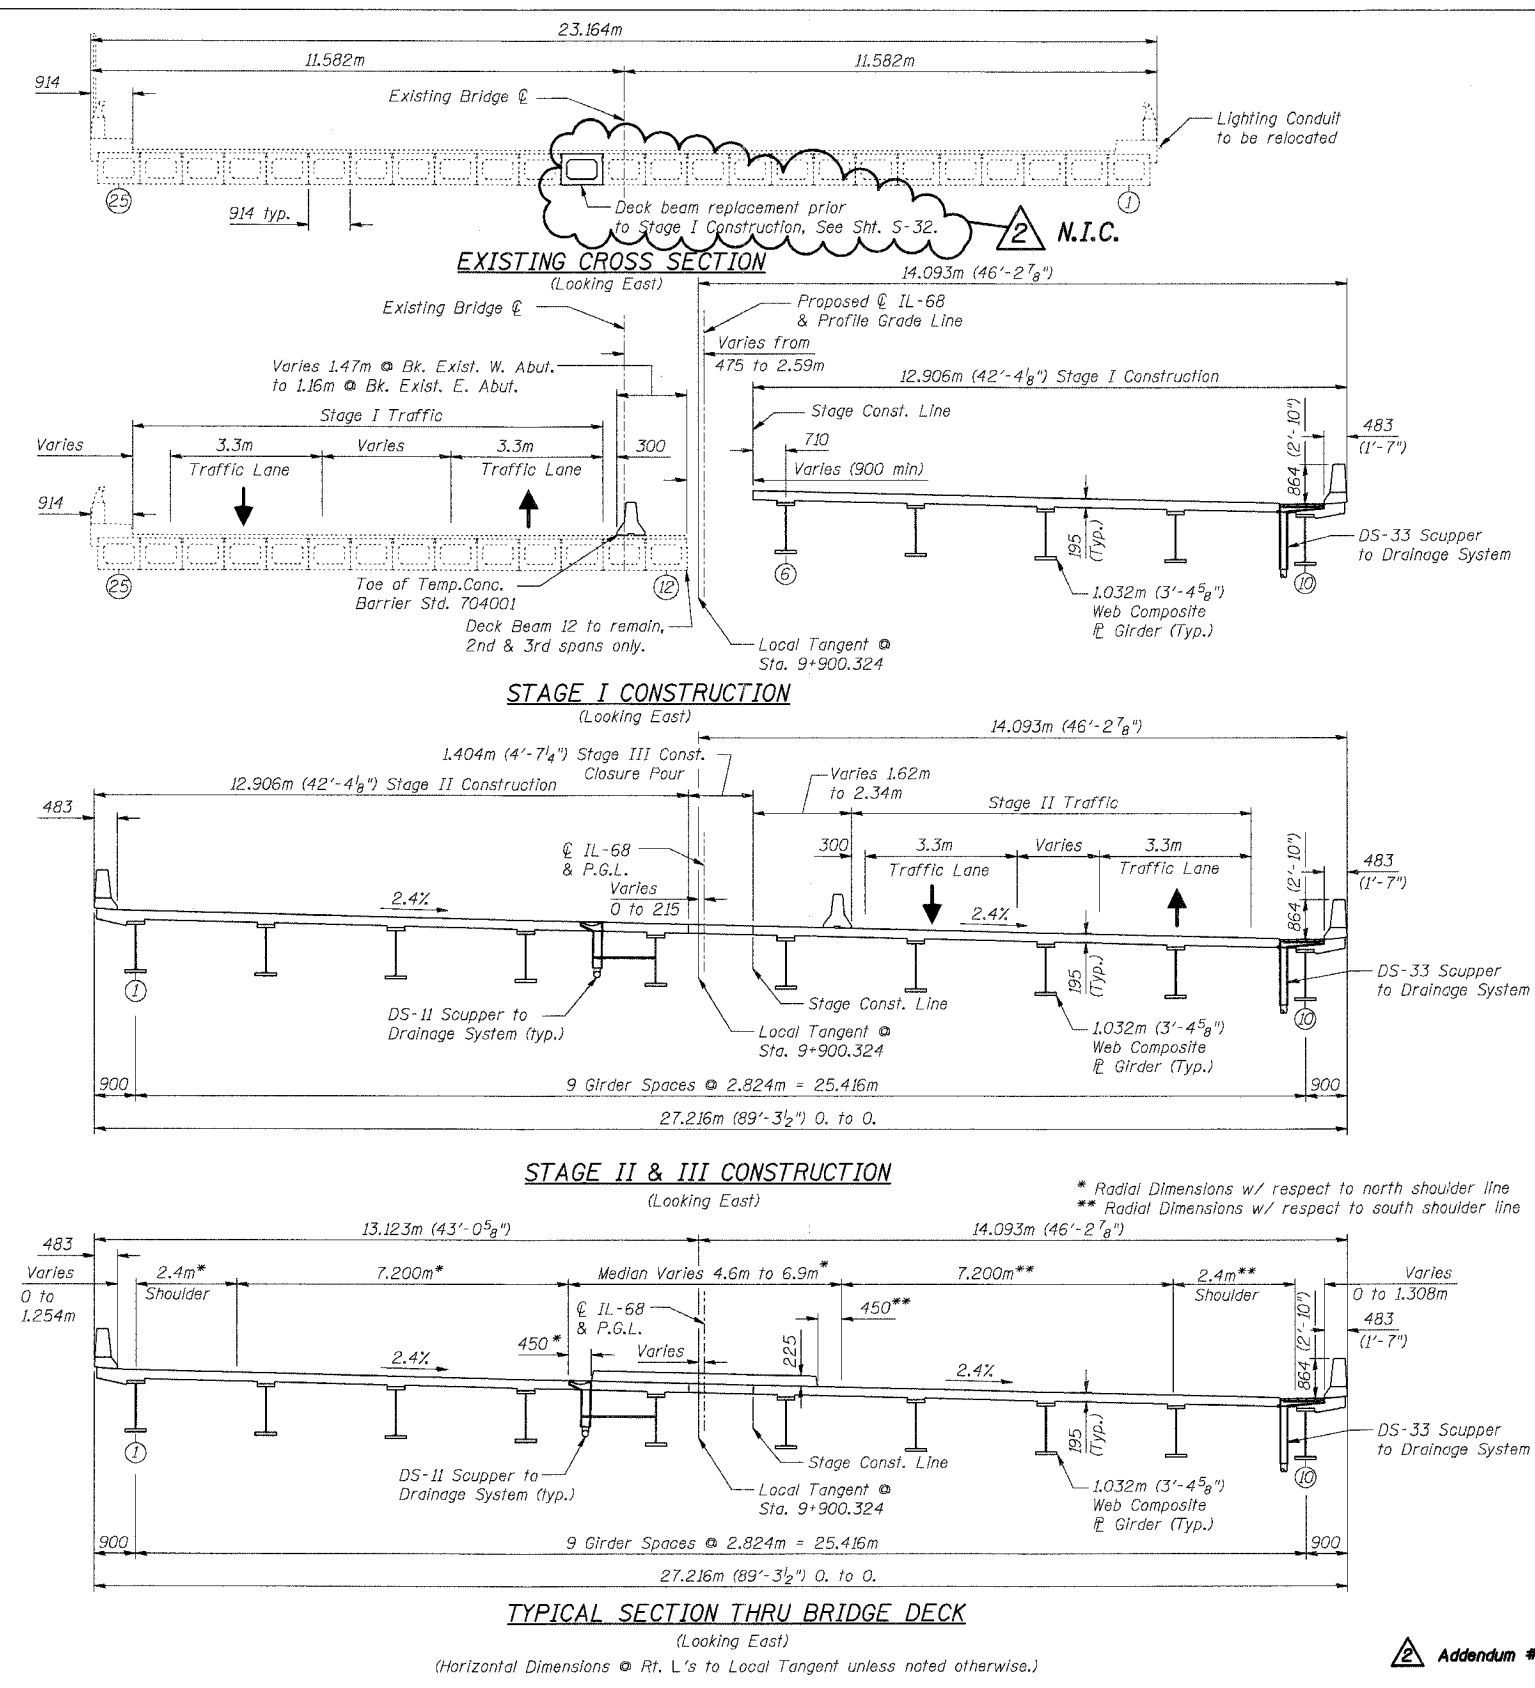

NOTES:

- See Sht. S-07 of S-34 for Temporary Concrete Barrier.
- See Roadway Plans for quantity of Temporary Concrete Barrier.

REVISIONS	
NAME	DATE

SHT. S-06 OF S-34

ILLINOIS DEPARTMENT OF TRANSPORTATION
IL ROUTE 68 OVER UPRR
F.A.P. ROUTE 343 SECTION 70D-Y-B-R
COOK COUNTY STATION 9+900.324
STRUCTURE NO. 016-2732

STAGE CONSTRUCTION DECK SECTIONS

DESIGNED: BTO DRAWN: BTO
DATE: 02/07 CHECKED: JAN CHECKED: JAN

Addendum #2 2/15/07