




F.A.P. RTE.	SECTION	COUNTY	TOTAL SHEETS	SHEET NO.
343		COOK	283	38
STA. 9+713.000		TO STA. 10+151.000		
FED. ROAD DIST. NO. 1 ILLINOIS FED. AID PROJECT				
• 70D-Y-B-R & 70HB-R-1 62897				

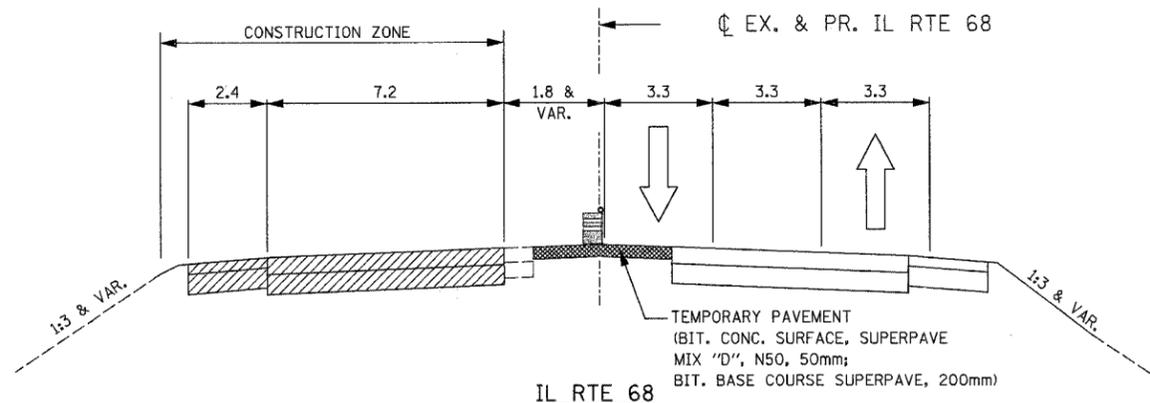


IL RTE 68
STAGE 3A
EAST OF THE EAST RAMP INTERSECTIONS

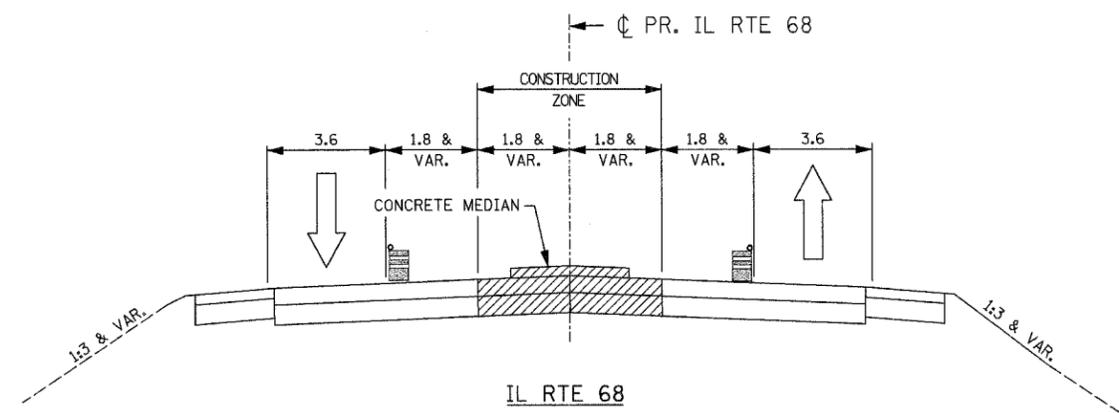

IL RTE 68
STAGE 3B
WEST OF THE WEST RAMP INTERSECTIONS
EAST OF THE EAST RAMP INTERSECTIONS

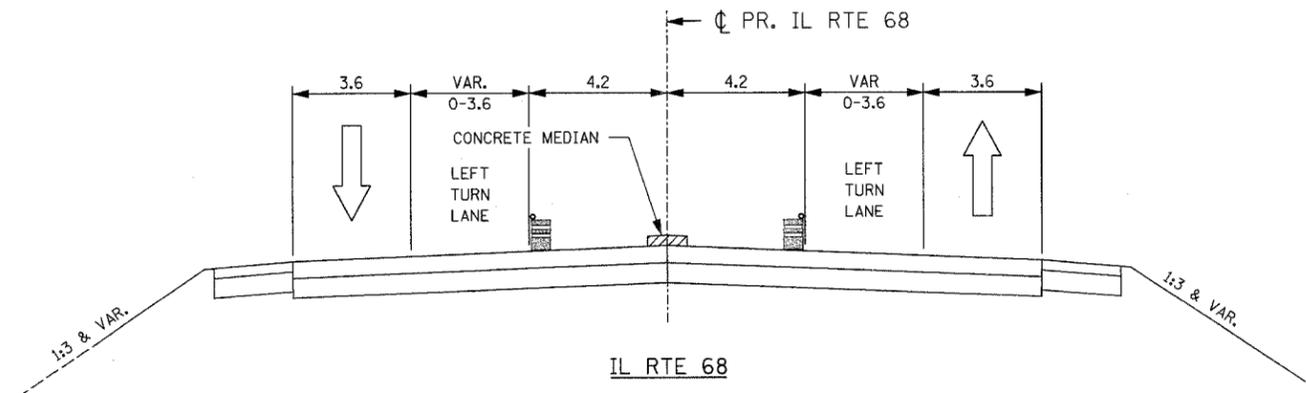

IL RTE 68
STAGE 3B
EAST OF THE WEST RAMP INTERSECTIONS

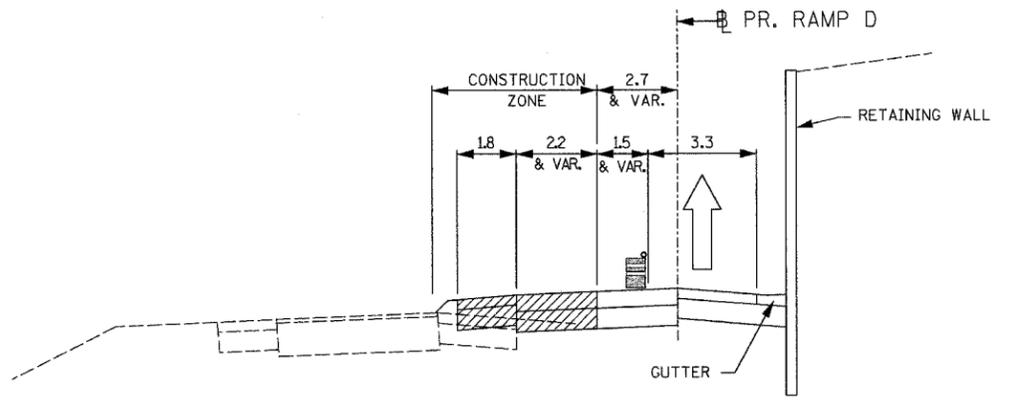

RAMP D
STAGE 3B

LEGEND:

-  CONSTRUCTION FROM PREVIOUS STAGE
-  PROPOSED CONSTRUCTION DURING STAGE
-  BARRICADE TYPE II

NOTES:

1. ALL DIMENSION ARE IN METERS (m) UNLESS OTHERWISE NOTED.
2. TYPICAL SECTIONS REFLECT APPROXIMATE LIMITS FOR EXISTING TRAFFIC AND CONSTRUCTION ZONE RELATIONSHIPS ONLY. SEE MOT PLANS AND NOTES FOR ADDITIONAL DETAILS.

REVISIONS		ILLINOIS DEPARTMENT OF TRANSPORTATION ILLINOIS ROUTE 68 MAINTANANCE OF TRAFFIC TYPICAL SECTIONS STAGE 3A AND 3B
NAME	DATE	

SCALE NTS DRAWN BY RDT
DATE OCTOBER, 2006 CHECKED BY PK