



F.A.P. RTE.	SECTION	COUNTY	TOTAL SHEETS	SHEET NO.
343		COOK	283	53
STA. 9+713.000		TO STA. 10+151.000		
FED. ROAD DIST. NO. 1		ILLINOIS FED. AID PROJECT		
• 70D-Y-B-R & 70HB-R-1		62897		

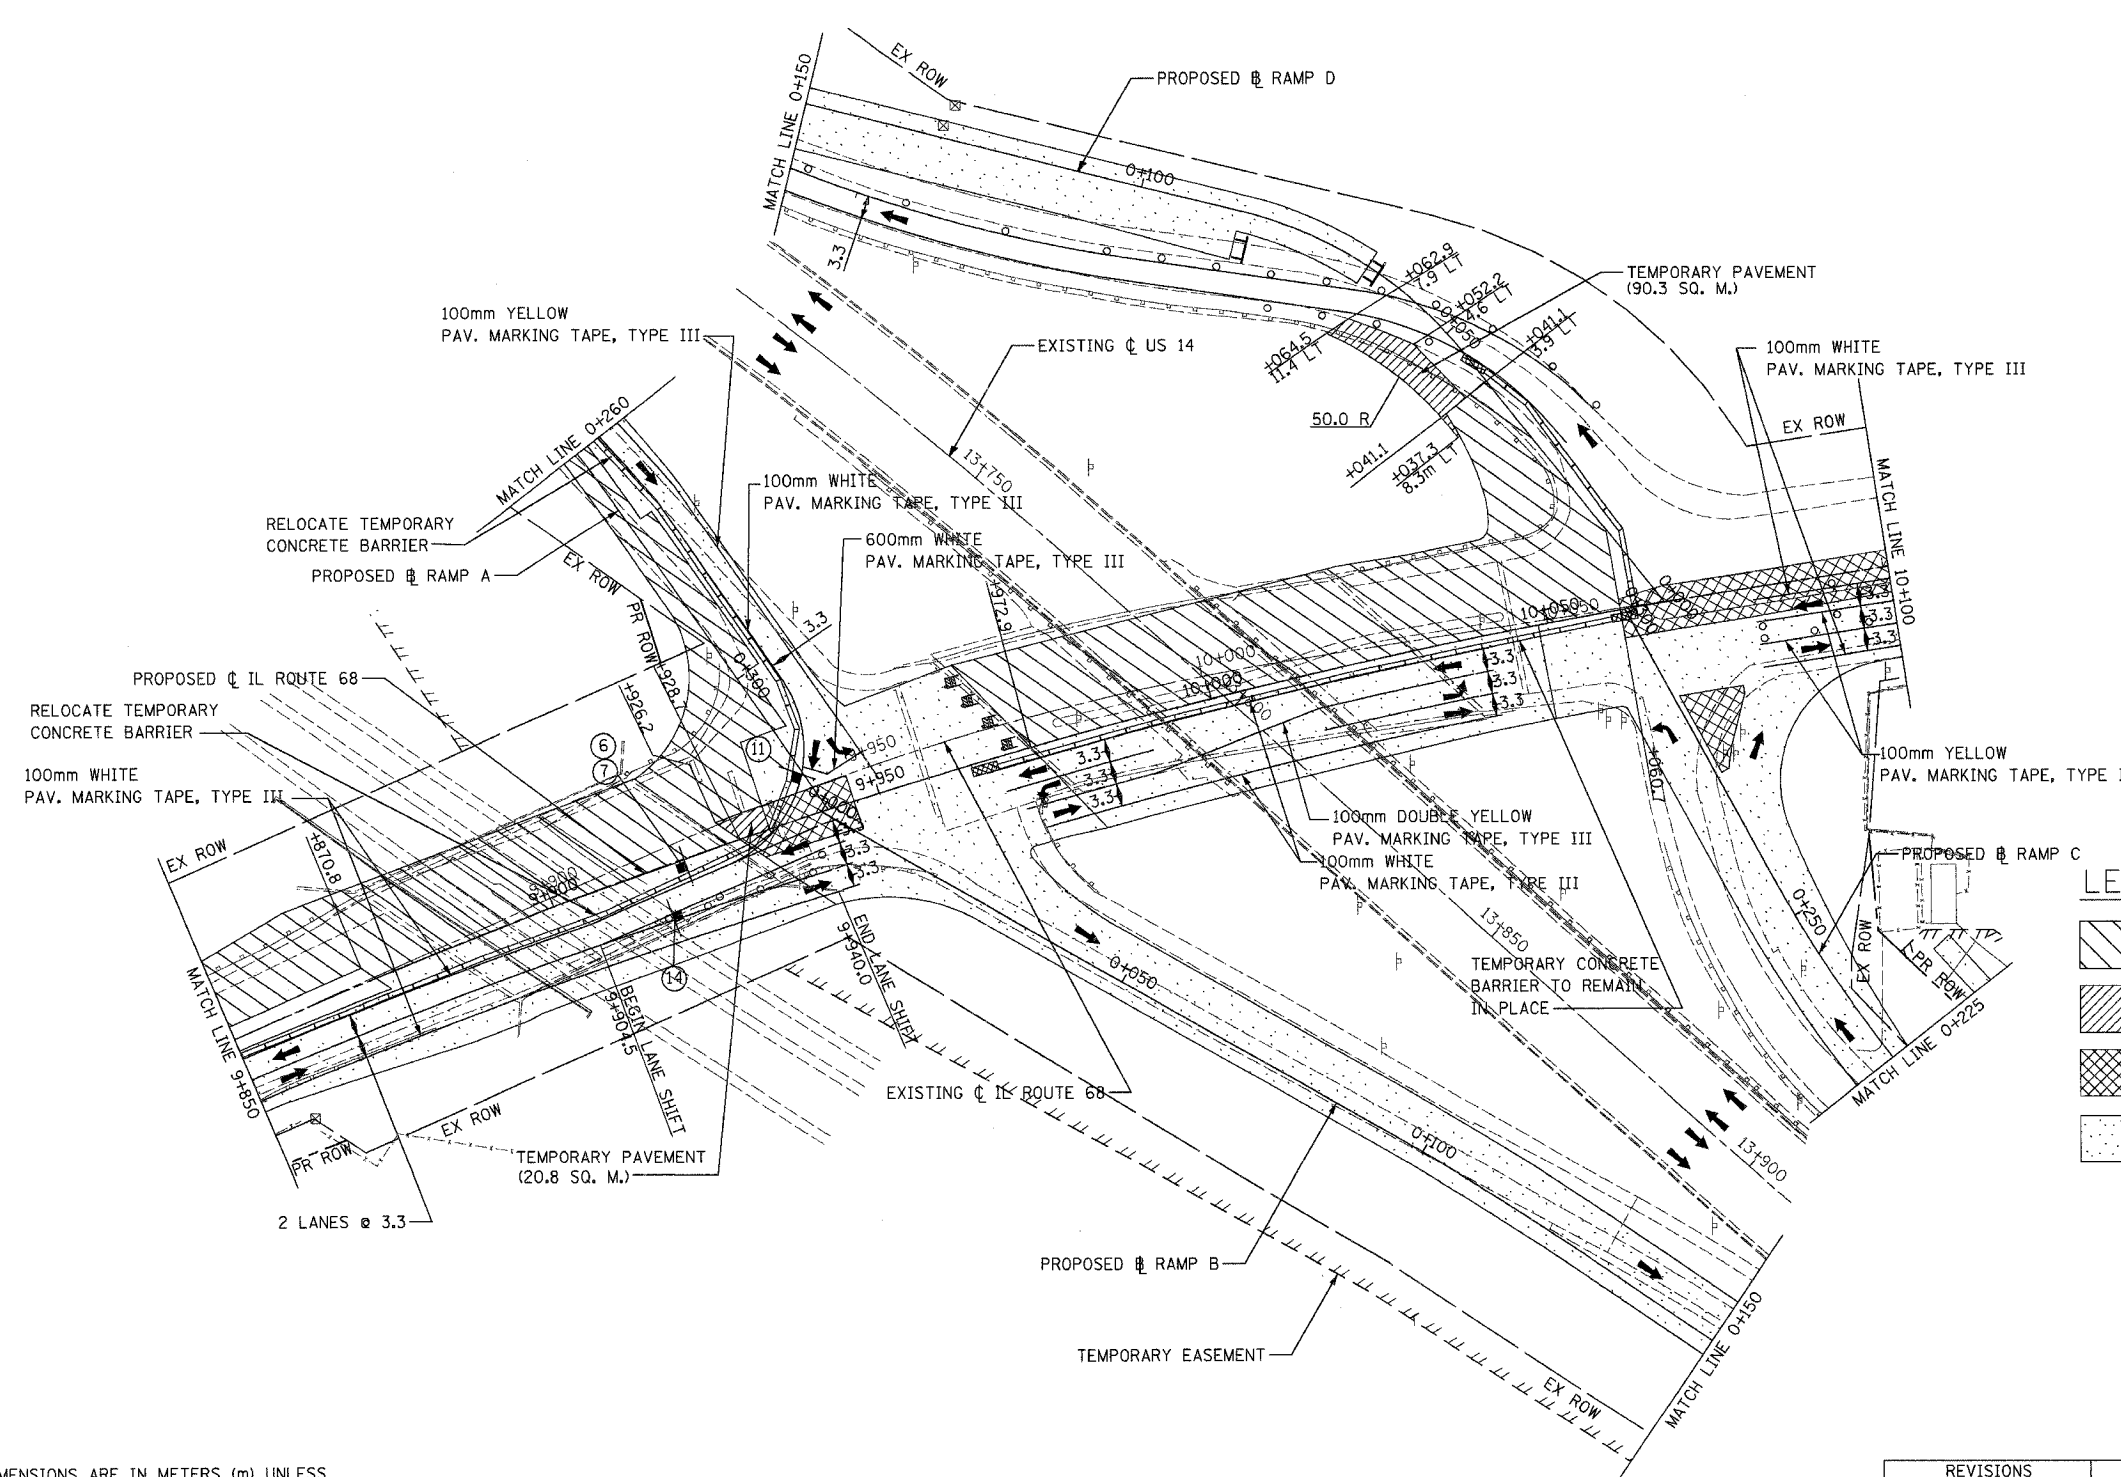

LEGEND

- CONSTRUCTION ZONE
- TEMPORARY PAVEMENT
- TEMPORARY PAVEMENT (PREVIOUS STAGES)
- COMPLETED CONSTRUCTION (PREVIOUS STAGES)
- DIRECTION OF TRAVEL
- BARRICADE TYPE II
- BARRICADE TYPE III
- DRUM WITH STEADY BURN LIGHT
- TEMPORARY SIGN
- IMPACT ATTENUATOR
- ARROW BOARD

- NOTES:**
1. ALL DIMENSIONS ARE IN METERS (m) UNLESS OTHERWISE NOTED.
 2. SEE MAINTENANCE OF TRAFFIC SIGN DETAILS SHEET FOR SIGN DETAILS.

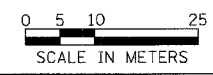

REVISIONS	
NAME	DATE

ILLINOIS DEPARTMENT OF TRANSPORTATION
 ILLINOIS ROUTE 68
 MAINTENANCE OF TRAFFIC
 ILLINOIS ROUTE 68 STAGE 2B
 STA. 9+850 TO STA. 10+100

SCALE 1:500
 DATE OCTOBER, 2006

DRAWN BY RDT
 CHECKED BY PK