

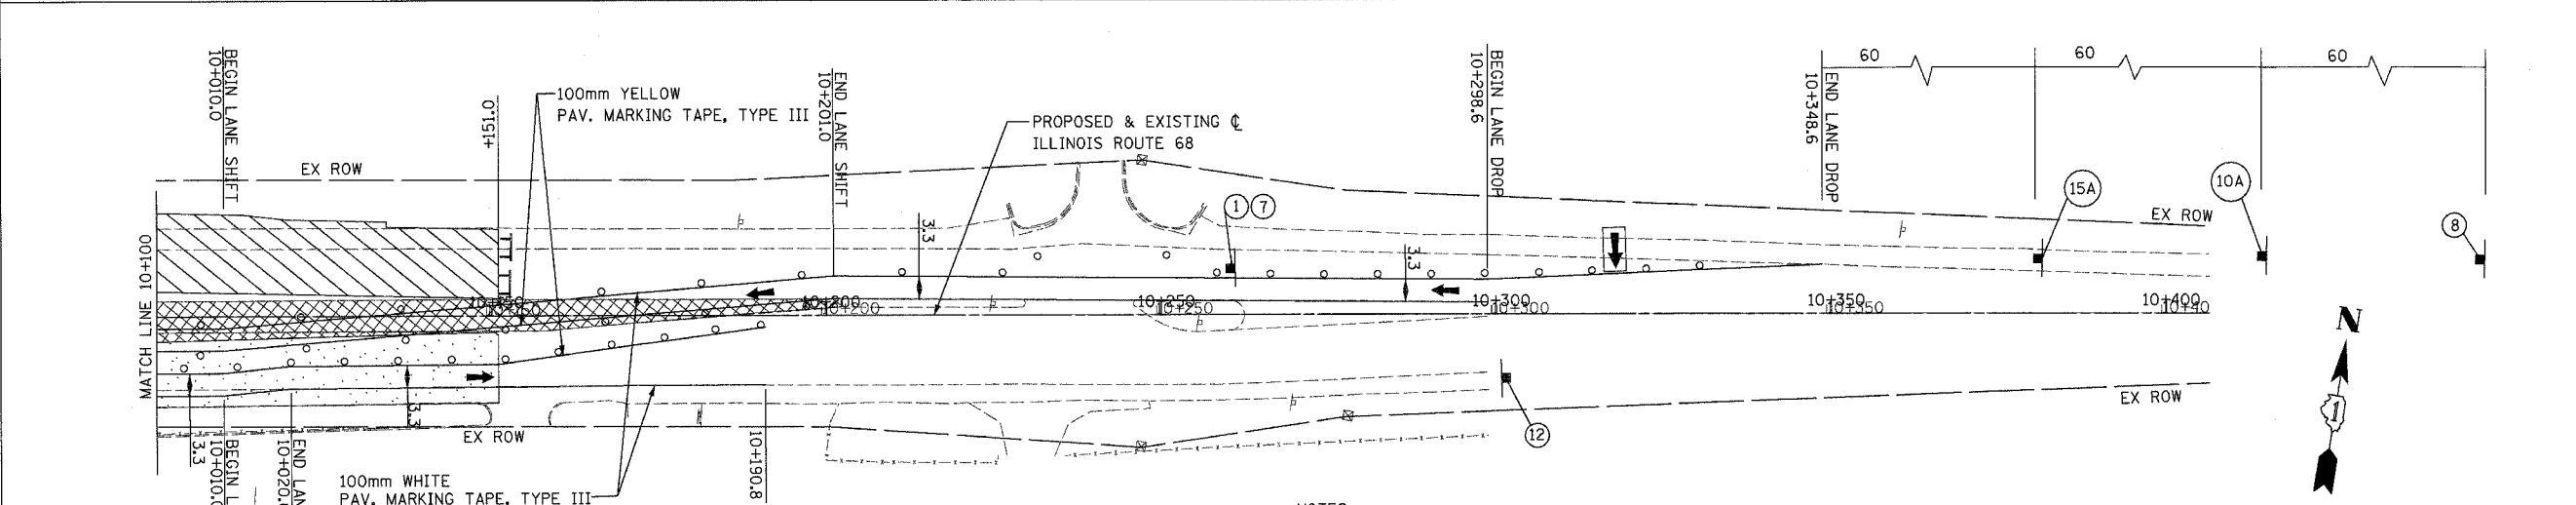


F.A.P. RTE.	SECTION	COUNTY	TOTAL SHEETS	SHEET NO.
343		COOK	283	58
STA. 9+713.000		TO STA. 10+151.000		
FED. ROAD DIST. NO. 1		ILLINOIS FED. AID PROJECT		
• 70D-Y-B-R & 70HB-R-1		62897		

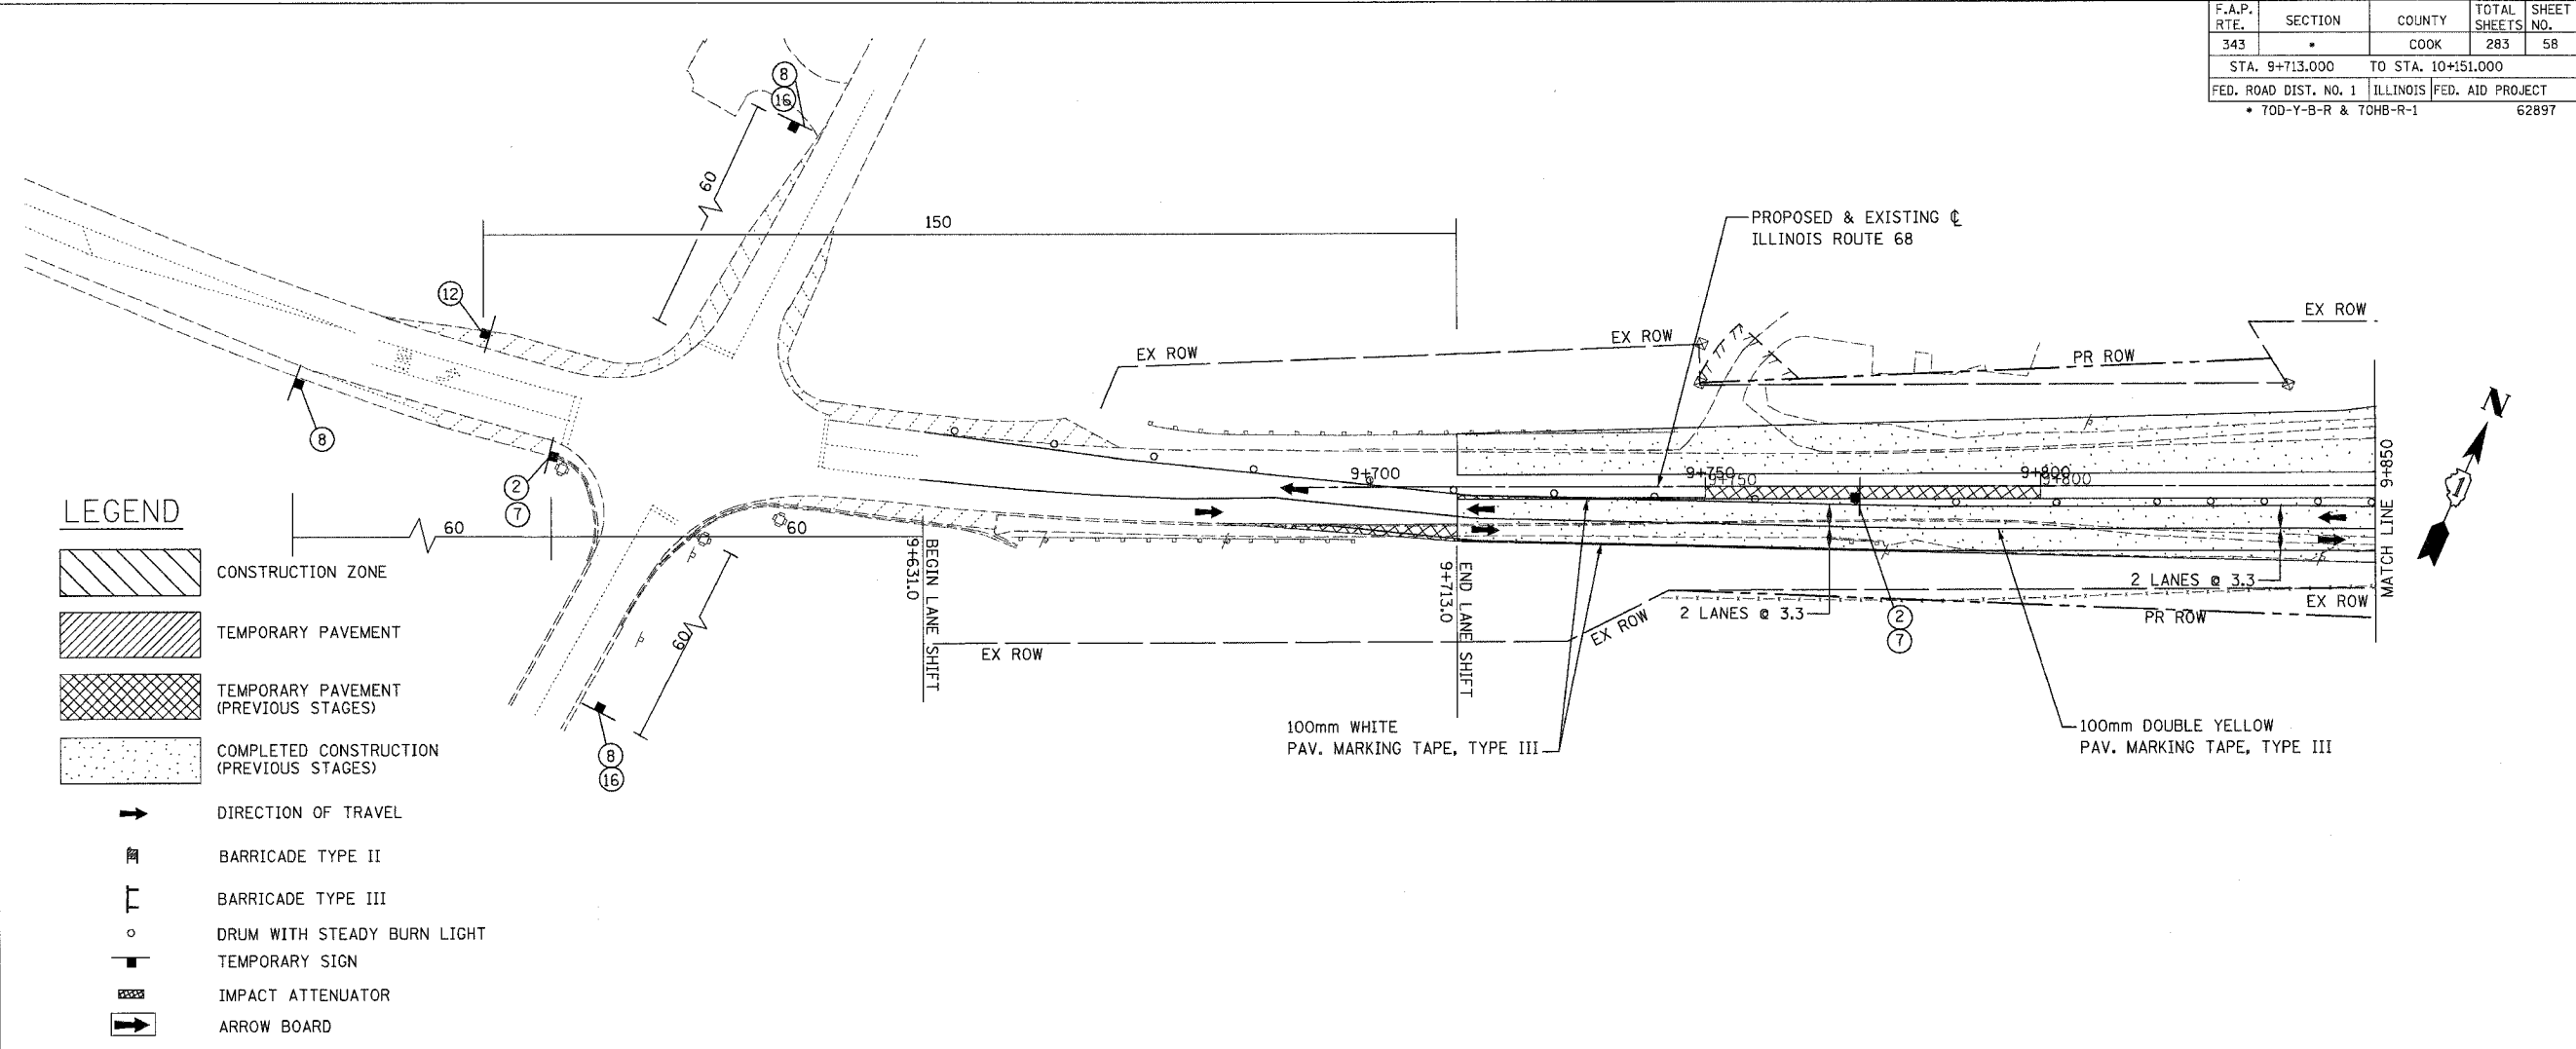

- NOTES:**
- ALL DIMENSIONS ARE IN METERS (m) UNLESS OTHERWISE NOTED.
 - SEE MAINTENANCE OF TRAFFIC SIGN DETAILS SHEET FOR SIGN DETAILS.

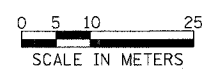

REVISIONS	
NAME	DATE

ILLINOIS DEPARTMENT OF TRANSPORTATION
 ILLINOIS ROUTE 68
 MAINTENANCE OF TRAFFIC
 ILLINOIS ROUTE 68 STAGE 3A
 STA. 9+700 TO STA. 9+850
 AND STA. 10+100 TO STA. 10+300
 SCALE 1:500
 DATE OCTOBER, 2006
 DRAWN BY RDT
 CHECKED BY PK