



F.A.P. RTE.	SECTION	COUNTY	TOTAL SHEETS	SHEET NO.
343	*	COOK	283	60
STA. 9+713.000		TO STA. 10+151.000		
FED. ROAD DIST. NO. 1		ILLINOIS FED. AID PROJECT		
* 70D-Y-B-R & 70HB-R-1		62897		

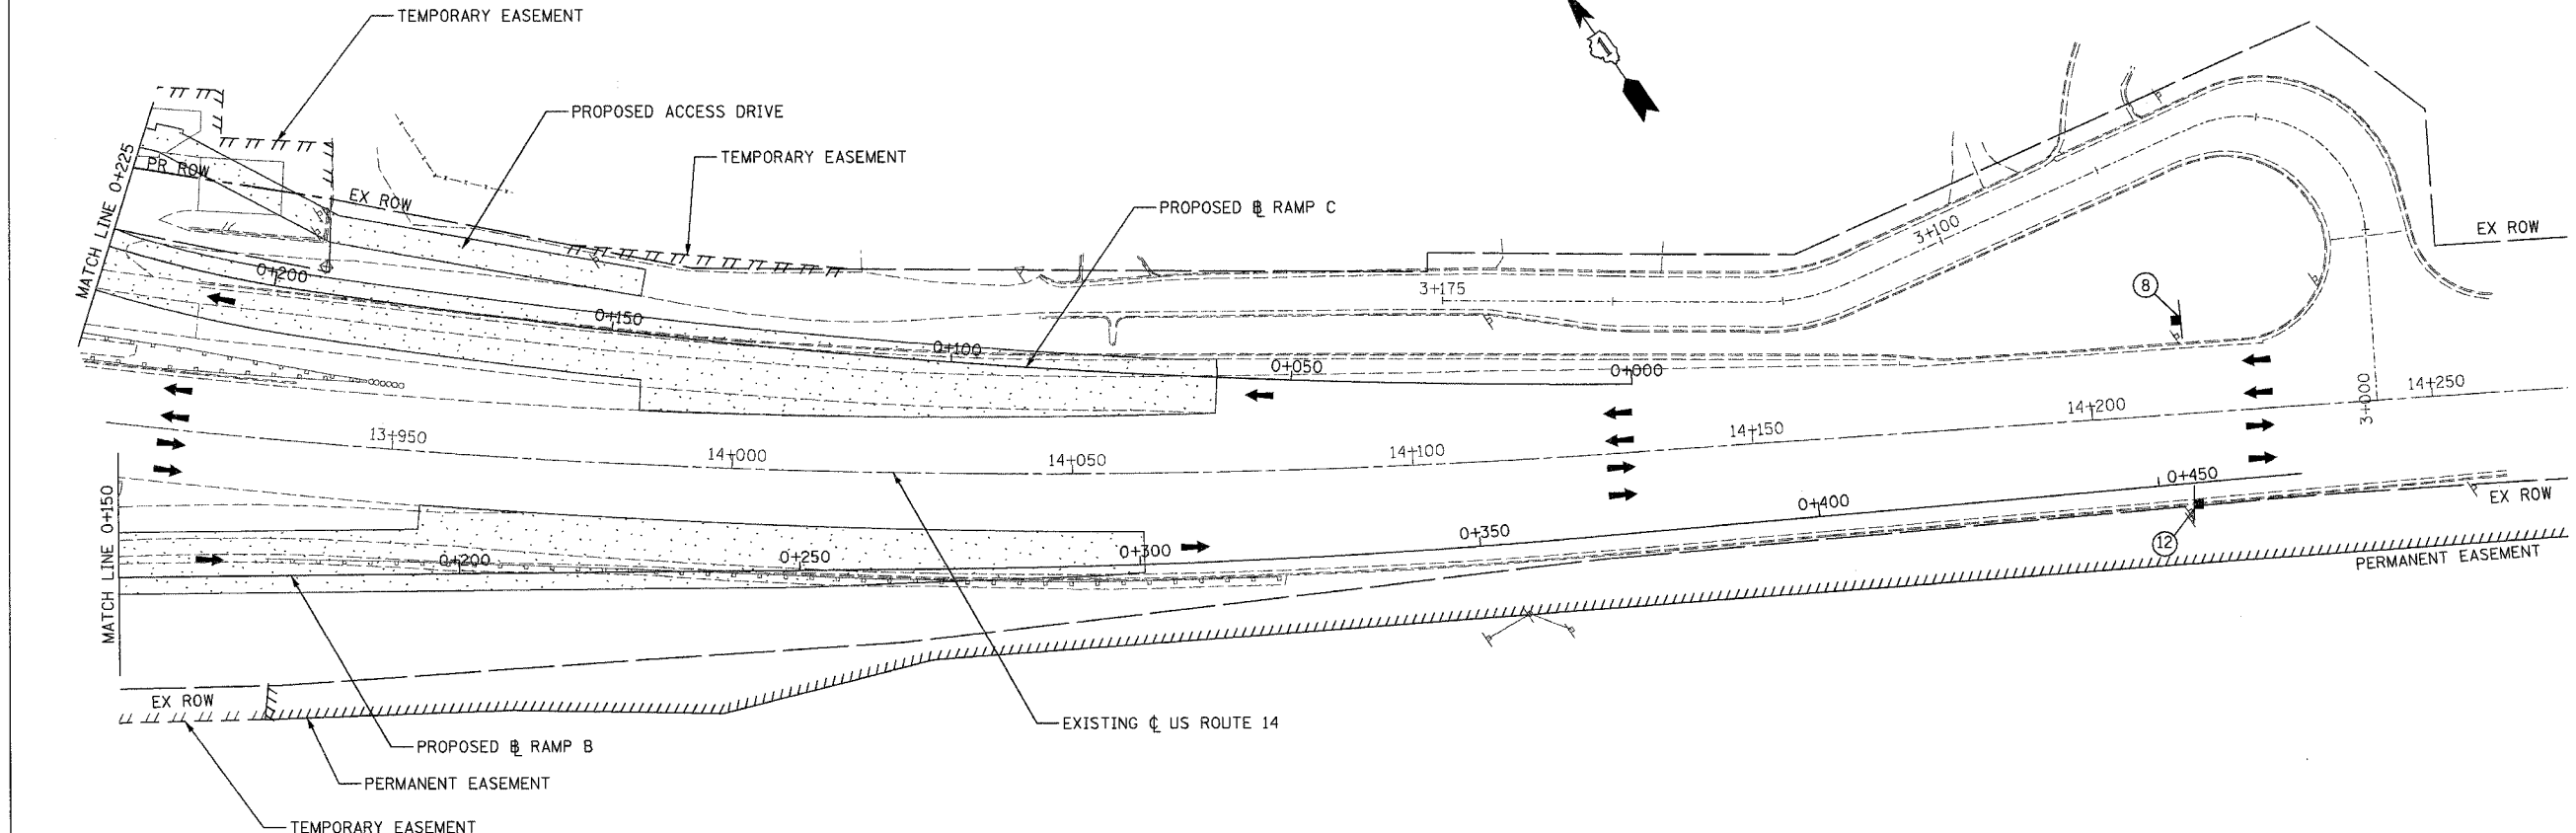

**LEGEND**

	CONSTRUCTION ZONE
	TEMPORARY PAVEMENT
	TEMPORARY PAVEMENT (PREVIOUS STAGES)
	COMPLETED CONSTRUCTION (PREVIOUS STAGES)
	DIRECTION OF TRAVEL
	BARRICADE TYPE II
	BARRICADE TYPE III
	DRUM WITH STEADY BURN LIGHT
	TEMPORARY SIGN
	IMPACT ATTENUATOR
	ARROW BOARD

- NOTES:**
1. ALL DIMENSIONS ARE IN METERS (m) UNLESS OTHERWISE NOTED.
  2. SEE MAINTENANCE OF TRAFFIC SIGN DETAILS SHEET FOR SIGN DETAILS.

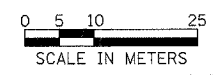

REVISIONS	
NAME	DATE

ILLINOIS DEPARTMENT OF TRANSPORTATION  
ILLINOIS ROUTE 68  
MAINTENANCE OF TRAFFIC  
ILLINOIS ROUTE 68 STAGE 3A  
STA. 13+900 TO STA. 14+270 US 14  
SCALE 1:500  
DATE OCTOBER, 2006  
DRAWN BY RDT  
CHECKED BY PK