


F.A.P. RTE.	SECTION	COUNTY	TOTAL SHEETS	SHEET NO.
343	*	COOK	283	92
STA. 9+713.000		TO STA. 10+151.000		
FED. ROAD DIST. NO. 1		ILLINOIS	FED. AID PROJECT	
* 70D-Y-B-R & 70HB-R-1		62897		

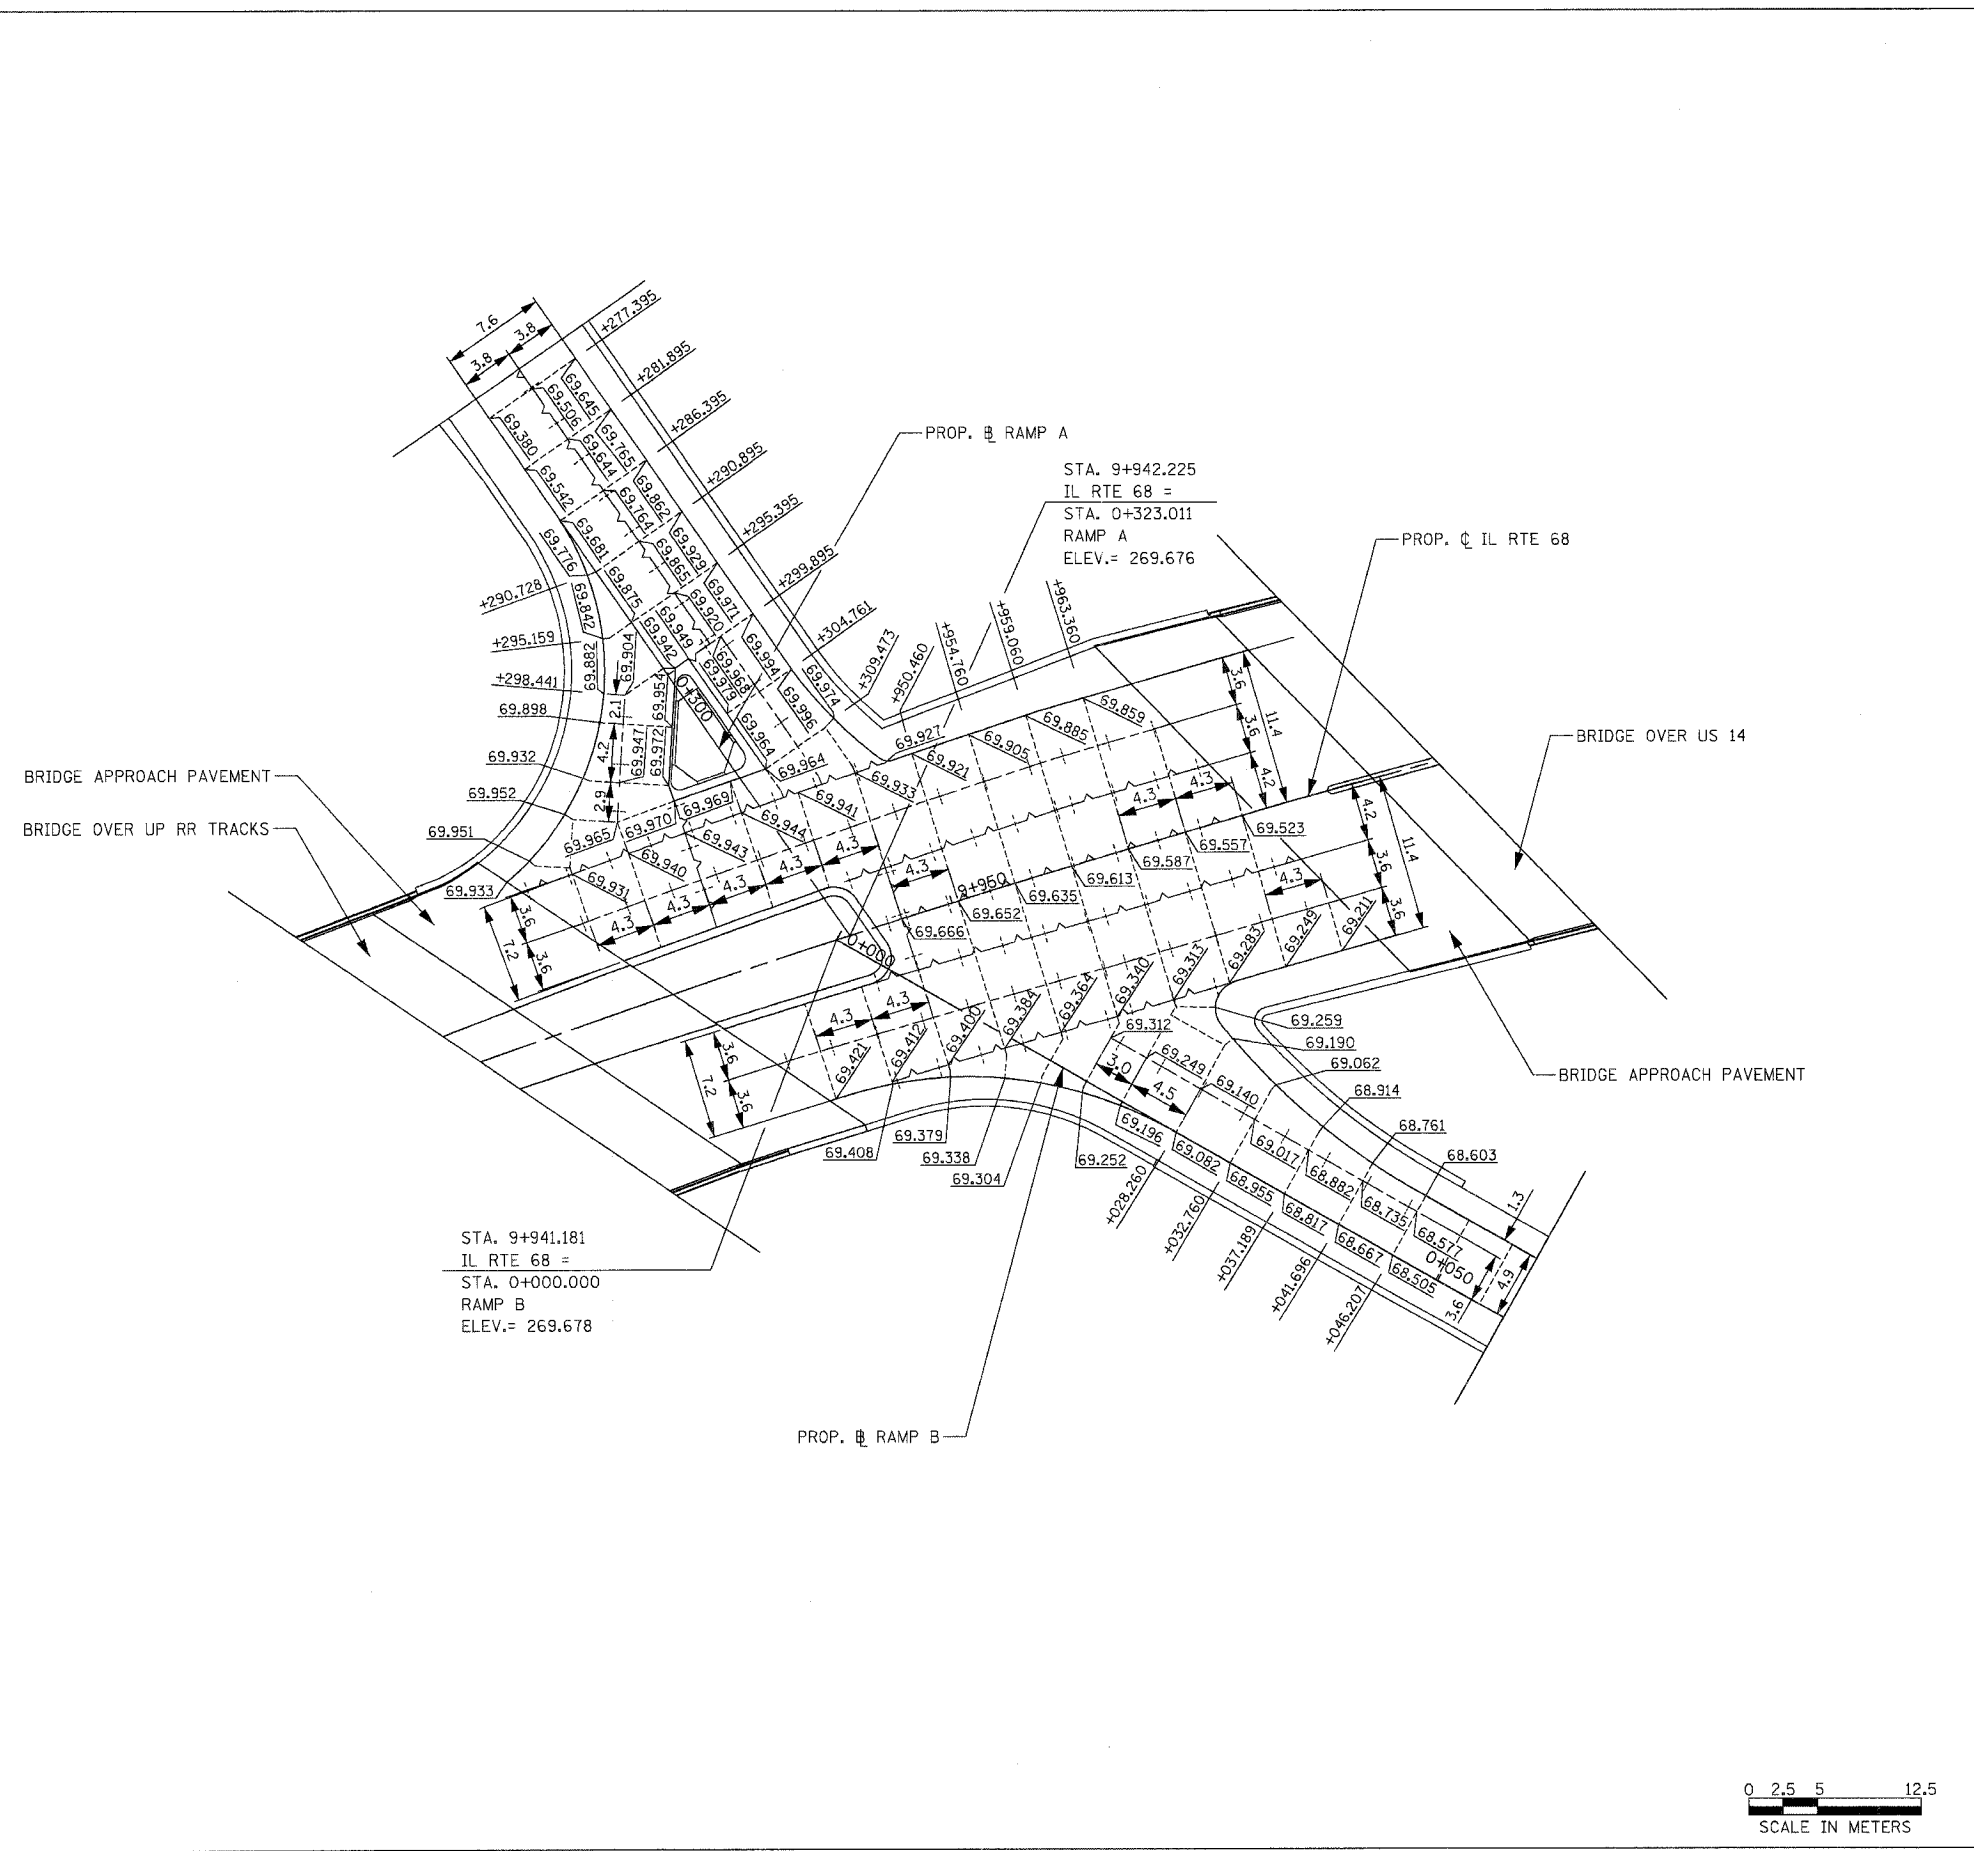


LEGEND:

	CONSTRUCTION JOINT
	SAWED LONGITUDINAL JOINT
	SAWED TRANSVERSE JOINT

- NOTES:**
1. ALL DIMENSIONS ARE IN METERS (m) UNLESS OTHERWISE NOTED.
 2. ALL ELEVATIONS ARE 200 m ABOVE THOSE SHOWN.
 3. FOR MORE INFORMATION SEE STANDARDS 420001, 420106 AND 606001.
 4. PAVEMENT BLOCK OUTS FOR MANHOLES AND OTHER STRUCTURES SHALL BE CONSTRUCTED IN ACCORDANCE WITH STANDARD 420111.
 5. ADDITIONAL SAWED CONTRACTION JOINTS MAY BE REQUIRED IN THE FIELD, AS DIRECTED BY THE ENGINEER. EXACT LOCATIONS TO BE VERIFIED IN THE FIELD AND APPROVED BY THE ENGINEER.
 6. FOR BRIDGE APPROACH PAVEMENT INFORMATION SEE BRIDGE APPROACH PAVEMENT DETAIL SHEETS.

REVISIONS		ILLINOIS DEPARTMENT OF TRANSPORTATION ILLINOIS ROUTE 68 INTERSECTION ELEVATION DETAILS - 1
NAME	DATE	
		SCALE 1:250 DATE OCTOBER, 2006

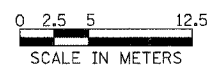

11-106-2-98-11-99 10/15/2008 2:38:11 PM