



F.A.P. RTE.	SECTION	COUNTY	TOTAL SHEETS	SHEET NO.
343		COOK	283	94
STA. 9+713.000		TO STA. 10+151.000		
FED. ROAD DIST. NO. 1		ILLINOIS FED. AID PROJECT		
• 70D-Y-B-R & 70HB-R-1		62897		

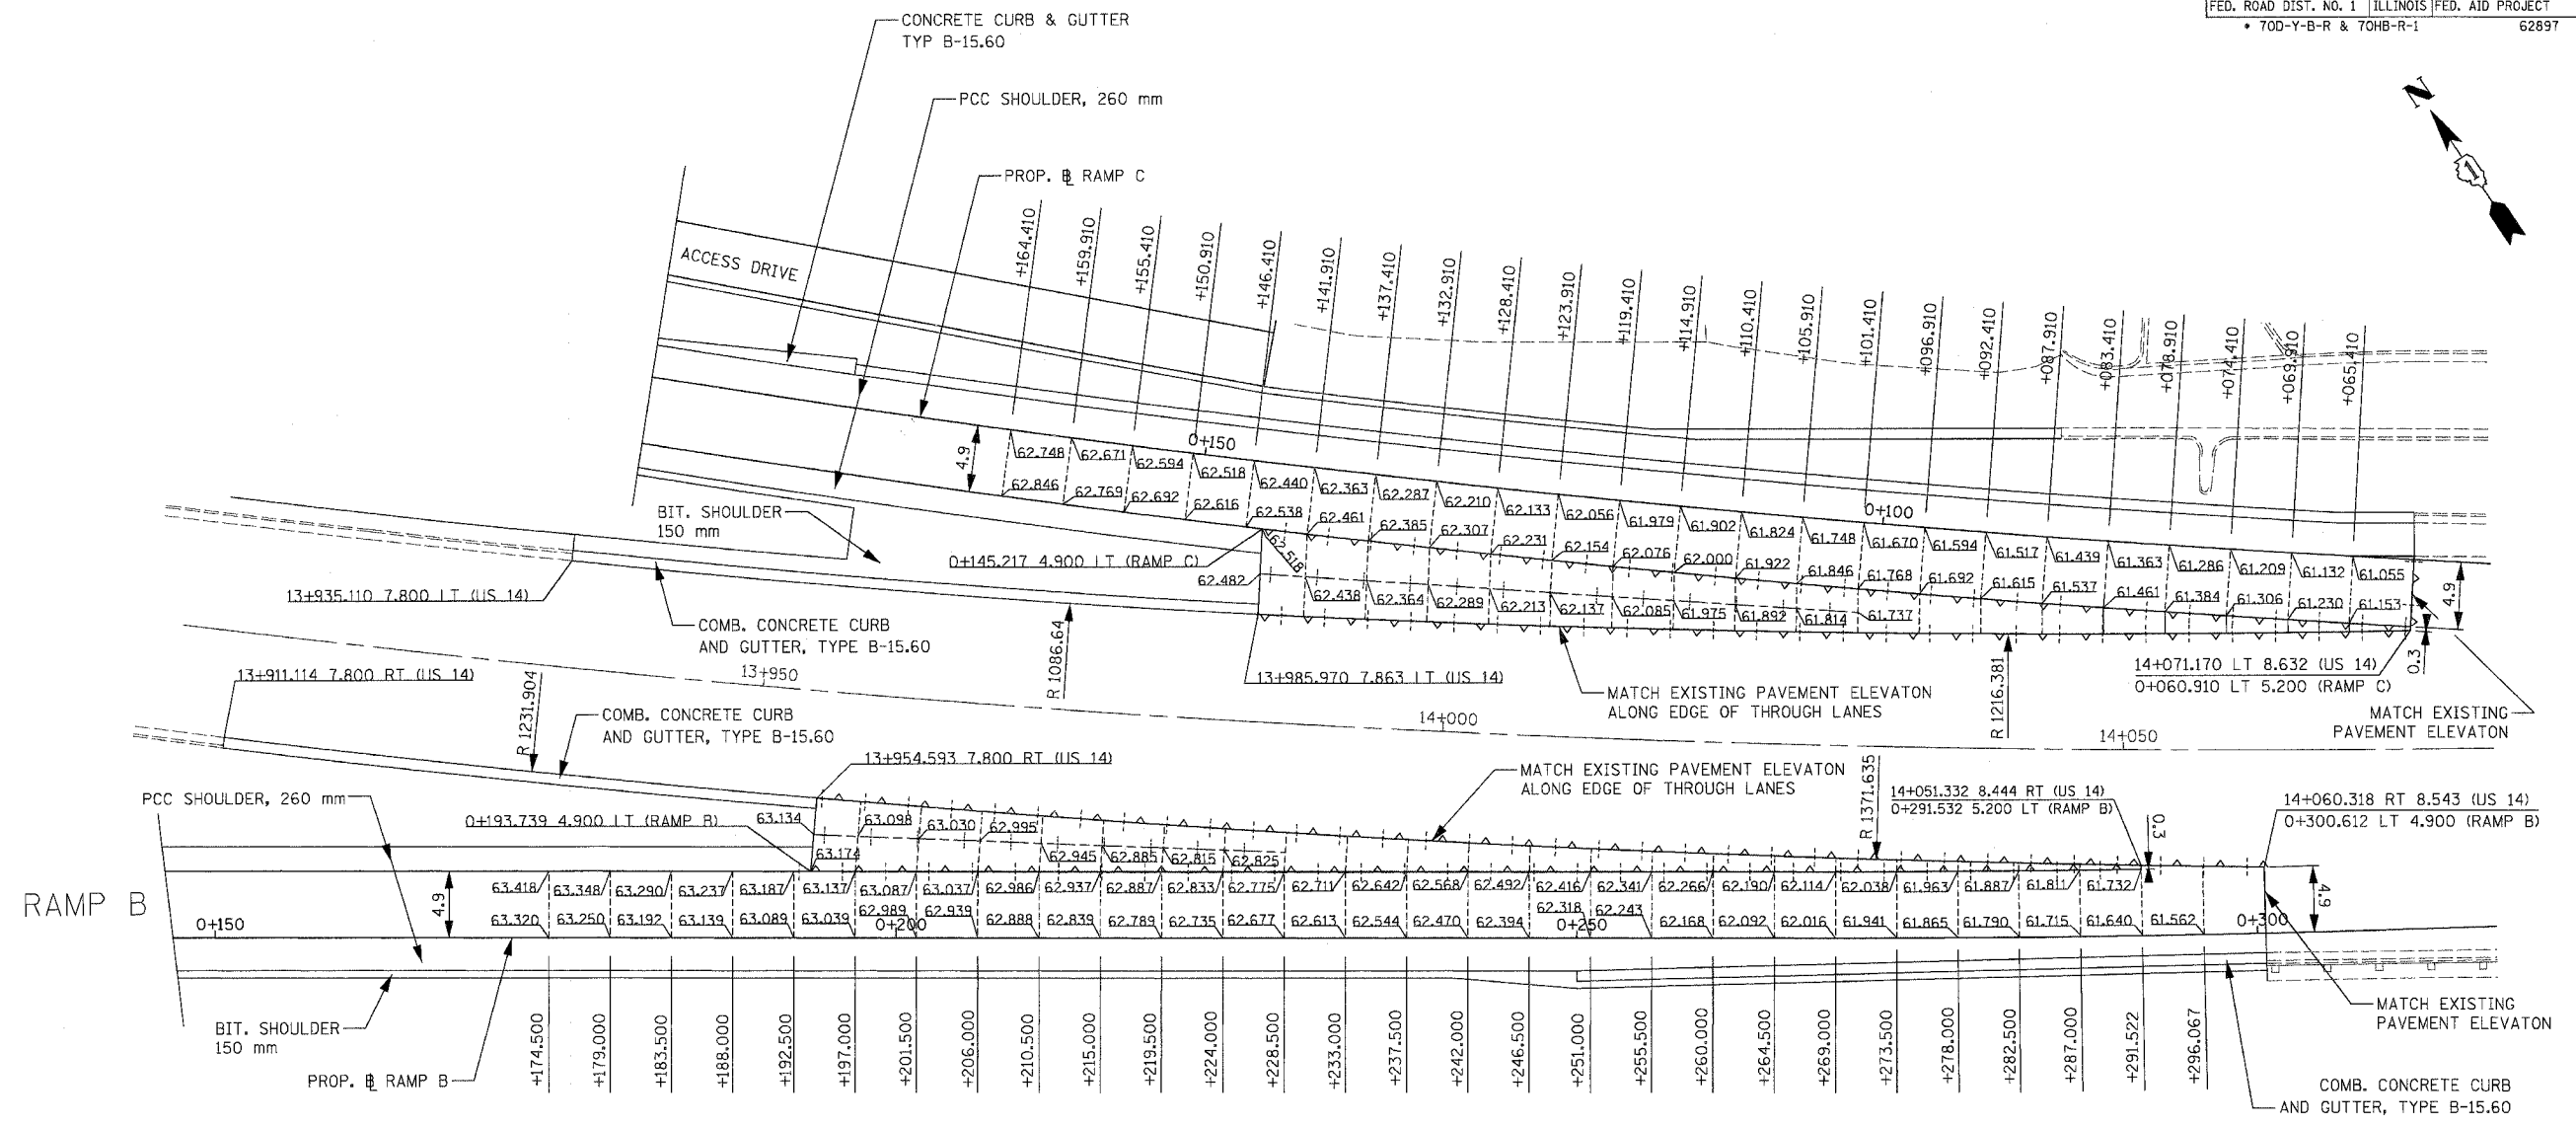

- NOTES:**
1. ALL DIMENSIONS ARE IN METERS (m) UNLESS OTHERWISE NOTED.
  2. ALL ELEVATIONS ARE 200 m ABOVE THOSE SHOWN.
  3. FOR MORE INFORMATION SEE STANDARDS 420001, 420201 AND 420301.
  4. PAVEMENT BLOCK OUTS FOR MANHOLES AND OTHER STRUCTURES SHALL BE CONSTRUCTED IN ACCORDANCE WITH STANDARD 420111.
  5. ADDITIONAL SAWED CONTRACTION JOINTS MAY BE REQUIRED IN THE FIELD, AS DIRECTED BY THE ENGINEER. EXACT LOCATIONS TO BE VERIFIED IN THE FIELD AND APPROVED BY THE ENGINEER.

**LEGEND:**

	CONSTRUCTION JOINT
	SAWED LONGITUDINAL JOINT
	SAWED TRANSVERSE JOINT

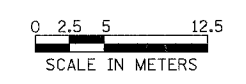

REVISIONS	
NAME	DATE

ILLINOIS DEPARTMENT OF TRANSPORTATION  
ILLINOIS ROUTE 68  
TERMINAL ELEVATION DETAILS  
RAMP B AND RAMP C

SCALE 1:250  
DATE OCTOBER, 2006

DRAWN BY GRH  
CHECKED BY PK