



F.A.P. RTE.	SECTION	COUNTY	TOTAL SHEETS	SHEET NO.
343	*	COOK	283	120
STA.	TO STA.			
FED. ROAD DIST. NO. 1	ILLINOIS	FED. AID PROJECT		
* 70D-Y-R & 70HB-R-1		62897		

KEY PLAN

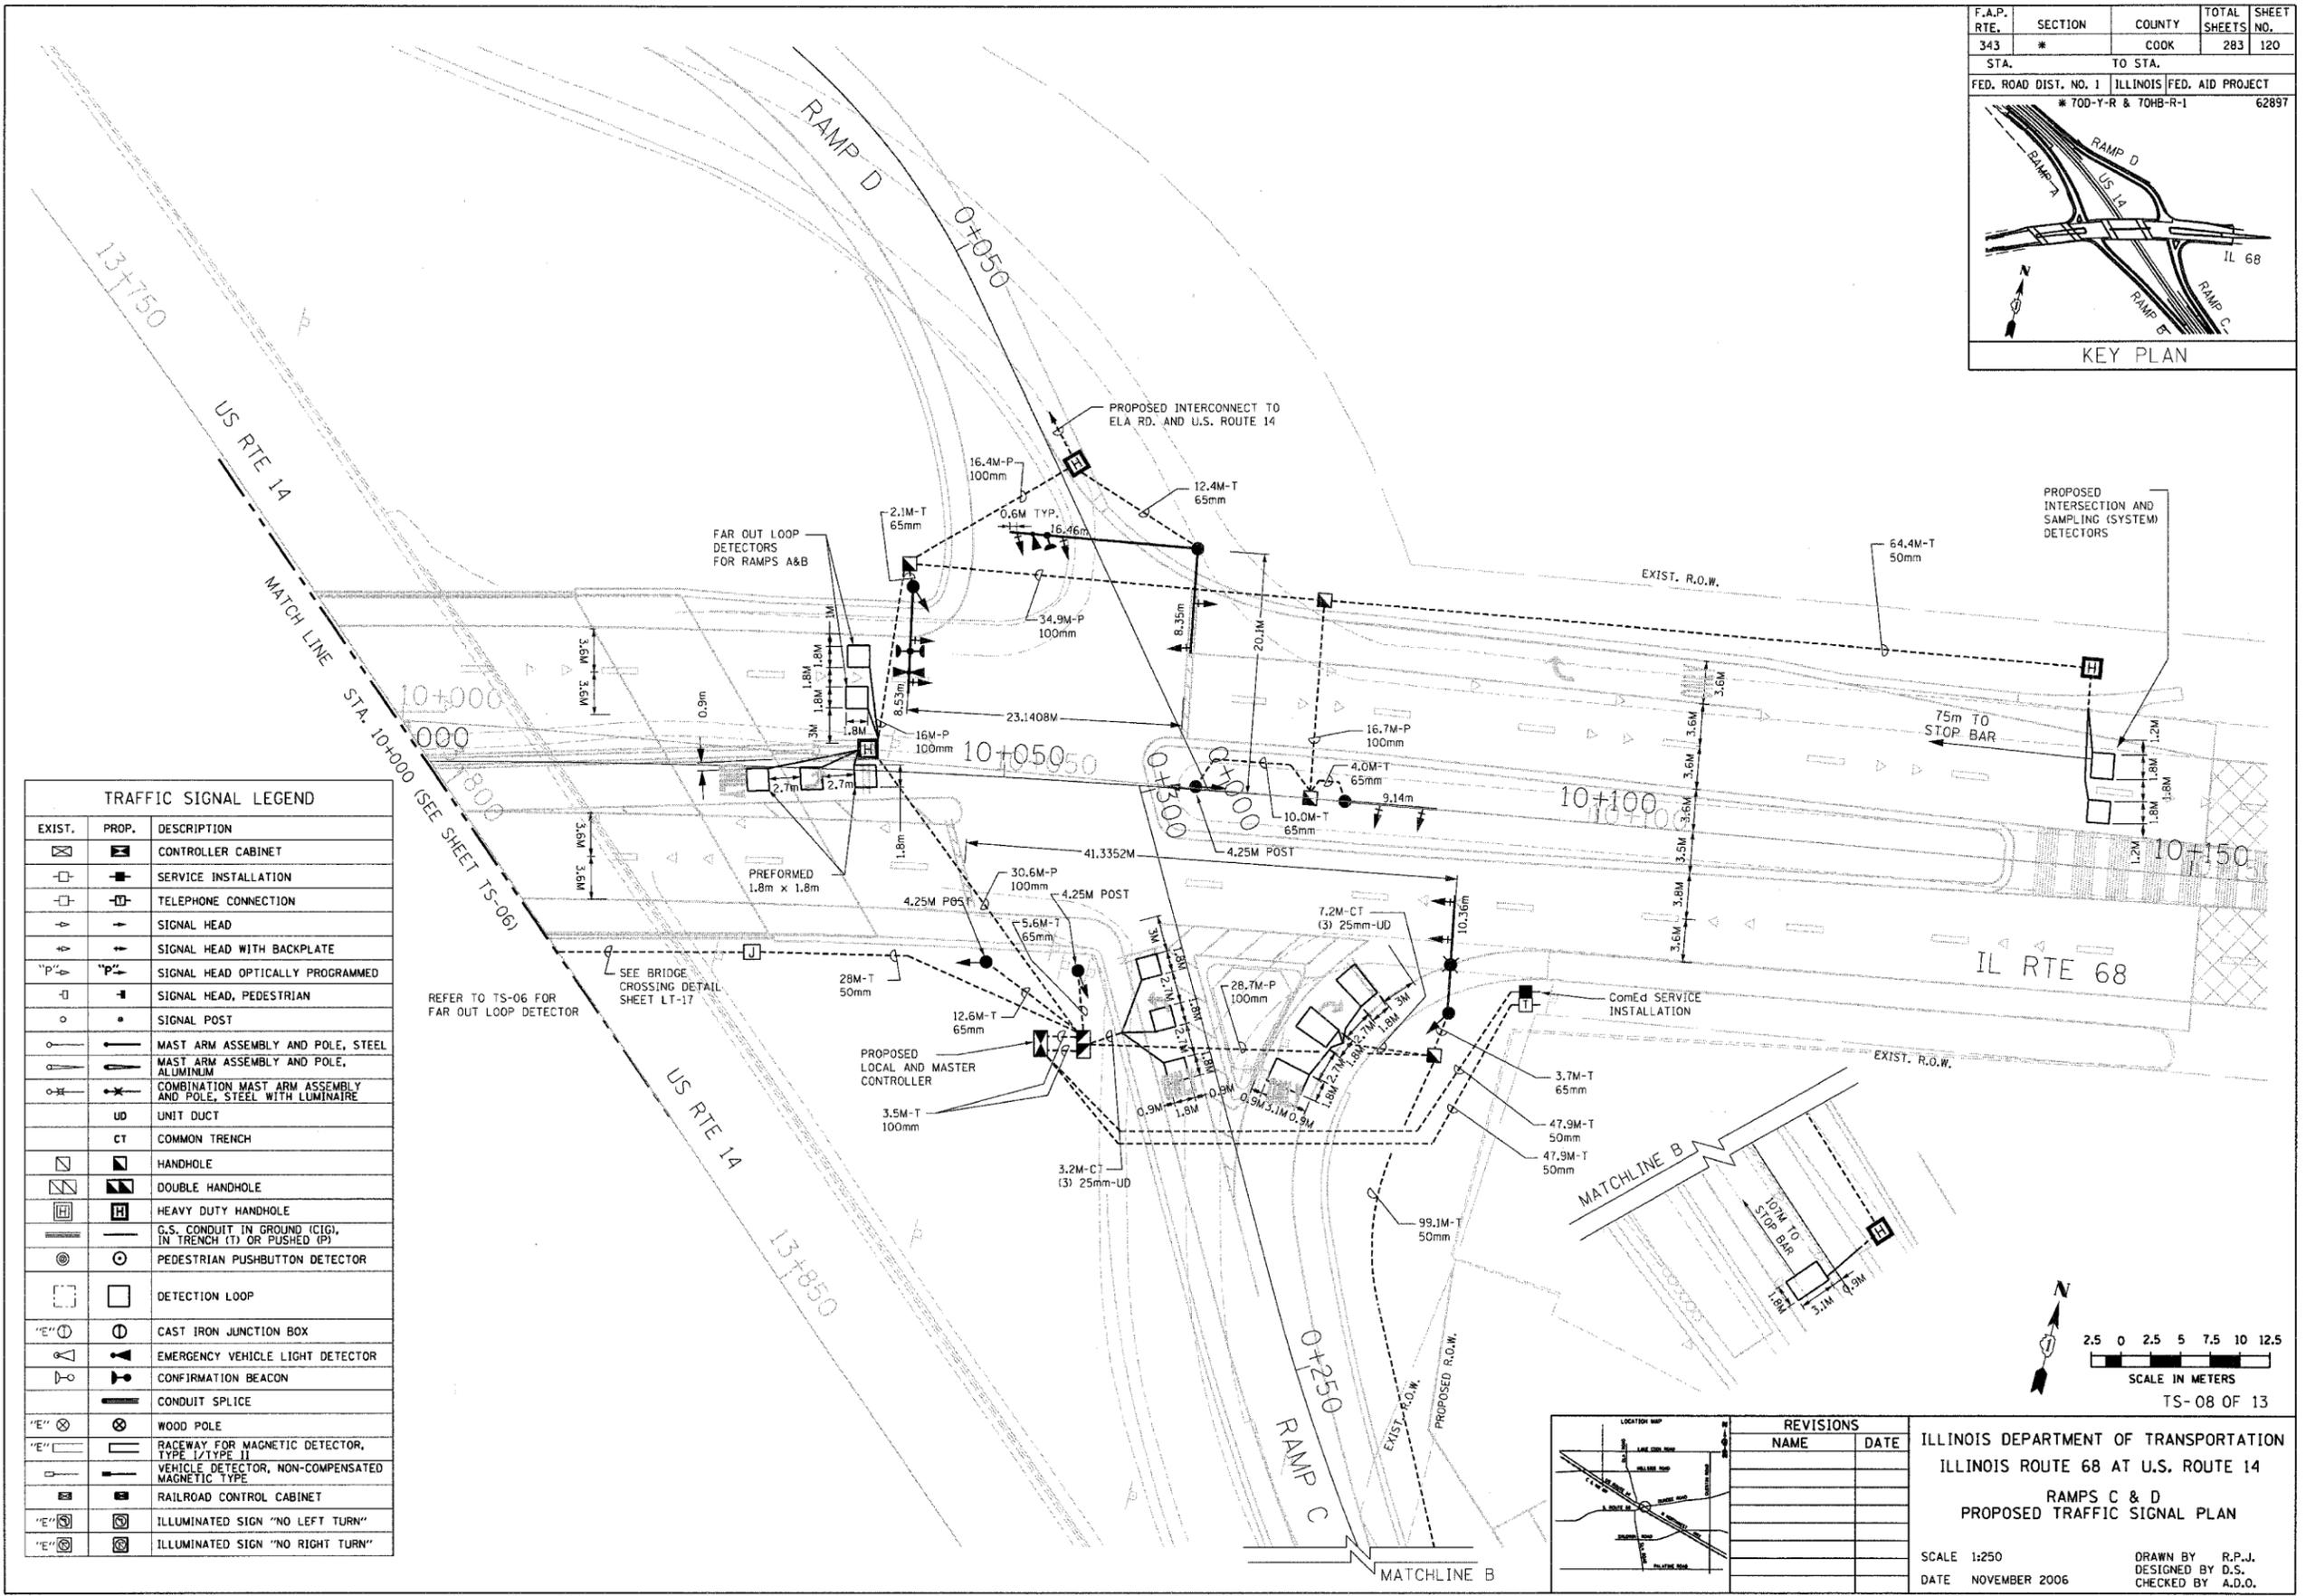

TRAFFIC SIGNAL LEGEND		
EXIST.	PROP.	DESCRIPTION
		CONTROLLER CABINET
		SERVICE INSTALLATION
		TELEPHONE CONNECTION
		SIGNAL HEAD
		SIGNAL HEAD WITH BACKPLATE
		SIGNAL HEAD OPTICALLY PROGRAMMED
		SIGNAL HEAD, PEDESTRIAN
		SIGNAL POST
		MAST ARM ASSEMBLY AND POLE, STEEL
		MAST ARM ASSEMBLY AND POLE, ALUMINUM
		COMBINATION MAST ARM ASSEMBLY AND POLE, STEEL WITH LUMINAIRE
		UNIT DUCT
		COMMON TRENCH
		HANDHOLE
		DOUBLE HANDHOLE
		HEAVY DUTY HANDHOLE
		G.S. CONDUIT IN GROUND (CIG), IN TRENCH (T) OR PUSHED (P)
		PEDESTRIAN PUSHBUTTON DETECTOR
		DETECTION LOOP
		CAST IRON JUNCTION BOX
		EMERGENCY VEHICLE LIGHT DETECTOR
		CONFIRMATION BEACON
		CONDUIT SPLICE
		WOOD POLE
		RACEWAY FOR MAGNETIC DETECTOR, TYPE I/TYPE II
		VEHICLE DETECTOR, NON-COMPENSATED MAGNETIC TYPE
		RAILROAD CONTROL CABINET
		ILLUMINATED SIGN "NO LEFT TURN"
		ILLUMINATED SIGN "NO RIGHT TURN"

Rick Johns  
 IDOT - District 01  
 02-05-IDOT-STV-03 - IL 68 over US 14  
 P:\02-05-IDOT-STV-03 - IL 68 over US 14\Working Files\Drawings\TS-08 - Plan - East.dgn  
 11/27/2006 3:45:32 PM 250.0000 M / M.

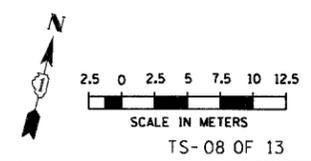

REVISIONS	
NAME	DATE

TS- 08 OF 13  
 ILLINOIS DEPARTMENT OF TRANSPORTATION  
 ILLINOIS ROUTE 68 AT U.S. ROUTE 14  
 RAMP C & D  
 PROPOSED TRAFFIC SIGNAL PLAN  
 SCALE 1:250  
 DATE NOVEMBER 2006  
 DRAWN BY R.P.J.  
 DESIGNED BY D.S.  
 CHECKED BY A.D.O.