


F.A.P. RTE.	SECTION	COUNTY	TOTAL SHEETS	SHEET NO.
343	•	COOK	283	236
STA.	TO STA.			
FED. ROAD DIST. NO.			ILLINOIS FED. AID PROJECT	
• 700-Y-B-R & 700-B-R-1			62897	

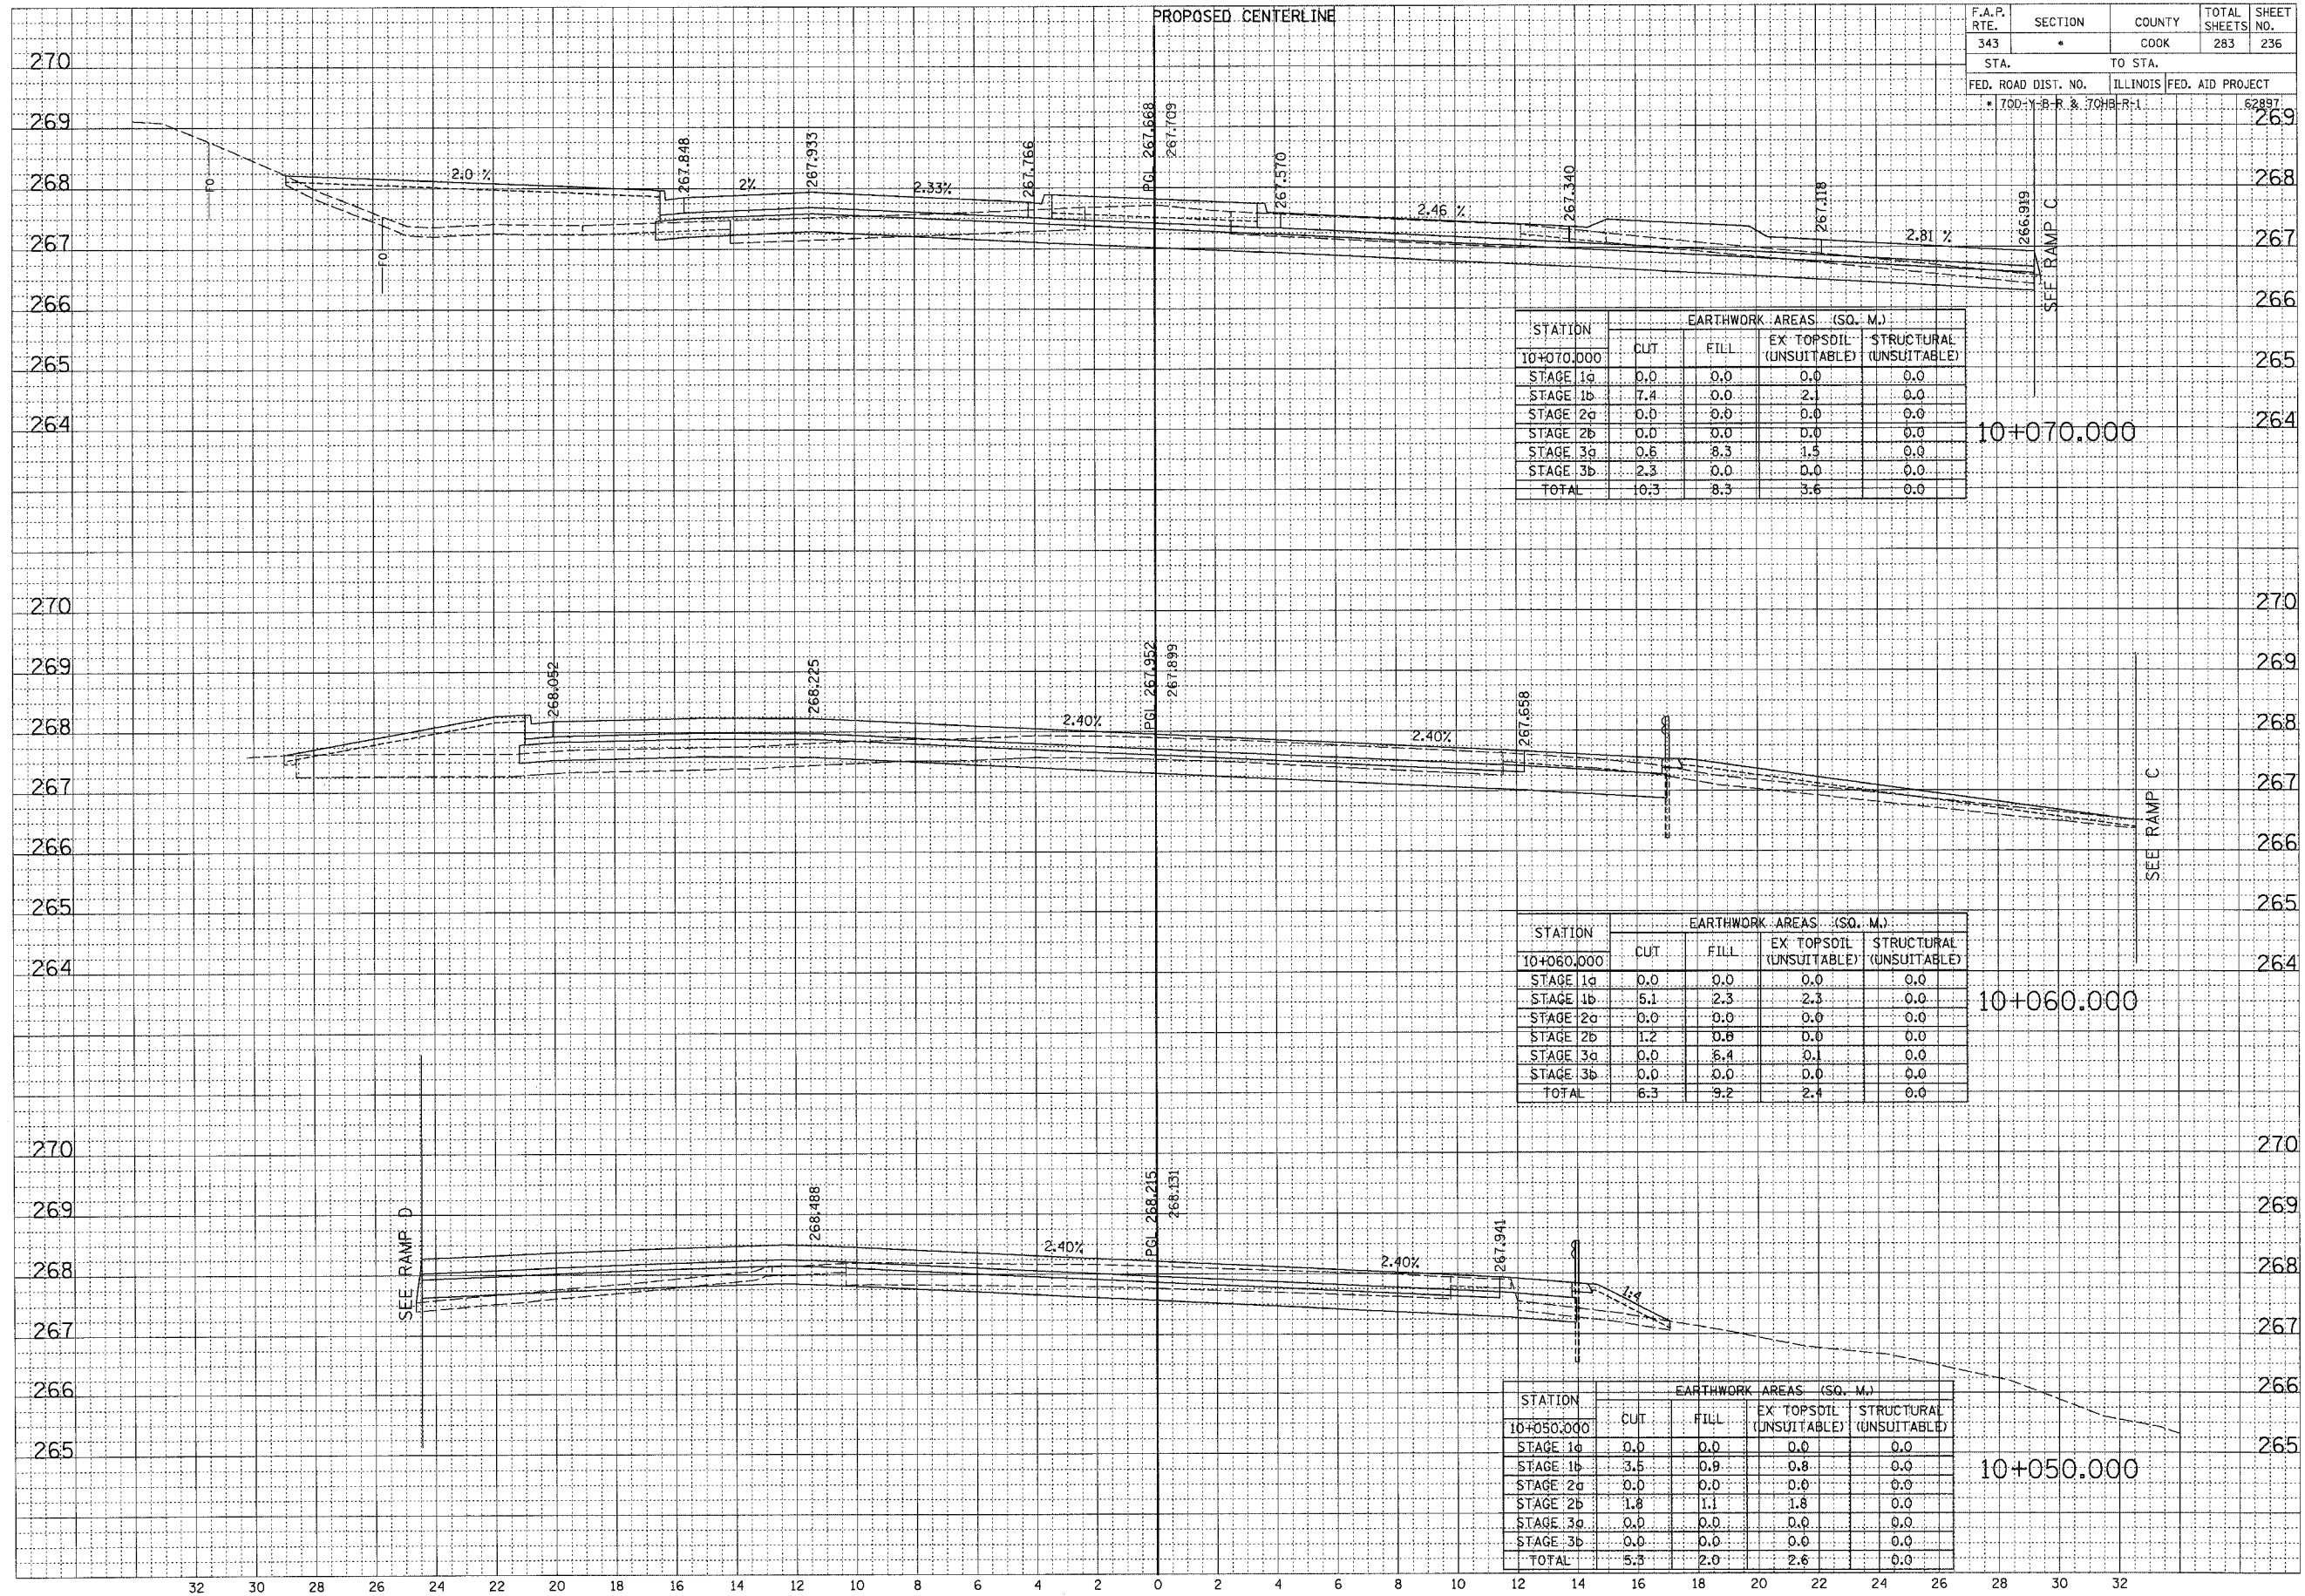

FINAL SURVEY
NOTED BOOK
NO.

REVISIONS
DATE
BY

APPROVED
DATE
BY

REVISIONS
DATE
BY

APPROVED
DATE
BY

ORIGINAL SURVEY
NOTED BOOK
NO.

REVISIONS
DATE
BY

APPROVED
DATE
BY

REVISIONS
DATE
BY

APPROVED
DATE
BY

\\s:\net\3188.dgn 10/12/2005 2:38:14 PM