


F.A.P. RTE.	SECTION	COUNTY	TOTAL SHEETS	SHEET NO.
343		COOK	283	238
STA.		TO STA.		
FED. ROAD DIST. NO.		ILLINOIS	FED. AID PROJECT	
100-Y-R & 70HD-R-1			62897	

FINAL	DATE
SURVEY	BY
NOTE BOOK	
NO.	

ORIGINAL	DATE
SURVEY	BY
NOTE BOOK	
NO.	

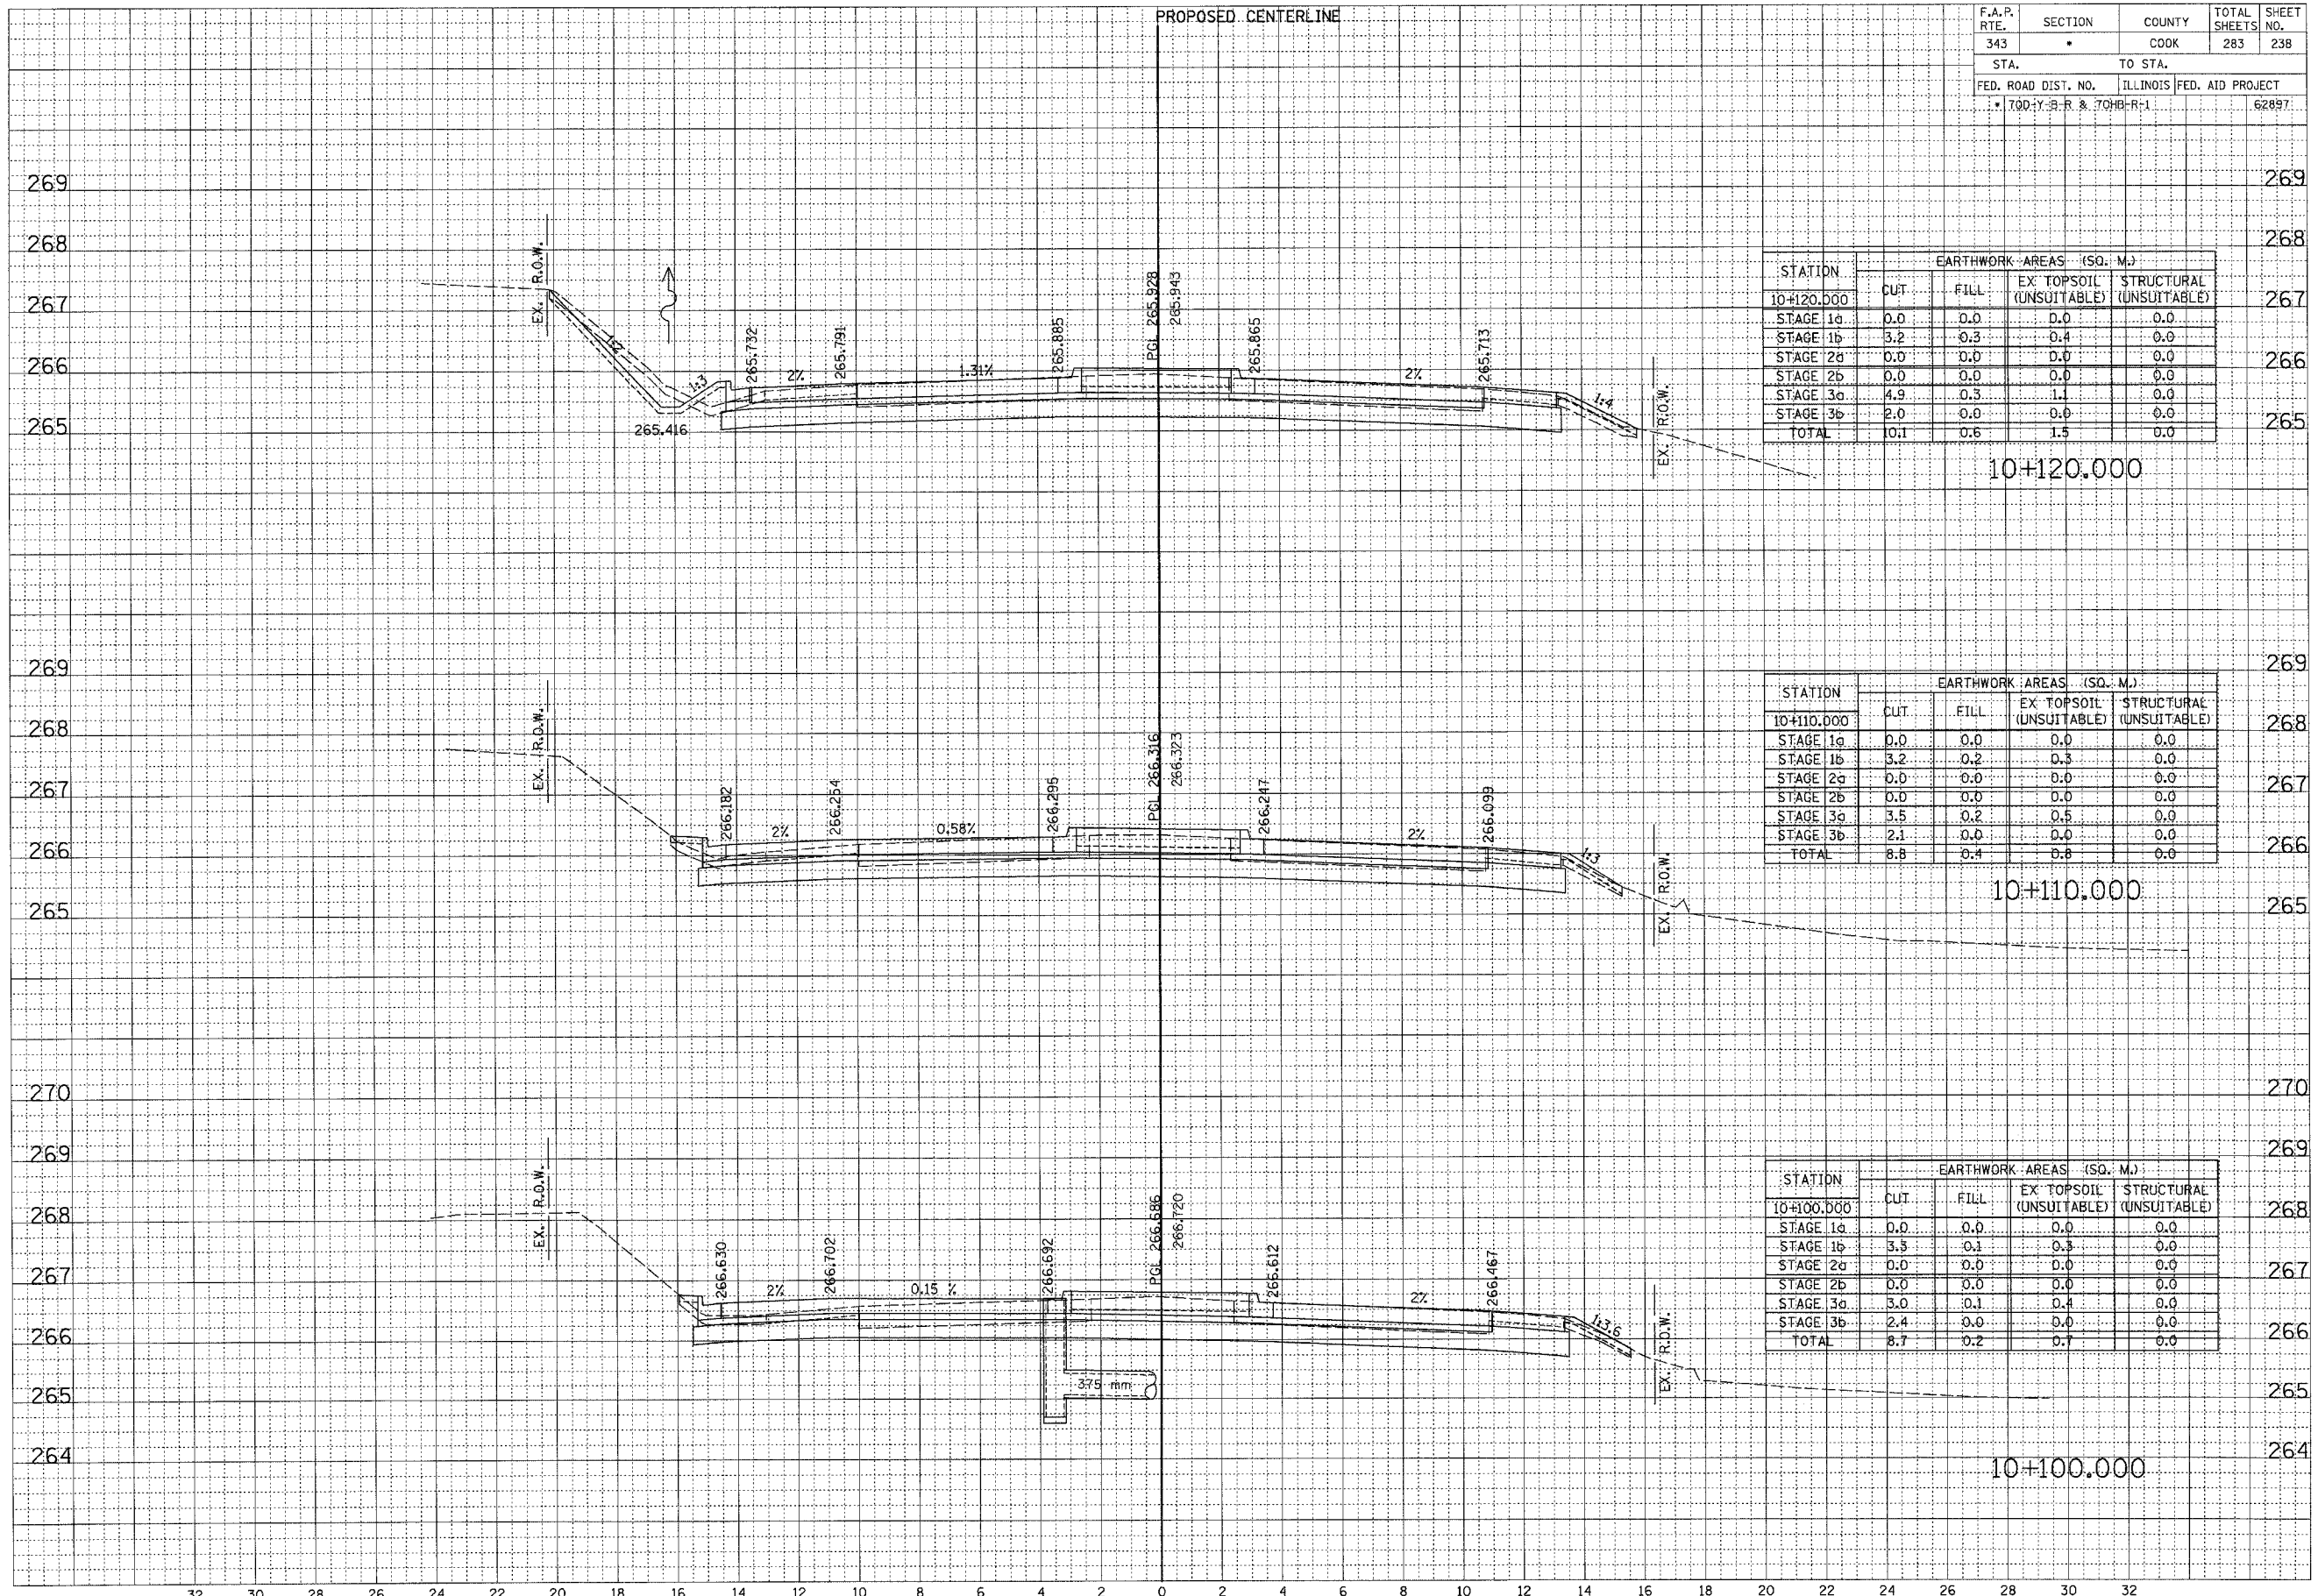

STATION	EARTHWORK AREAS (SQ. M.)			
	CUT	FILL	EX TOPSOIL (UNSUITABLE)	STRUCTURAL (UNSUITABLE)
10+120.000				
STAGE 1a	0.0	0.0	0.0	0.0
STAGE 1b	3.2	0.3	0.4	0.0
STAGE 2a	0.0	0.0	0.0	0.0
STAGE 2b	0.0	0.0	0.0	0.0
STAGE 3a	4.9	0.3	1.1	0.0
STAGE 3b	2.0	0.0	0.0	0.0
TOTAL	10.1	0.6	1.5	0.0

STATION	EARTHWORK AREAS (SQ. M.)			
	CUT	FILL	EX TOPSOIL (UNSUITABLE)	STRUCTURAL (UNSUITABLE)
10+110.000				
STAGE 1a	0.0	0.0	0.0	0.0
STAGE 1b	3.2	0.2	0.3	0.0
STAGE 2a	0.0	0.0	0.0	0.0
STAGE 2b	0.0	0.0	0.0	0.0
STAGE 3a	3.5	0.2	0.5	0.0
STAGE 3b	2.1	0.0	0.0	0.0
TOTAL	8.8	0.4	0.8	0.0

STATION	EARTHWORK AREAS (SQ. M.)			
	CUT	FILL	EX TOPSOIL (UNSUITABLE)	STRUCTURAL (UNSUITABLE)
10+100.000				
STAGE 1a	0.0	0.0	0.0	0.0
STAGE 1b	3.5	0.1	0.3	0.0
STAGE 2a	0.0	0.0	0.0	0.0
STAGE 2b	0.0	0.0	0.0	0.0
STAGE 3a	3.0	0.1	0.4	0.0
STAGE 3b	2.4	0.0	0.0	0.0
TOTAL	8.7	0.2	0.7	0.0

... No sheet_100.dwg 10/13/2006 2:38:05 PM