


|   |         |        |              |           |
|---|---------|--------|--------------|-----------|
| F.A.P. RTE.                                   | SECTION | COUNTY | TOTAL SHEETS | SHEET NO. |
| 343   | *       | COOK   | 283          | 242       |
| STA. TO STA.                                  |         |        |              |           |
| FED. ROAD DIST. NO. ILLINOIS FED. AID PROJECT |         |        |              |           |
| * 700-Y-B-R & 700H-R-1                        |         |        |              |           |

|               |               |      |
|---------------|---------------|------|
| FINAL SURVEY  | DRAWING       | DATE |
| NOTE BOOK NO. | PLATTED       | BY   |
|               | TEMPLATE      |      |
|               | AREAS CHECKED |      |

|                 |               |      |
|-----------------|---------------|------|
| ORIGINAL SURVEY | DRAWING       | DATE |
| NOTE BOOK NO.   | PLATTED       | BY   |
|                 | TEMPLATE      |      |
|                 | AREAS CHECKED |      |

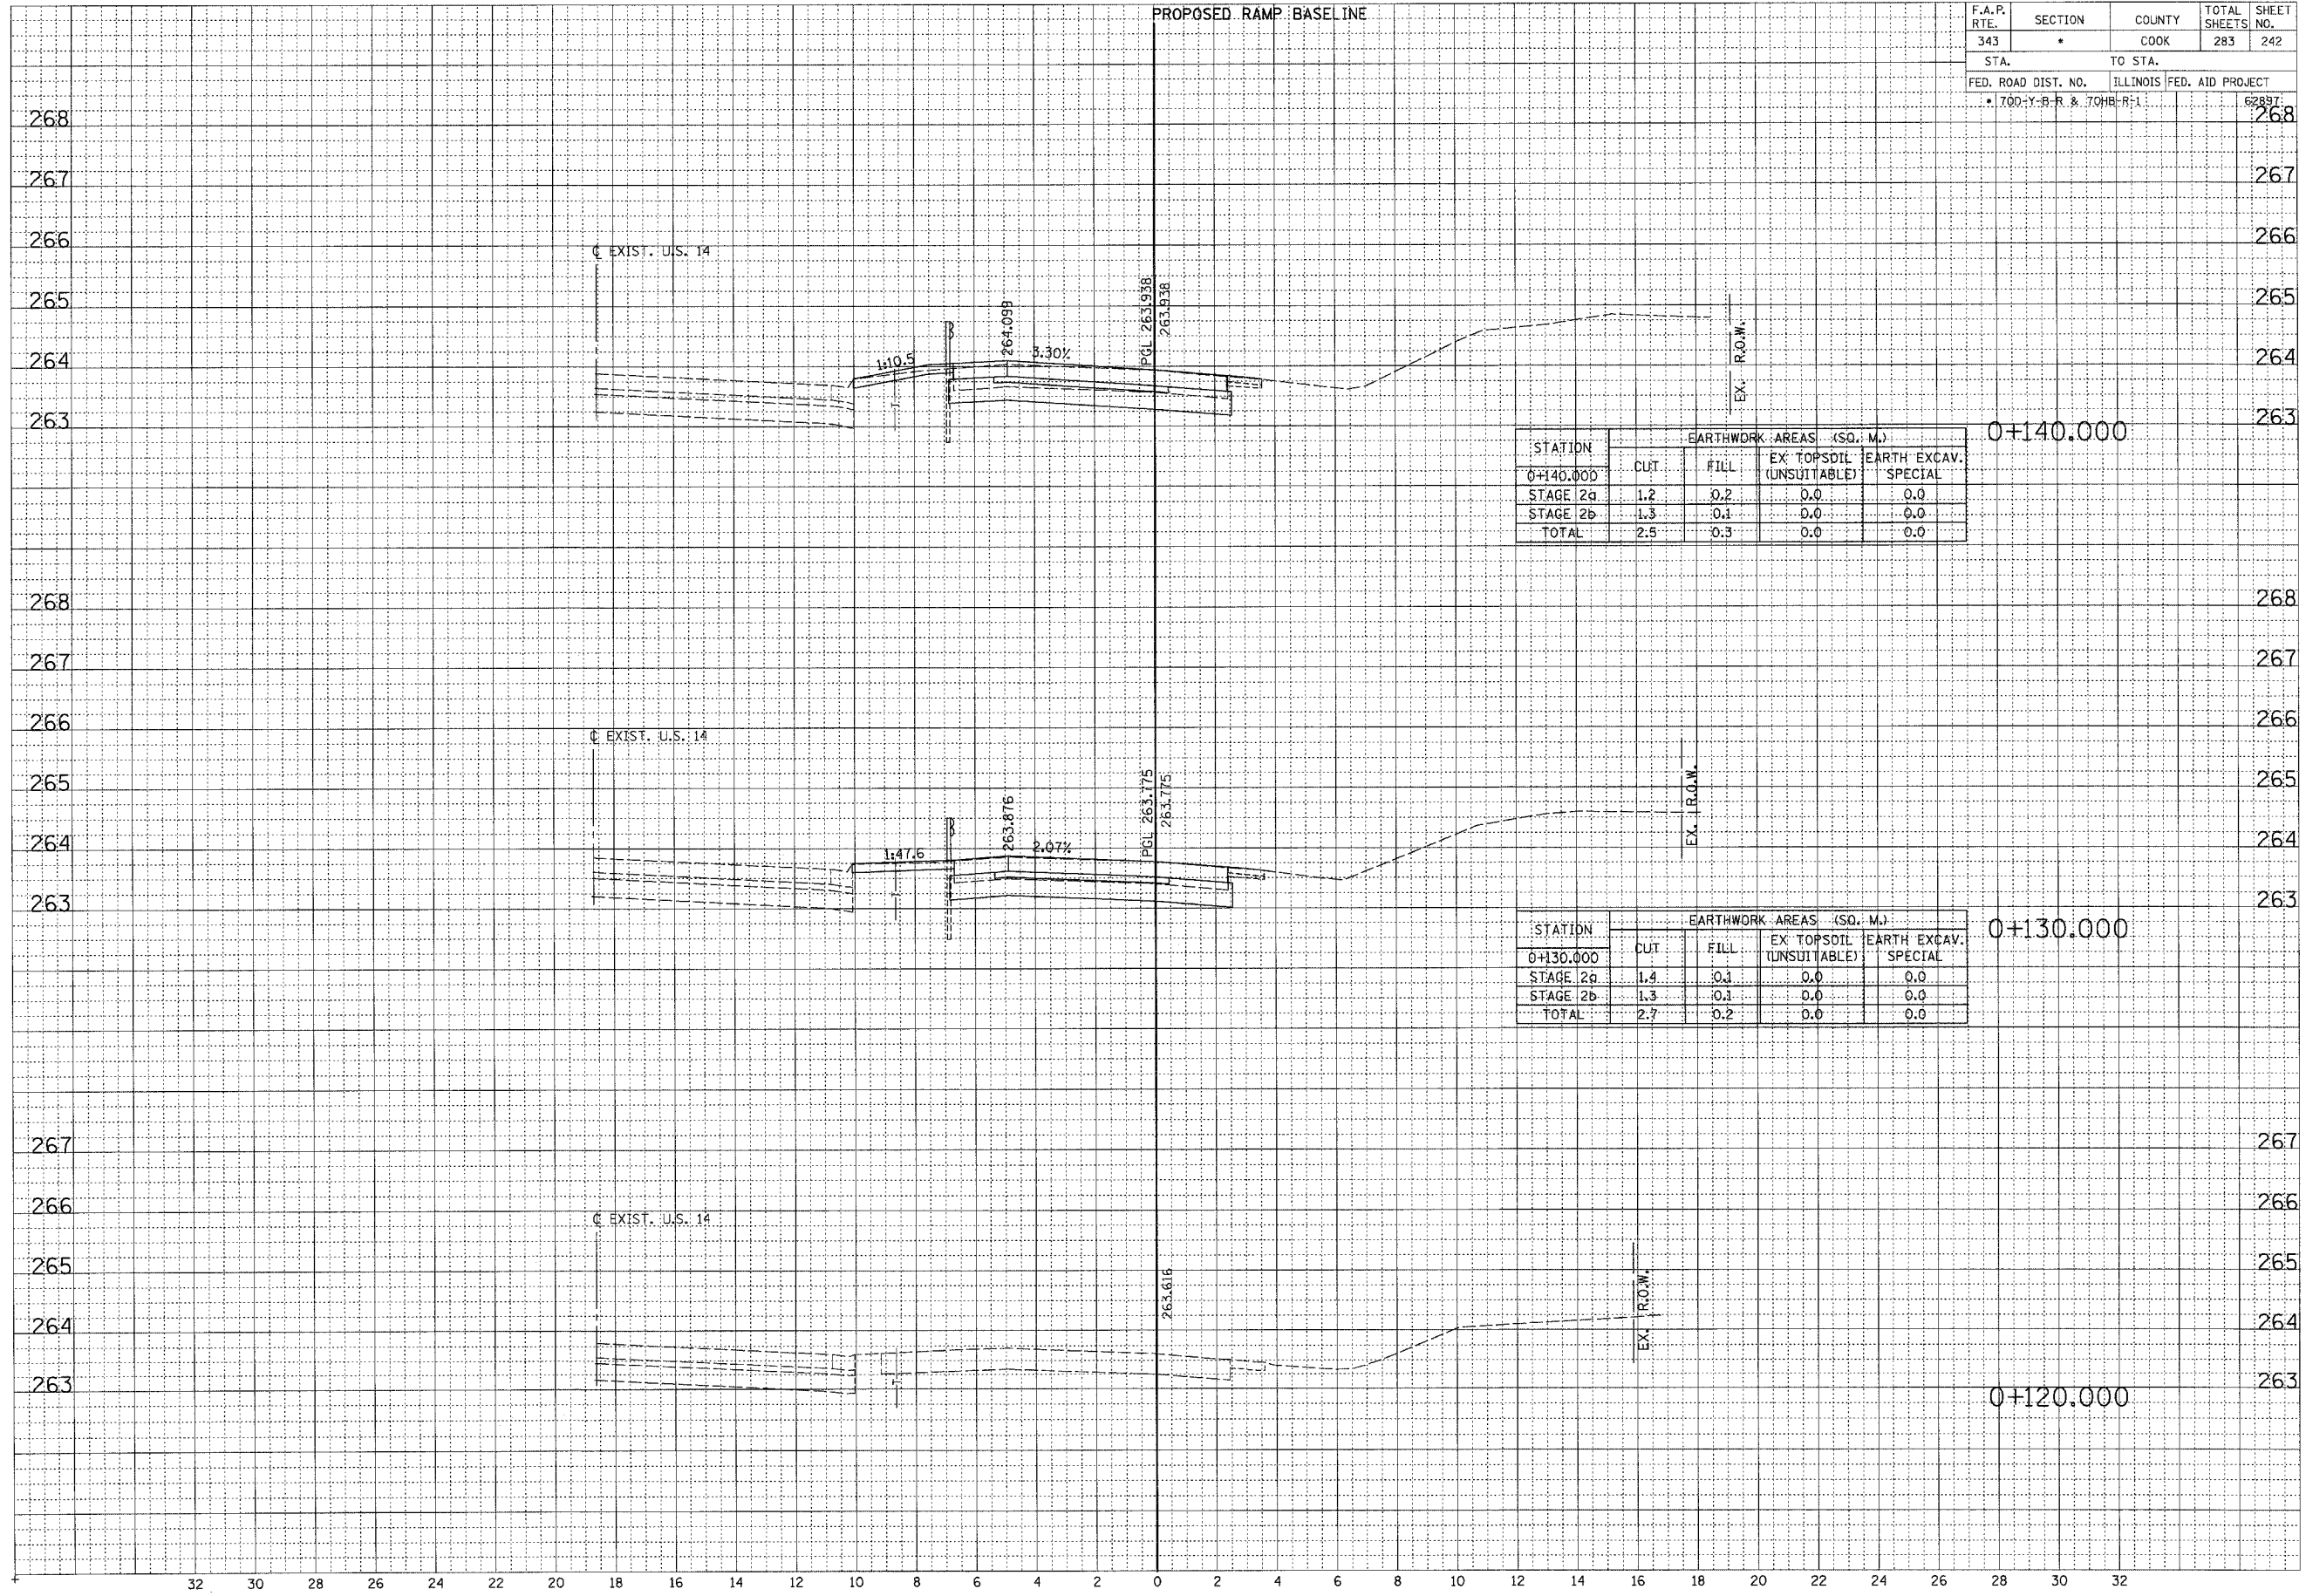

| STATION   | EARTHWORK AREAS (SQ. M.) |      |                         |                      |
|-----------|--------------------------|------|-------------------------|----------------------|
|           | CUT                      | FILL | EX TOPSOIL (UNSUITABLE) | EARTH EXCAV. SPECIAL |
| 0+140.000 |                          |      |                         |                      |
| STAGE 2a  | 1.2                      | 0.2  | 0.0                     | 0.0                  |
| STAGE 2b  | 1.3                      | 0.1  | 0.0                     | 0.0                  |
| TOTAL     | 2.5                      | 0.3  | 0.0                     | 0.0                  |

| STATION   | EARTHWORK AREAS (SQ. M.) |      |                         |                      |
|-----------|--------------------------|------|-------------------------|----------------------|
|           | CUT                      | FILL | EX TOPSOIL (UNSUITABLE) | EARTH EXCAV. SPECIAL |
| 0+130.000 |                          |      |                         |                      |
| STAGE 2a  | 1.4                      | 0.3  | 0.0                     | 0.0                  |
| STAGE 2b  | 1.3                      | 0.1  | 0.0                     | 0.0                  |
| TOTAL     | 2.7                      | 0.2  | 0.0                     | 0.0                  |