


F.A.P. RTE.	SECTION	COUNTY	TOTAL SHEETS	SHEET NO.
343	*	COOK	283	247
STA.		TO STA.		
FED. ROAD DIST. NO.		ILLINOIS FED. AID PROJECT		
* 70D-Y-B-R & 70H-B-R-1				62897

FINAL SURVEY	DATE
REVISED SURVEY	BY
NOTED SURVEY	
PLANNED SURVEY	
TEMPLATE	
AREAS CHECKED	
NO.	

ORIGINAL SURVEY	DATE
REVISED SURVEY	BY
NOTED SURVEY	
PLANNED SURVEY	
TEMPLATE	
AREAS CHECKED	
NO.	

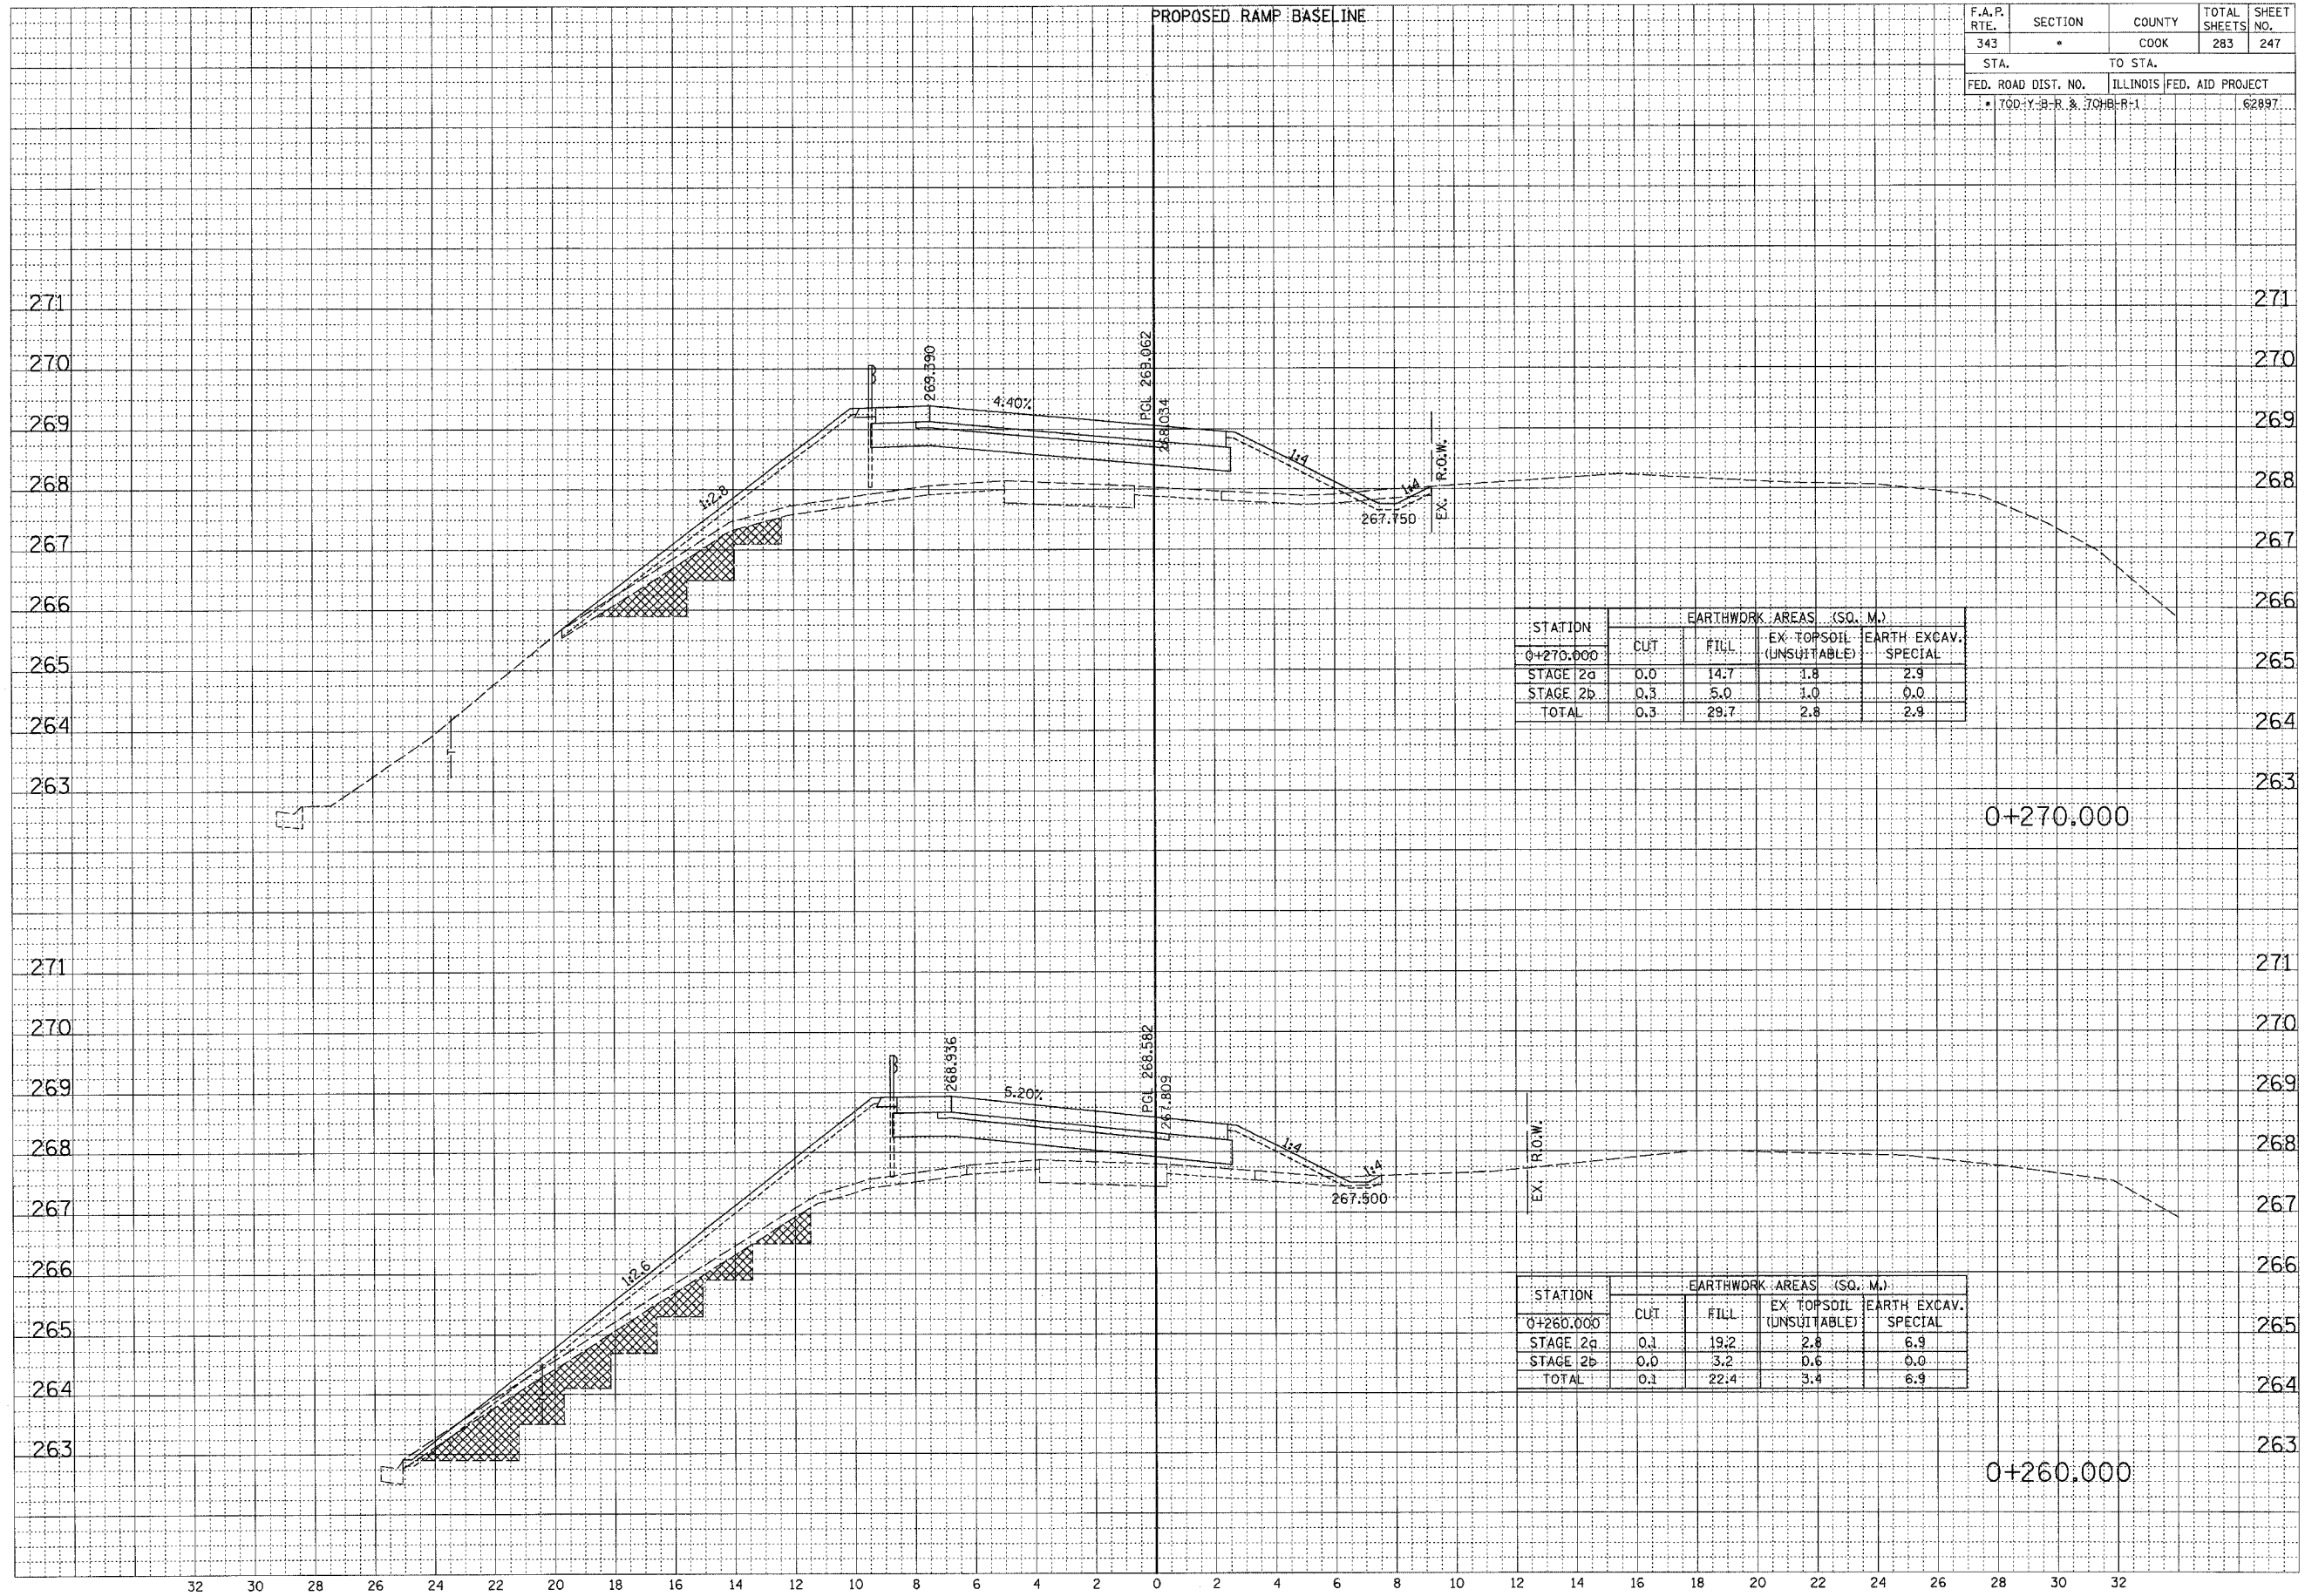

STATION	EARTHWORK AREAS (SQ. M.)			
	CUT	FILL	EX. TOPSOIL (UNSUITABLE)	EARTH EXCAV. SPECIAL
0+270.000				
STAGE 2a	0.0	14.7	1.8	2.9
STAGE 2b	0.3	5.0	1.0	0.0
TOTAL	0.3	29.7	2.8	2.9

STATION	EARTHWORK AREAS (SQ. M.)			
	CUT	FILL	EX. TOPSOIL (UNSUITABLE)	EARTH EXCAV. SPECIAL
0+260.000				
STAGE 2a	0.1	19.2	2.8	6.9
STAGE 2b	0.0	3.2	0.6	0.0
TOTAL	0.1	22.4	3.4	6.9

RAMP A