


F.A.P. RTE.	SECTION	COUNTY	TOTAL SHEETS	SHEET NO.
343	*	COOK	283	248
STA.		TO STA.		
FED. ROAD DIST. NO.		ILLINOIS	FED. AID PROJECT	
* 70D-Y-B-R. & 70HB-R-1			62887	

FINAL SURVEY	DATE
REVISIONS	BY
NOTE BOOK	
TEMPLATE	
AREAS CHECKED	
NO.	

ORIGINAL SURVEY	DATE
REVISIONS	BY
NOTE BOOK	
TEMPLATE	
AREAS CHECKED	
NO.	

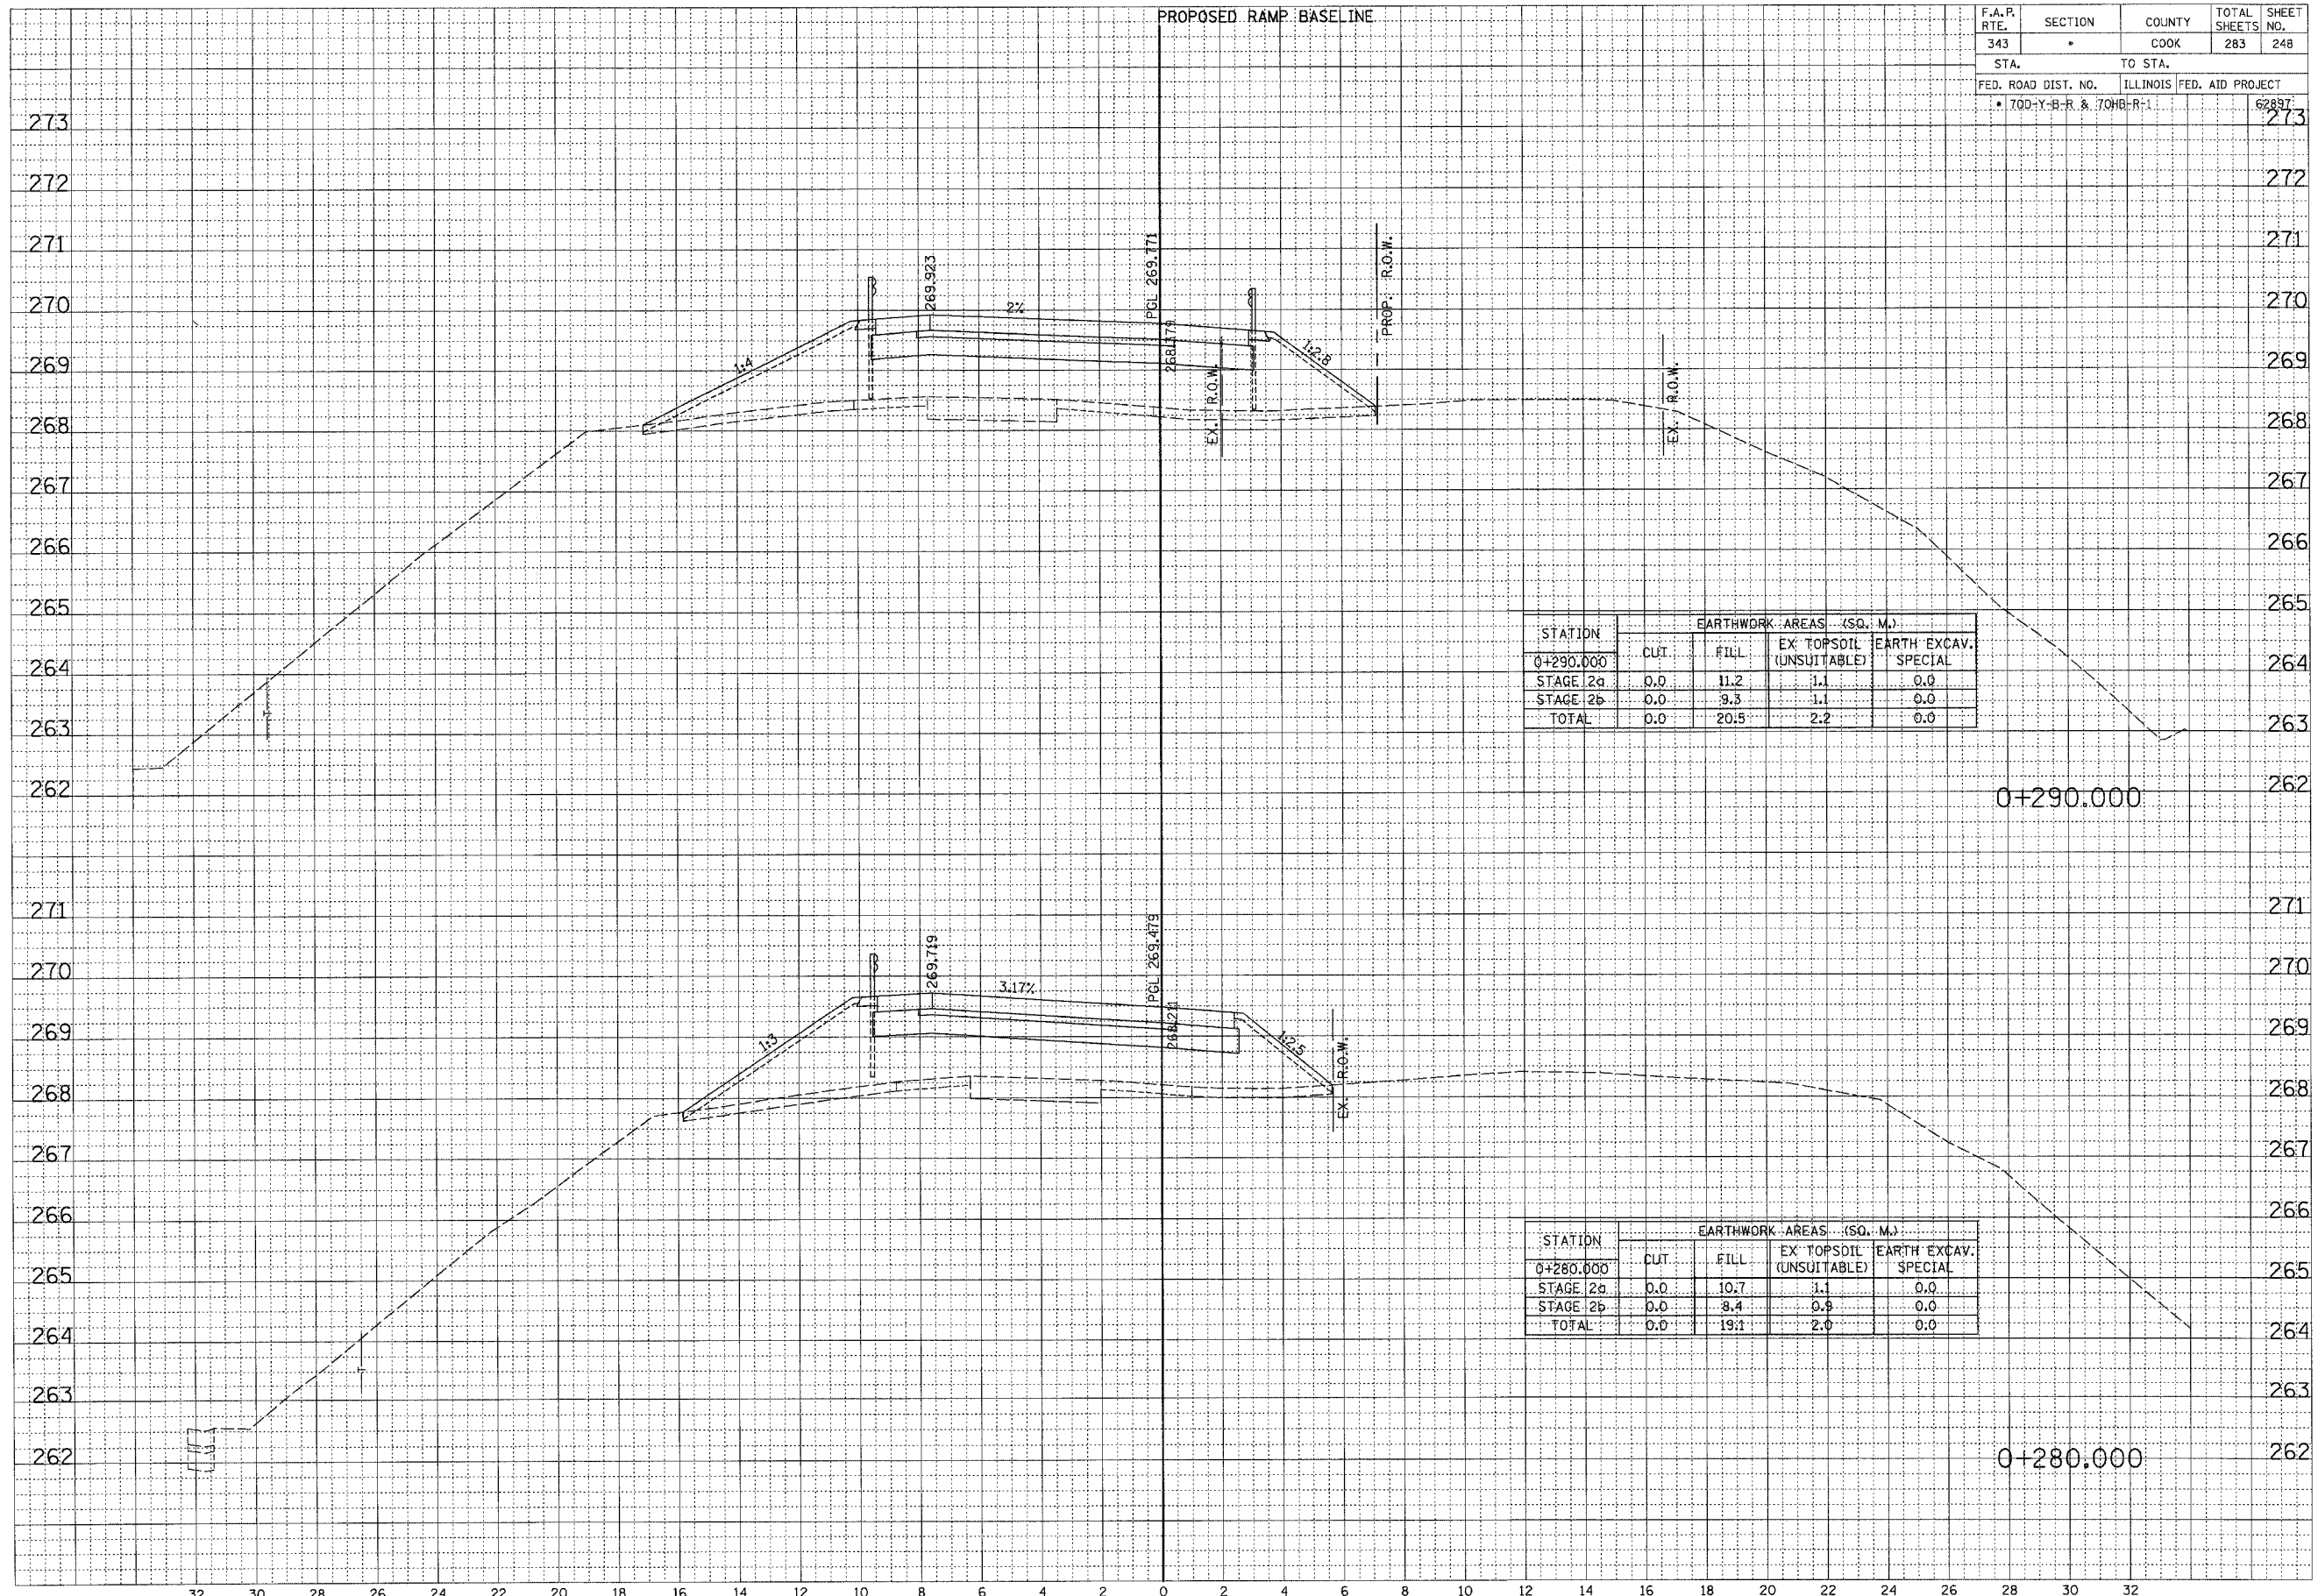

STATION	EARTHWORK AREAS (SQ. M.)			
	CUT	FILL	EX TOPSOIL (UNSUITABLE)	EARTH EXCAV. SPECIAL
0+290.000	0.0	11.2	1.1	0.0
STAGE 2a	0.0	9.3	1.1	0.0
STAGE 2b	0.0	2.0	0.0	0.0
TOTAL	0.0	20.5	2.2	0.0

STATION	EARTHWORK AREAS (SQ. M.)			
	CUT	FILL	EX TOPSOIL (UNSUITABLE)	EARTH EXCAV. SPECIAL
0+280.000	0.0	10.7	1.1	0.0
STAGE 2a	0.0	8.4	0.0	0.0
STAGE 2b	0.0	2.3	0.0	0.0
TOTAL	0.0	19.1	2.0	0.0

RAMP A

... 1/25/2009 2:36:18 PM