


F.A.P. RTE.	SECTION	COUNTY	TOTAL SHEETS	SHEET NO.
343	*	COOK	283	251
STA.		TO STA.		
FED. ROAD DIST. NO.		ILLINOIS	FED. AID PROJECT	
* 700-Y-B-R & 700B-R-1			62897	

FINAL	DATE
SURVEYED	BY
PLOTTED	
TEMPLATE	
NOTE BOOK	
AREAS CHECKED	
NO.	

ORIGINAL	DATE
SURVEYED	BY
PLOTTED	
TEMPLATE	
NOTE BOOK	
AREAS CHECKED	
NO.	

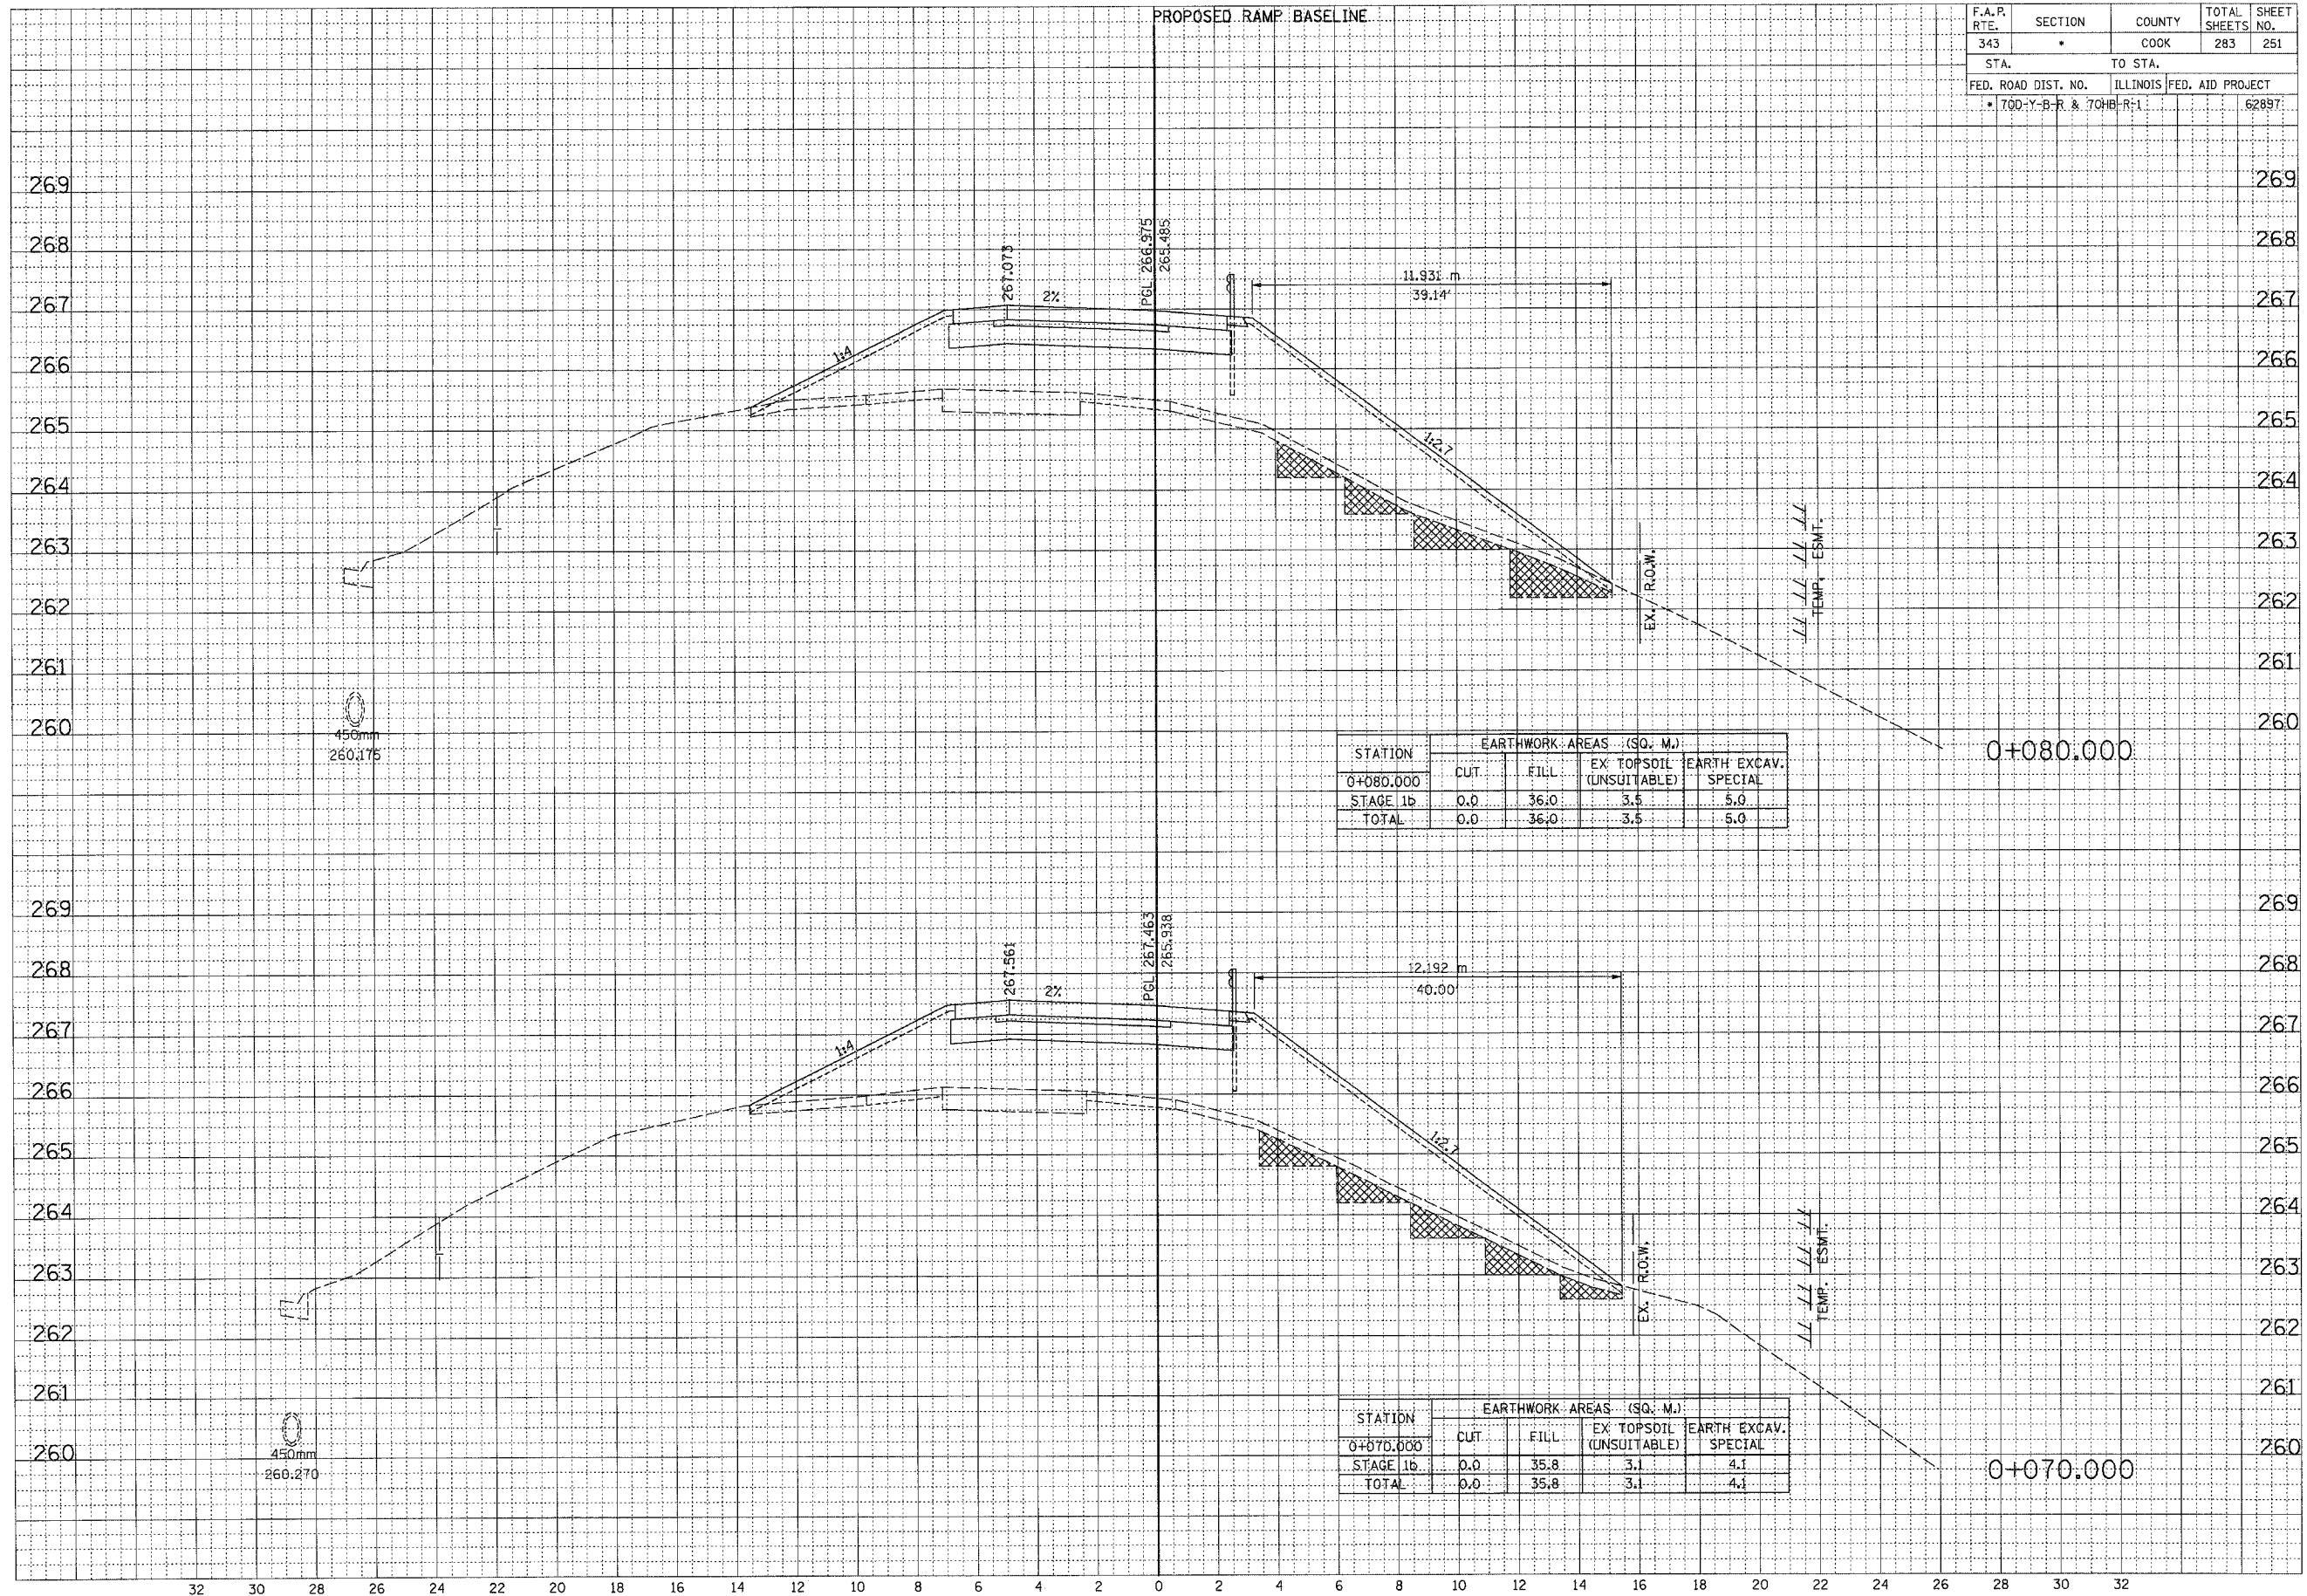

STATION	EARTHWORK AREAS (SQ. M.)			
	CUT	FILL	EX. TOPSOIL (UNSUITABLE)	EARTH EXCAV. SPECIAL
0+080.000	0.0	36.0	3.5	5.0
STAGE 1b	0.0	36.0	3.5	5.0
TOTAL	0.0	36.0	3.5	5.0

STATION	EARTHWORK AREAS (SQ. M.)			
	CUT	FILL	EX. TOPSOIL (UNSUITABLE)	EARTH EXCAV. SPECIAL
0+070.000	0.0	35.8	3.1	4.1
STAGE 1b	0.0	35.8	3.1	4.1
TOTAL	0.0	35.8	3.1	4.1

RAMP B