


F.A.P. RTE.	SECTION	COUNTY	TOTAL SHEETS	SHEET NO.
343	*	COOK	283	257
STA.		TO STA.		
FED. ROAD DIST. NO.		ILLINOIS FED. AID PROJECT		
* 700-Y-B-R & 704B-R-1		62897		

DATE	BY
NO.	NO.
AREAS CHECKED	AREAS CHECKED
TEMPLATE	TEMPLATE
NOTE BOOK	NOTE BOOK
FLIPPED	FLIPPED
REVIEWED	REVIEWED
FINAL SURVEY	FINAL SURVEY

DATE	BY
NO.	NO.
AREAS CHECKED	AREAS CHECKED
TEMPLATE	TEMPLATE
NOTE BOOK	NOTE BOOK
FLIPPED	FLIPPED
REVIEWED	REVIEWED
ORIGINAL SURVEY	ORIGINAL SURVEY

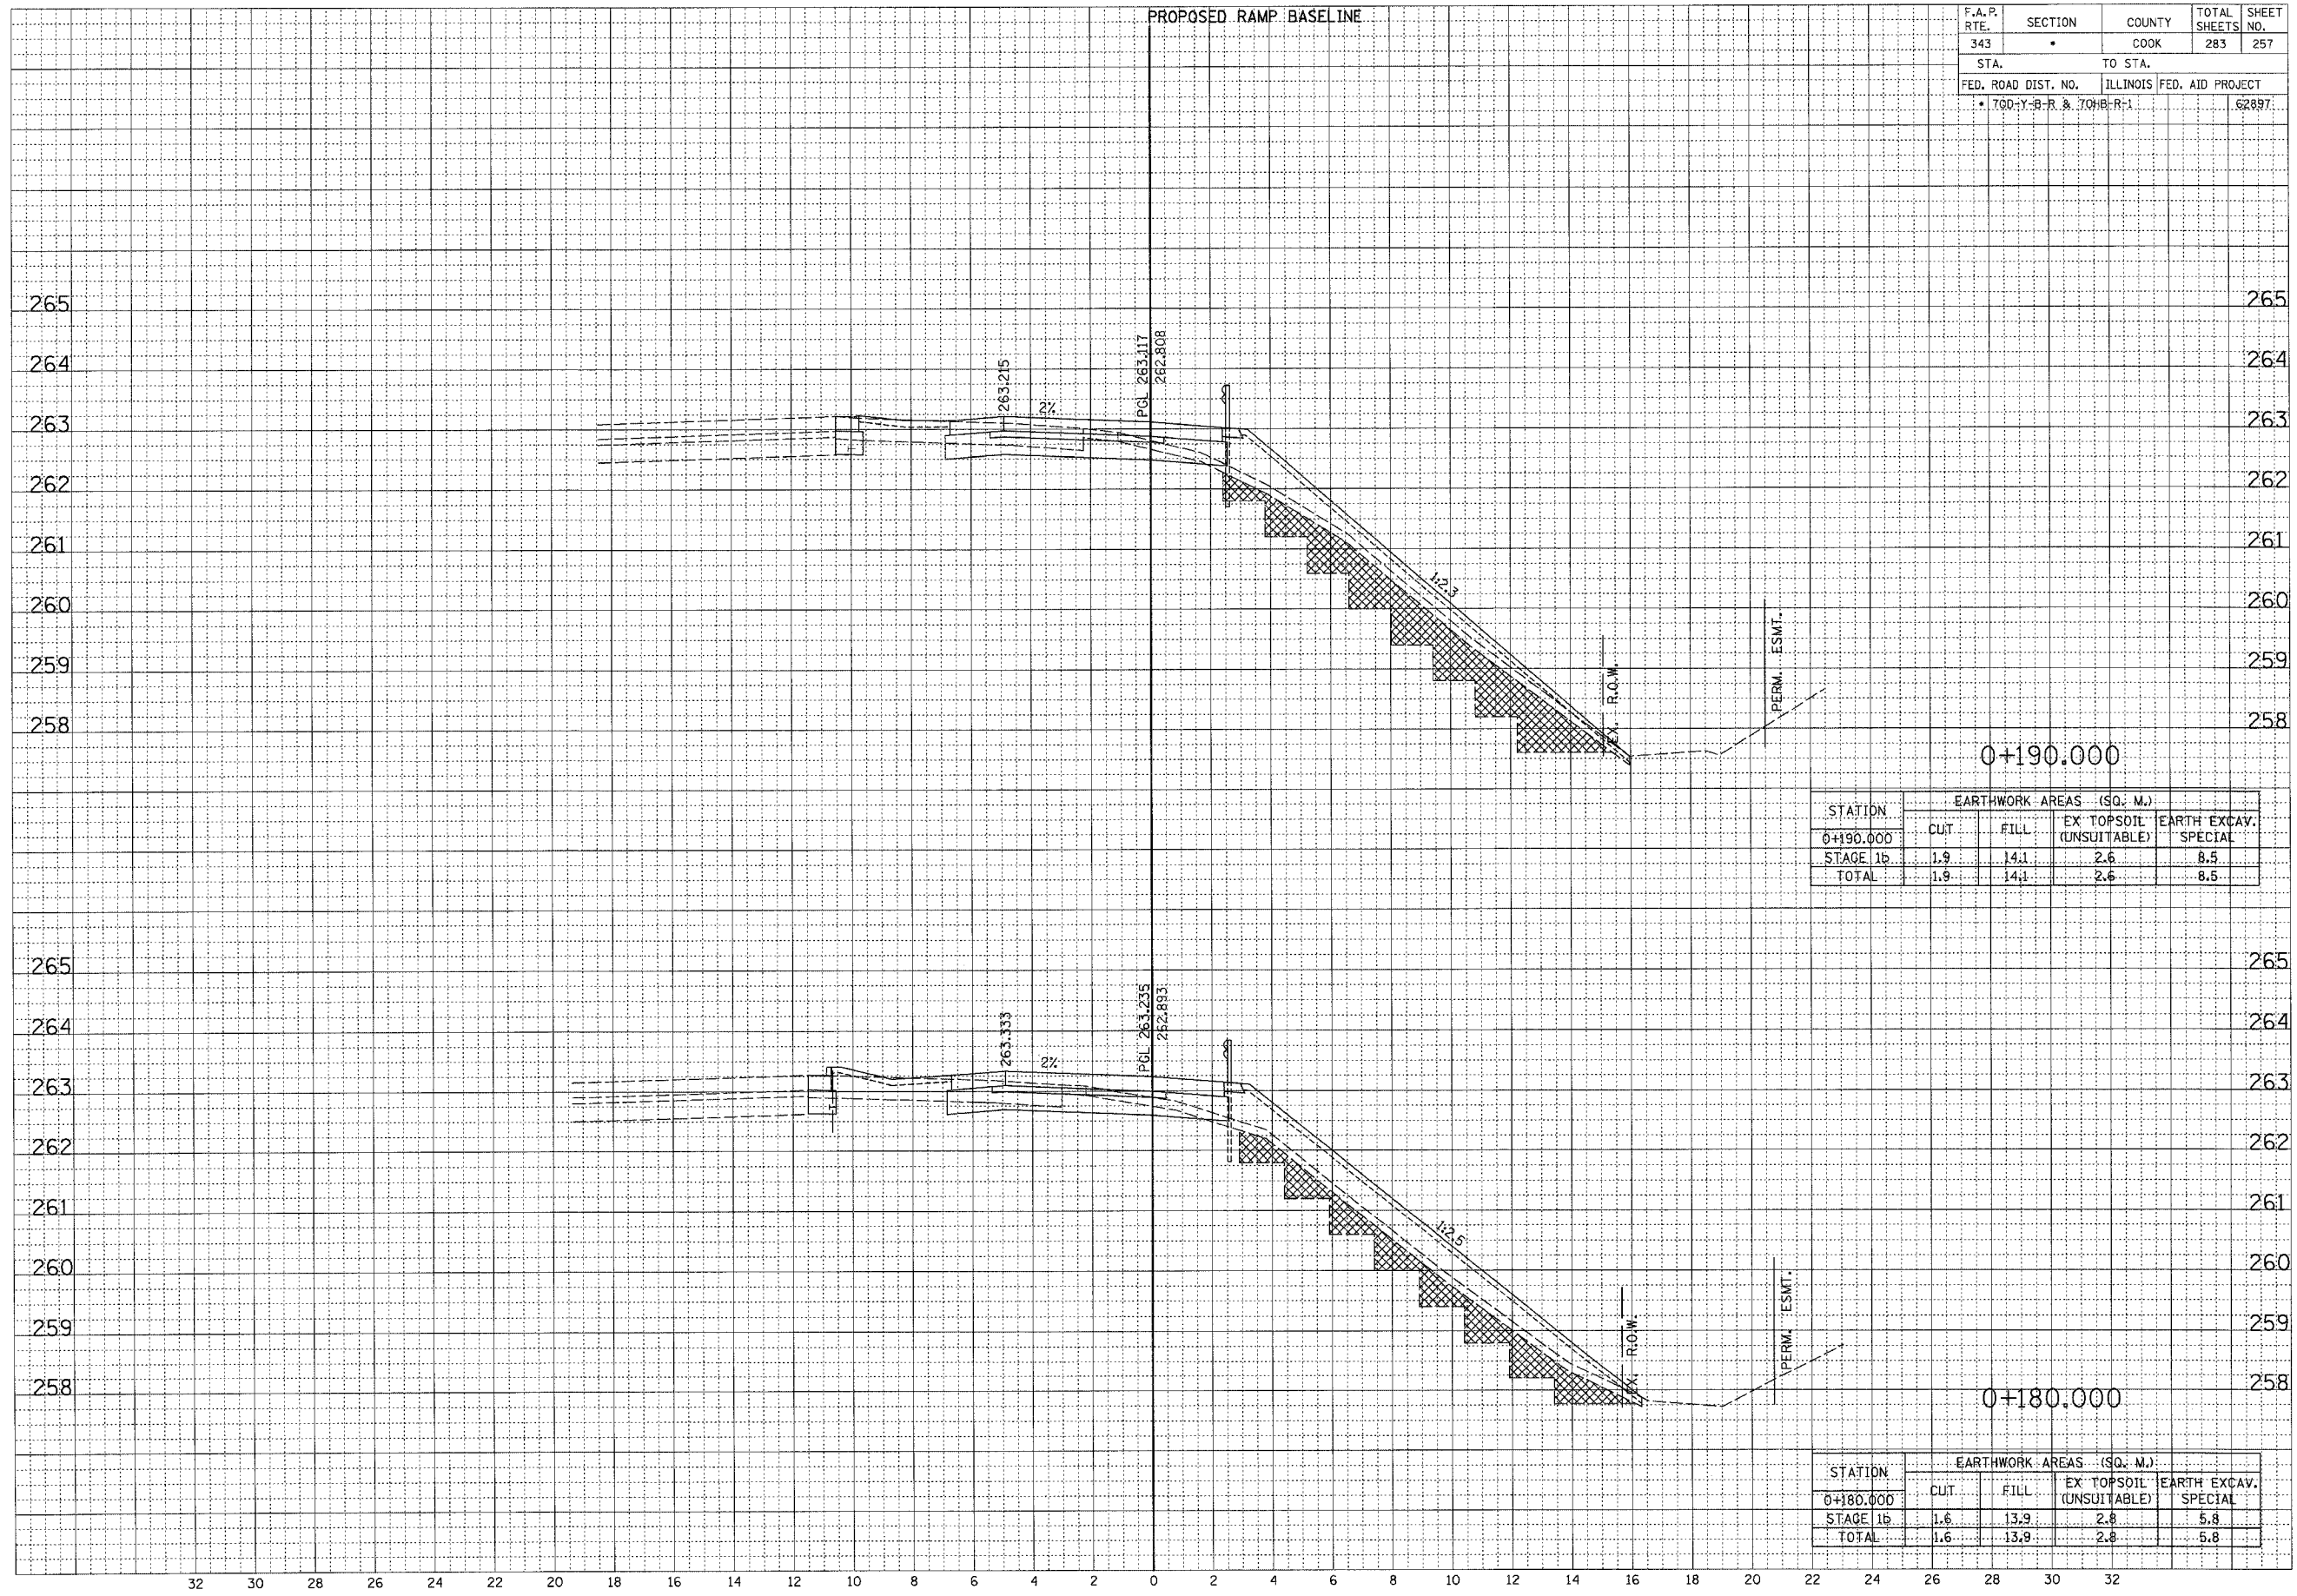

STATION	EARTHWORK AREAS (SQ. M.)			
	CUT	FILL	EX TOPSOIL (UNSUITABLE)	EARTH EXCAV. SPECIAL
0+190.000				
STAGE 1b	1.9	14.1	2.6	8.5
TOTAL	1.9	14.1	2.6	8.5

STATION	EARTHWORK AREAS (SQ. M.)			
	CUT	FILL	EX TOPSOIL (UNSUITABLE)	EARTH EXCAV. SPECIAL
0+180.000				
STAGE 1b	1.6	13.9	2.8	5.8
TOTAL	1.6	13.9	2.8	5.8