



F.A.P. RTE.	SECTION	COUNTY	TOTAL SHEETS	SHEET NO.
343		COOK	283	259
STA.		TO STA.		
FED. ROAD DIST. NO.		ILLINOIS	FED. AID PROJECT	
700-Y-B-R & 700B-R-1			62097	

FINAL SURVEY	DATE
SUBMITTED	BY
NOTE BOOK	
TEMPLATE	
AREAS CHECKED	
NO.	

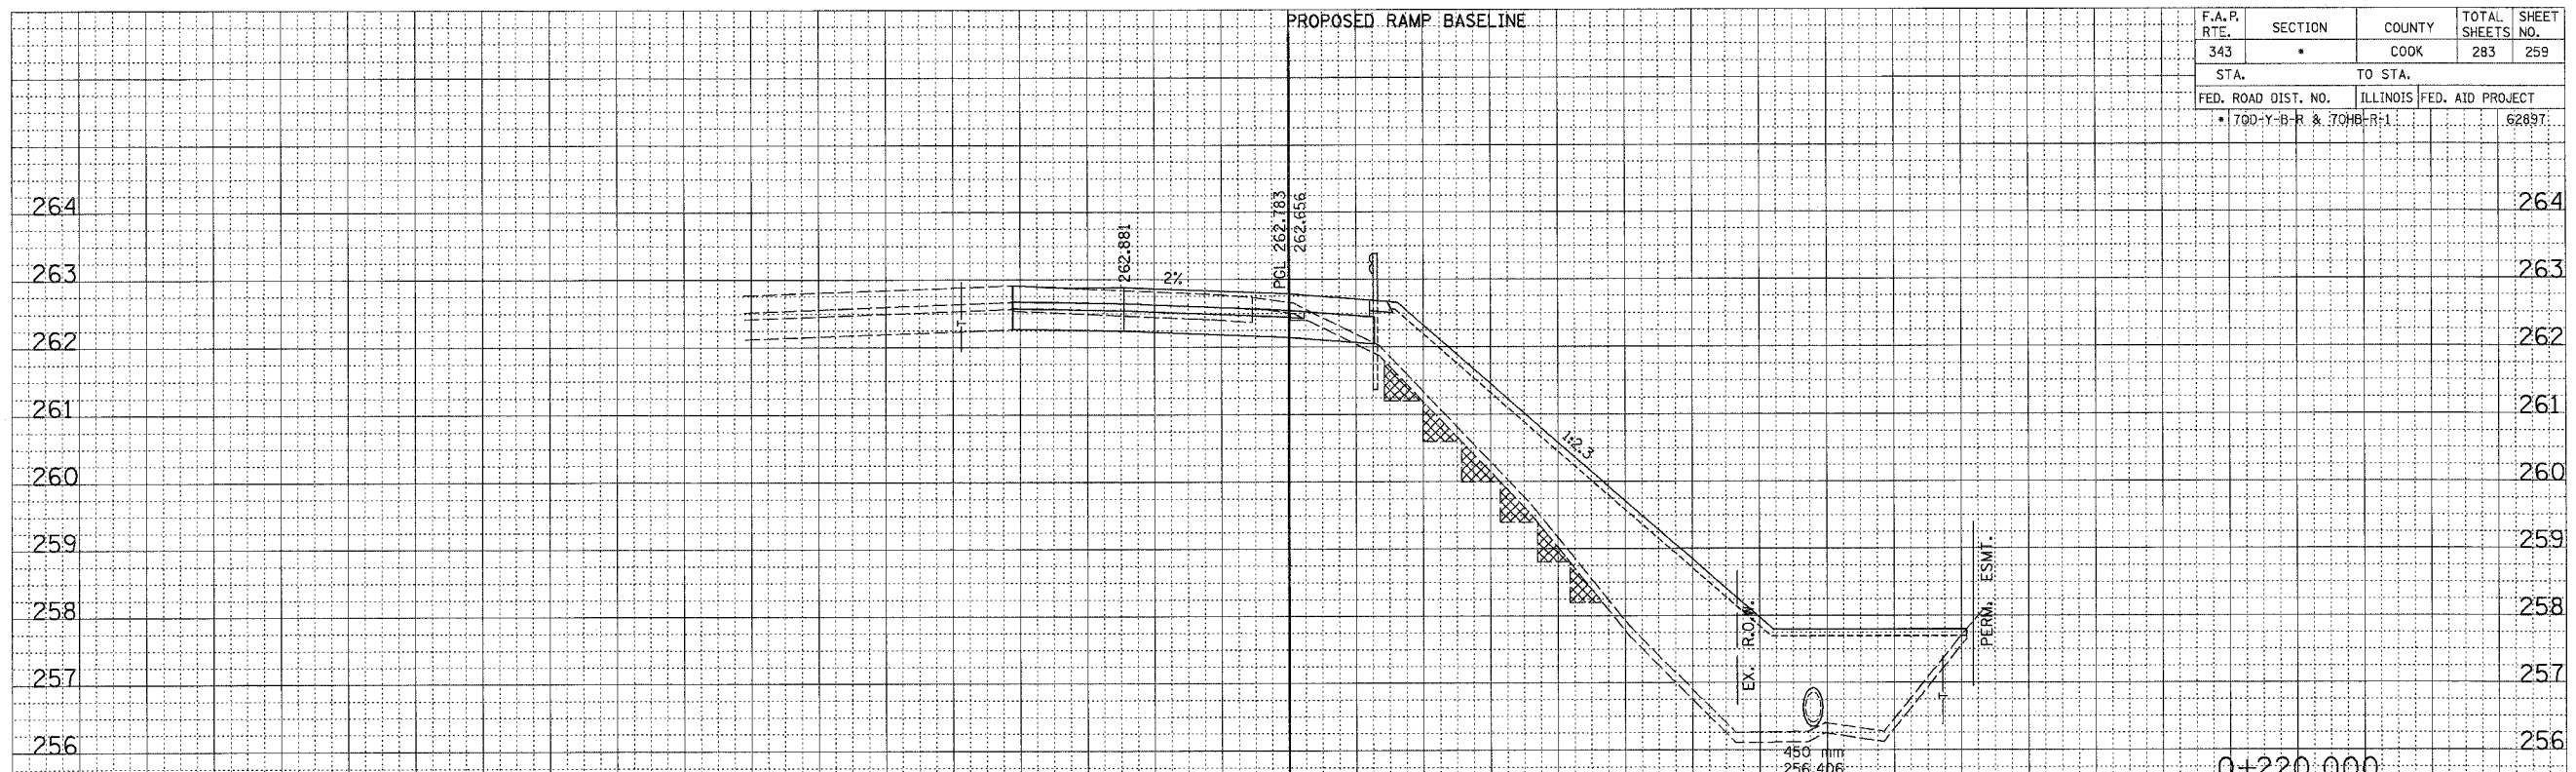

STATION	EARTHWORK AREAS (SQ. M.)			
	CUT	FILL	EX. TOPSOIL (UNSUITABLE)	EARTH EXCAV. SPECIAL
0+220.000				
STAGE 1B	2.4	26.6	3.0	2.0
TOTAL	2.4	26.6	3.0	2.0

ORIGINAL SURVEY	DATE
SUBMITTED	BY
NOTE BOOK	
TEMPLATE	
AREAS CHECKED	
NO.	

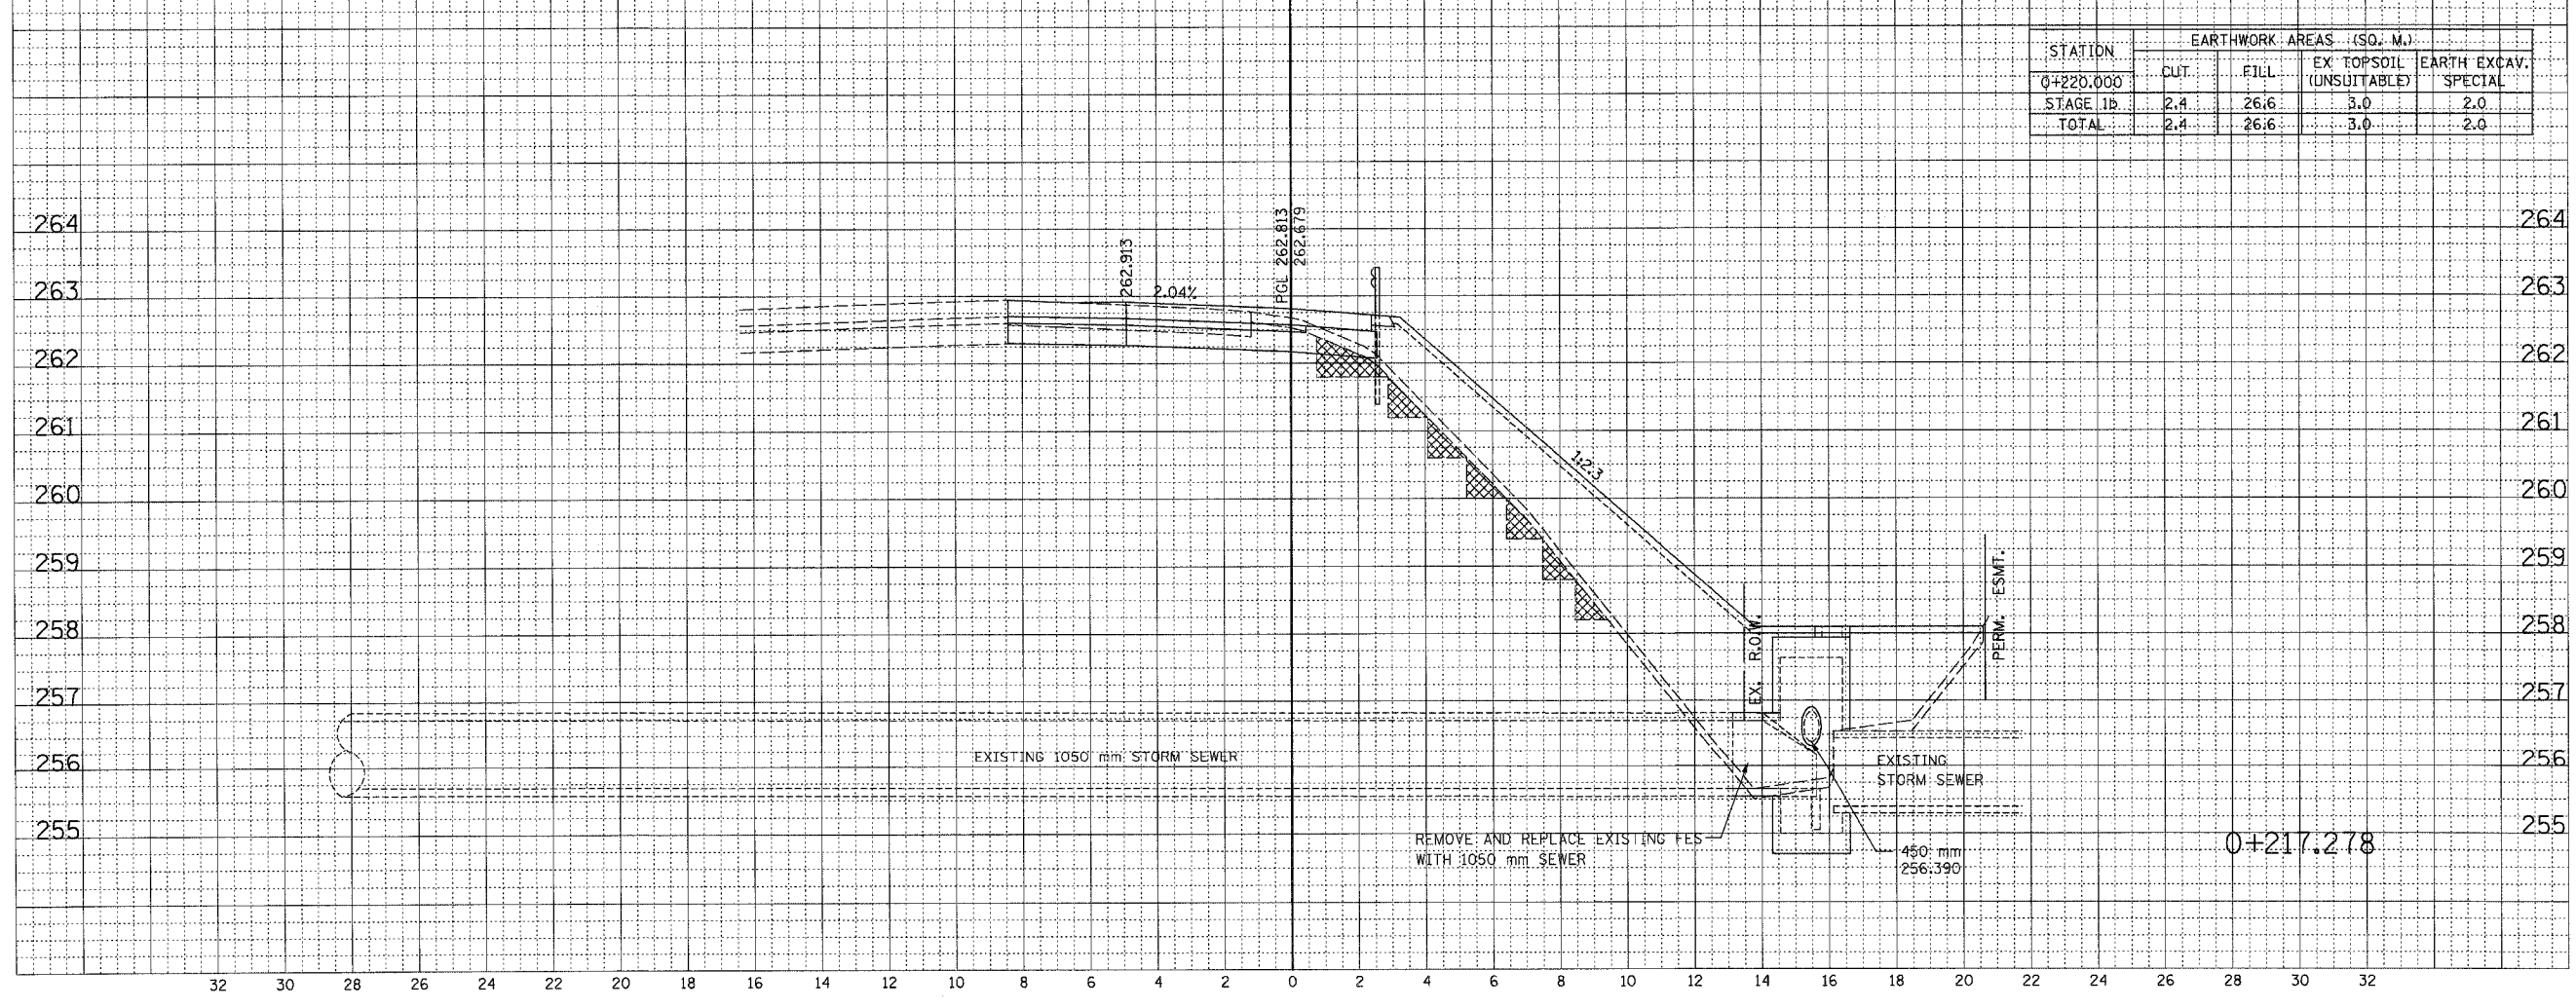

RAMP B