


F.A.P. RTE.	SECTION	COUNTY	TOTAL SHEETS	SHEET NO.
343	*	COOK	283	262
STA.		TO STA.		
FED. ROAD DIST. NO.		ILLINOIS FED. AID PROJECT		
* 70D-Y-B-R & 70H-B-R-1		62897		

FINAL SURVEY	REVISION	DATE
NOTE BOOK	PLUTER	
NO.	AREAS CHECKED	

ORIGINAL SURVEY	REVISION	DATE
NOTE BOOK	PLUTER	
NO.	AREAS CHECKED	

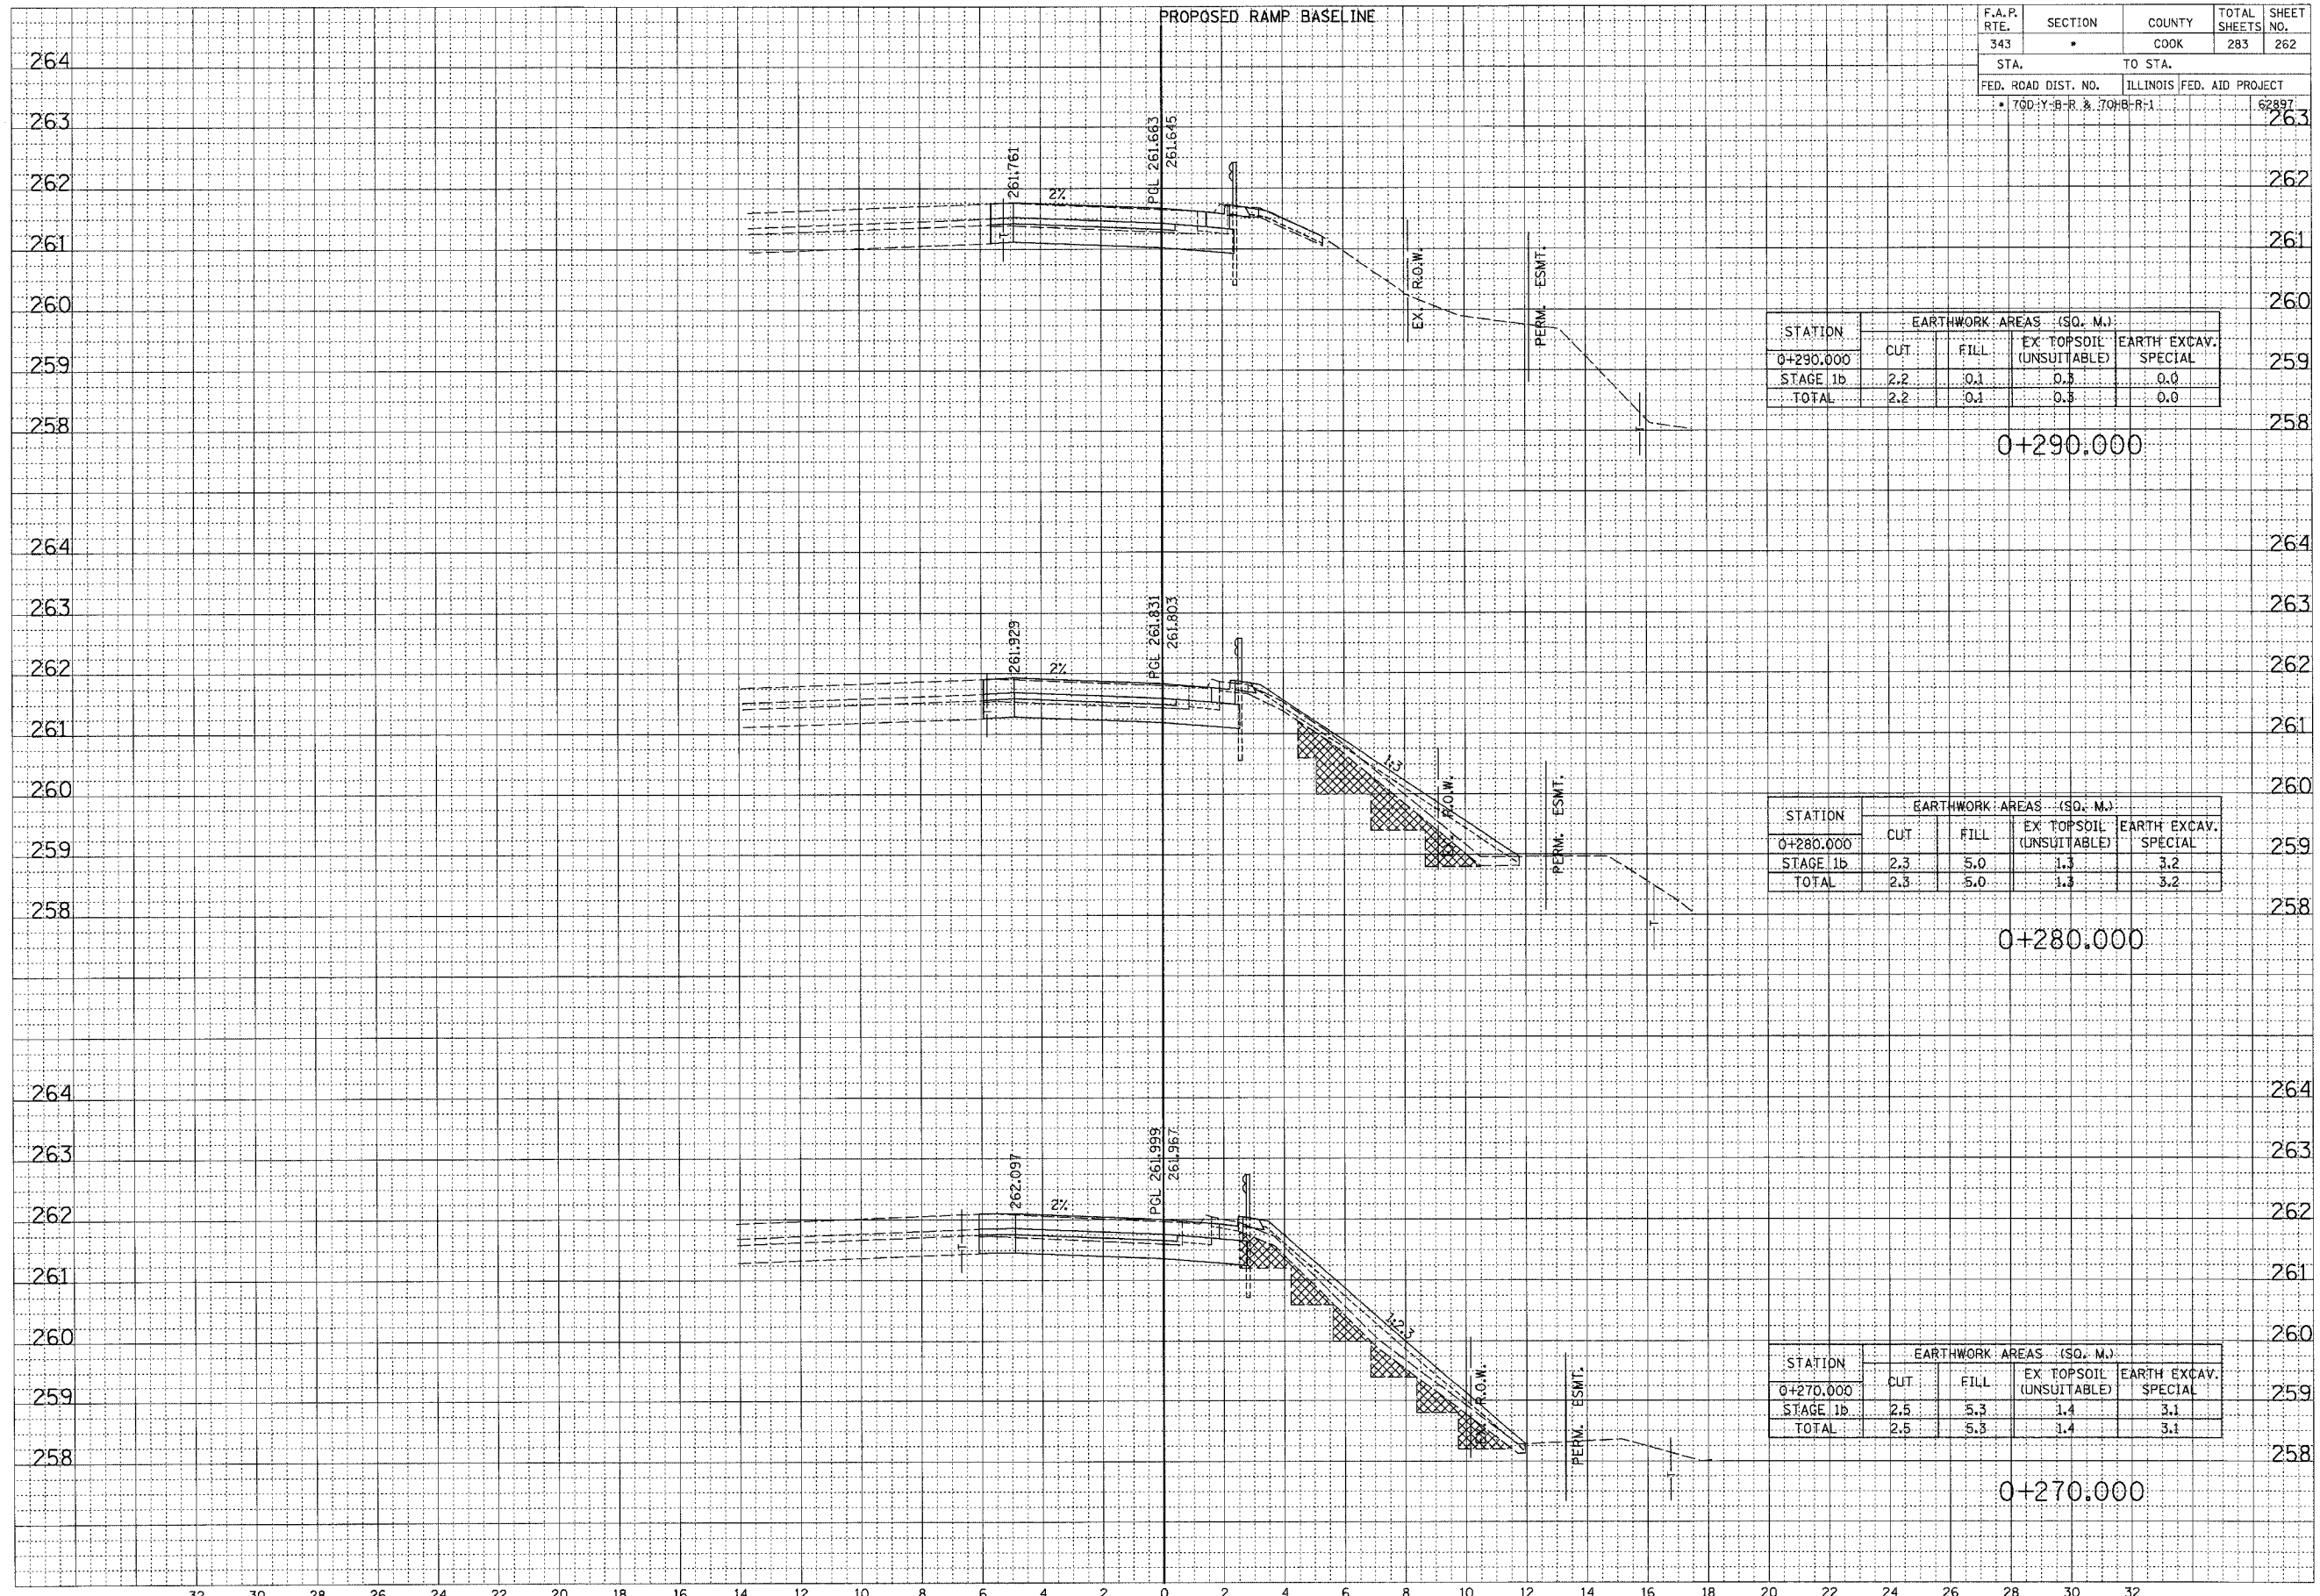

STATION	EARTHWORK AREAS (SQ. M.)			
	CUT	FILL	EX TOPSOIL (UNSUITABLE)	EARTH EXCAV. SPECIAL
0+290.000				
STAGE 1b	2.2	0.1	0.5	0.0
TOTAL	2.2	0.1	0.5	0.0

STATION	EARTHWORK AREAS (SQ. M.)			
	CUT	FILL	EX TOPSOIL (UNSUITABLE)	EARTH EXCAV. SPECIAL
0+280.000				
STAGE 1b	2.3	5.0	1.3	3.2
TOTAL	2.3	5.0	1.3	3.2

STATION	EARTHWORK AREAS (SQ. M.)			
	CUT	FILL	EX TOPSOIL (UNSUITABLE)	EARTH EXCAV. SPECIAL
0+270.000				
STAGE 1b	2.5	5.3	1.4	3.1
TOTAL	2.5	5.3	1.4	3.1

RAMP B