


F.A.P. RTE.	SECTION	COUNTY	TOTAL SHEETS	SHEET NO.
343	*	COOK	283	264
STA.		TO STA.		
FED. ROAD DIST. NO.		ILLINOIS FED. AID PROJECT		
* 70D-Y-B-R & 70HB-R-1				62897

FINAL	DATE
REVISIONS	BY
NO.	
DATE	
BY	
NO.	
DATE	
BY	
NO.	
DATE	
BY	
NO.	

ORIGINAL	DATE
REVISIONS	BY
NO.	
DATE	
BY	
NO.	
DATE	
BY	
NO.	

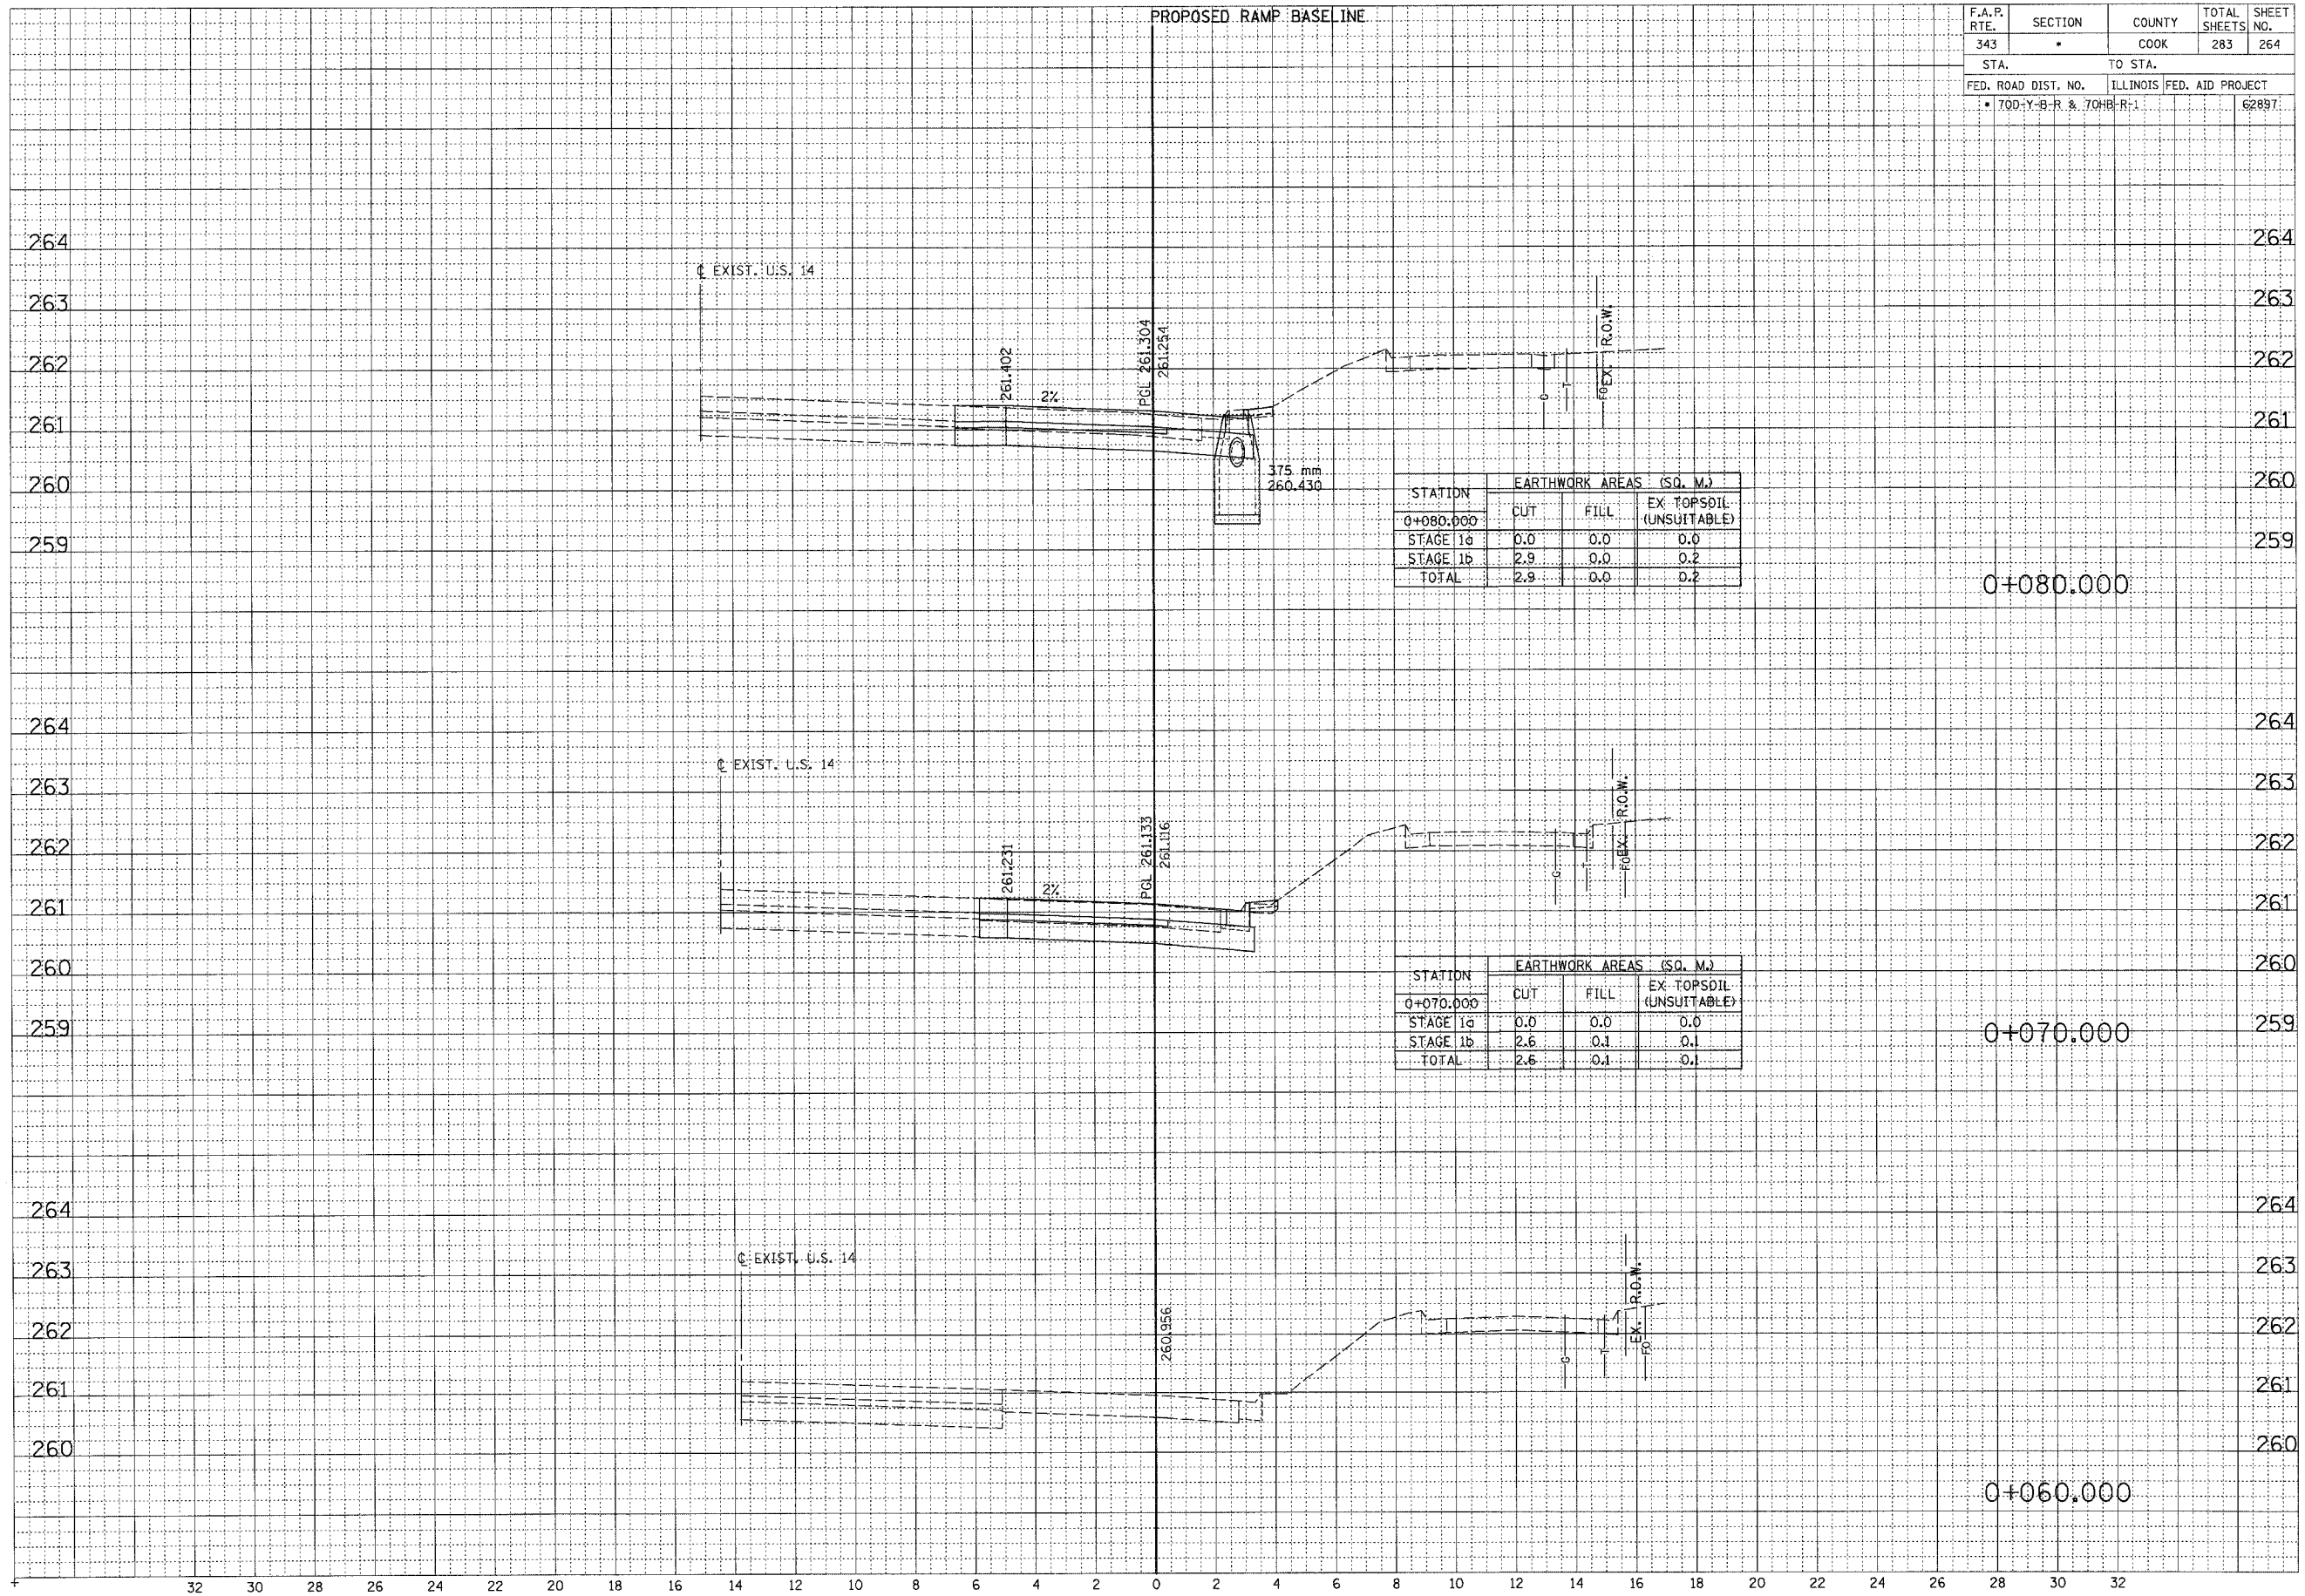

STATION	EARTHWORK AREAS (SQ. M.)		
	CUT	FILL	EX. TOPSOIL (UNSUITABLE)
0+080.000	0.0	0.0	0.0
STAGE 1a	0.0	0.0	0.0
STAGE 1b	2.9	0.0	0.2
TOTAL	2.9	0.0	0.2

STATION	EARTHWORK AREAS (SQ. M.)		
	CUT	FILL	EX. TOPSOIL (UNSUITABLE)
0+070.000	0.0	0.0	0.0
STAGE 1a	0.0	0.0	0.0
STAGE 1b	2.6	0.1	0.1
TOTAL	2.6	0.1	0.1

0+080.000

0+070.000

0+060.000

RAMP C