


F.A.P. RTE.	SECTION	COUNTY	TOTAL SHEETS	SHEET NO.
343	*	COOK	283	266
STA.		TO STA.		
FED. ROAD DIST. NO.		ILLINOIS	FED. AID PROJECT	
* 700-Y-B-R & 70HB-R-1			62887	

FINAL SURVEY	DATE
SUBMITTED	BY
REPLATED	
NOTE BOOK	
TEMPLATE	
AREAS CHECKED	
NO.	

ORIGINAL SURVEY	DATE
SUBMITTED	BY
REPLATED	
NOTE BOOK	
TEMPLATE	
AREAS CHECKED	
NO.	

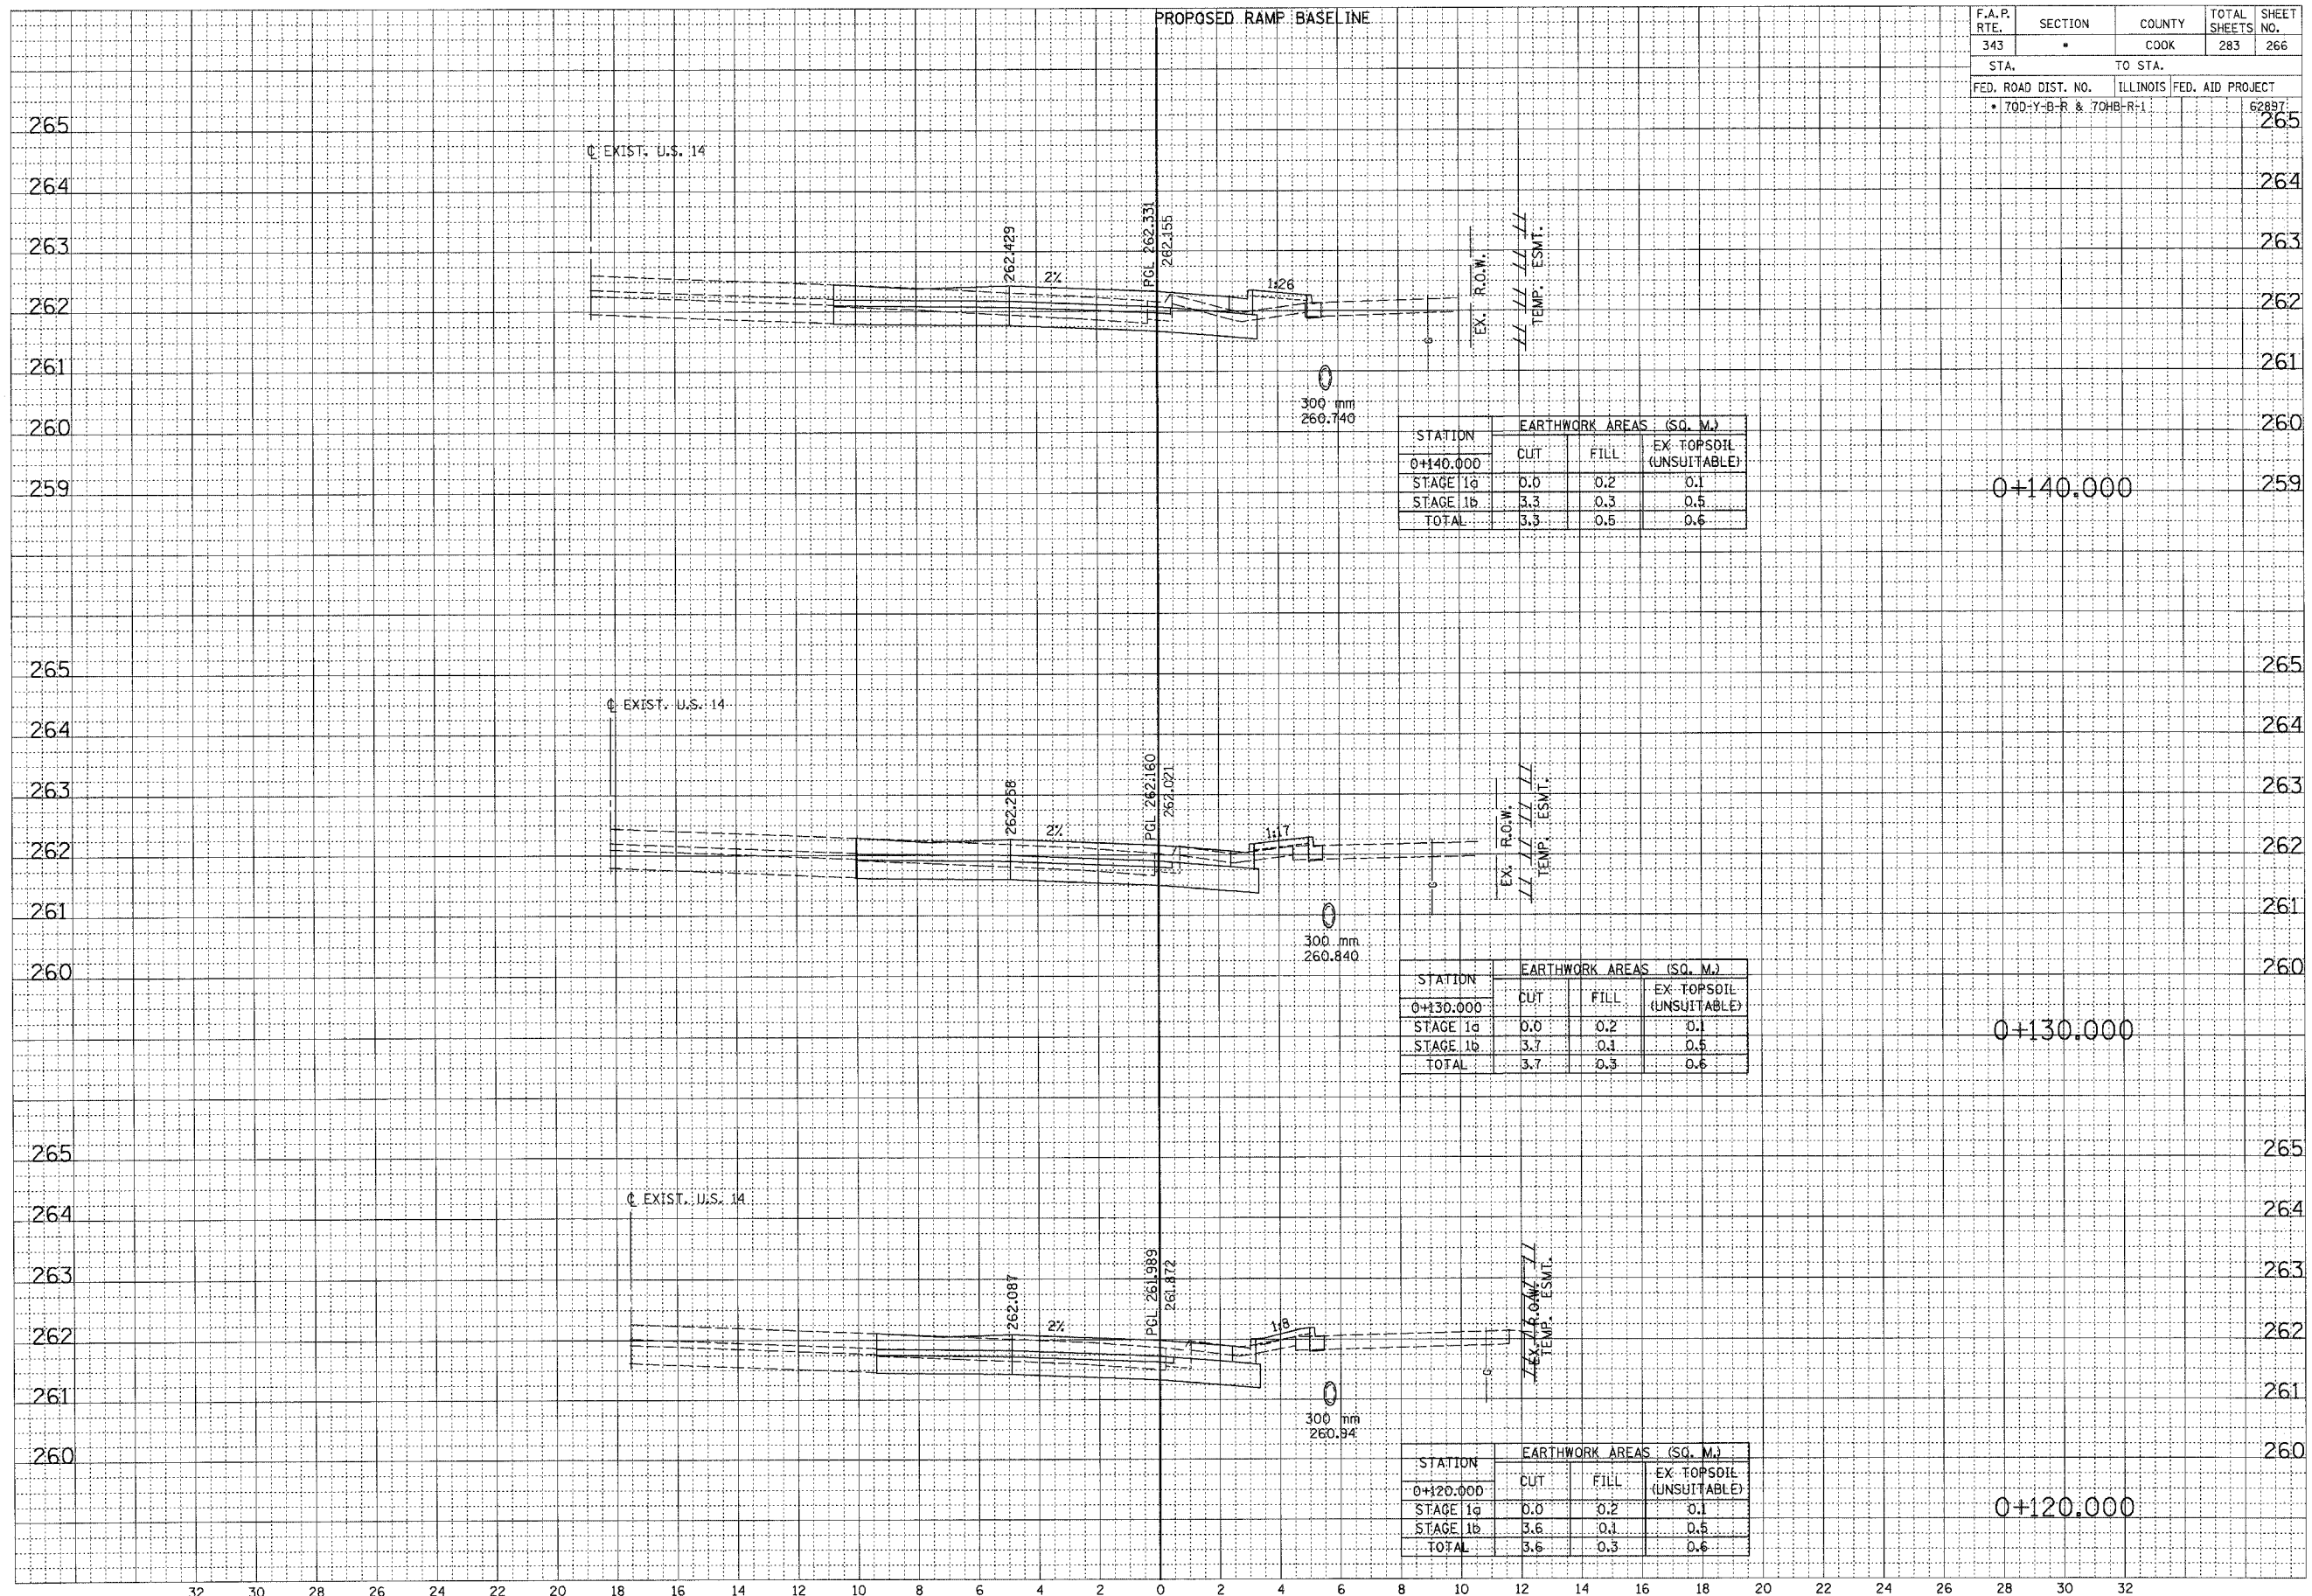

STATION	EARTHWORK AREAS (SQ. M.)		
	CUT	FILL	EX-TOPSOIL (UNSUITABLE)
0+140.000	0.0	0.2	0.1
STAGE 1a	3.3	0.3	0.5
STAGE 1b	3.3	0.5	0.6

STATION	EARTHWORK AREAS (SQ. M.)		
	CUT	FILL	EX-TOPSOIL (UNSUITABLE)
0+130.000	0.0	0.2	0.1
STAGE 1a	3.7	0.1	0.5
STAGE 1b	3.7	0.3	0.6

STATION	EARTHWORK AREAS (SQ. M.)		
	CUT	FILL	EX-TOPSOIL (UNSUITABLE)
0+120.000	0.0	0.2	0.1
STAGE 1a	3.6	0.1	0.5
STAGE 1b	3.6	0.3	0.6