


F.A.P. RTE.	SECTION	COUNTY	TOTAL SHEETS	SHEET NO.
343	*	COOK	283	271
STA.	TO STA.			
FED. ROAD DIST. NO.	ILLINOIS FED. AID PROJECT			
* 700-Y-B-R & 704B-R-1			62897	

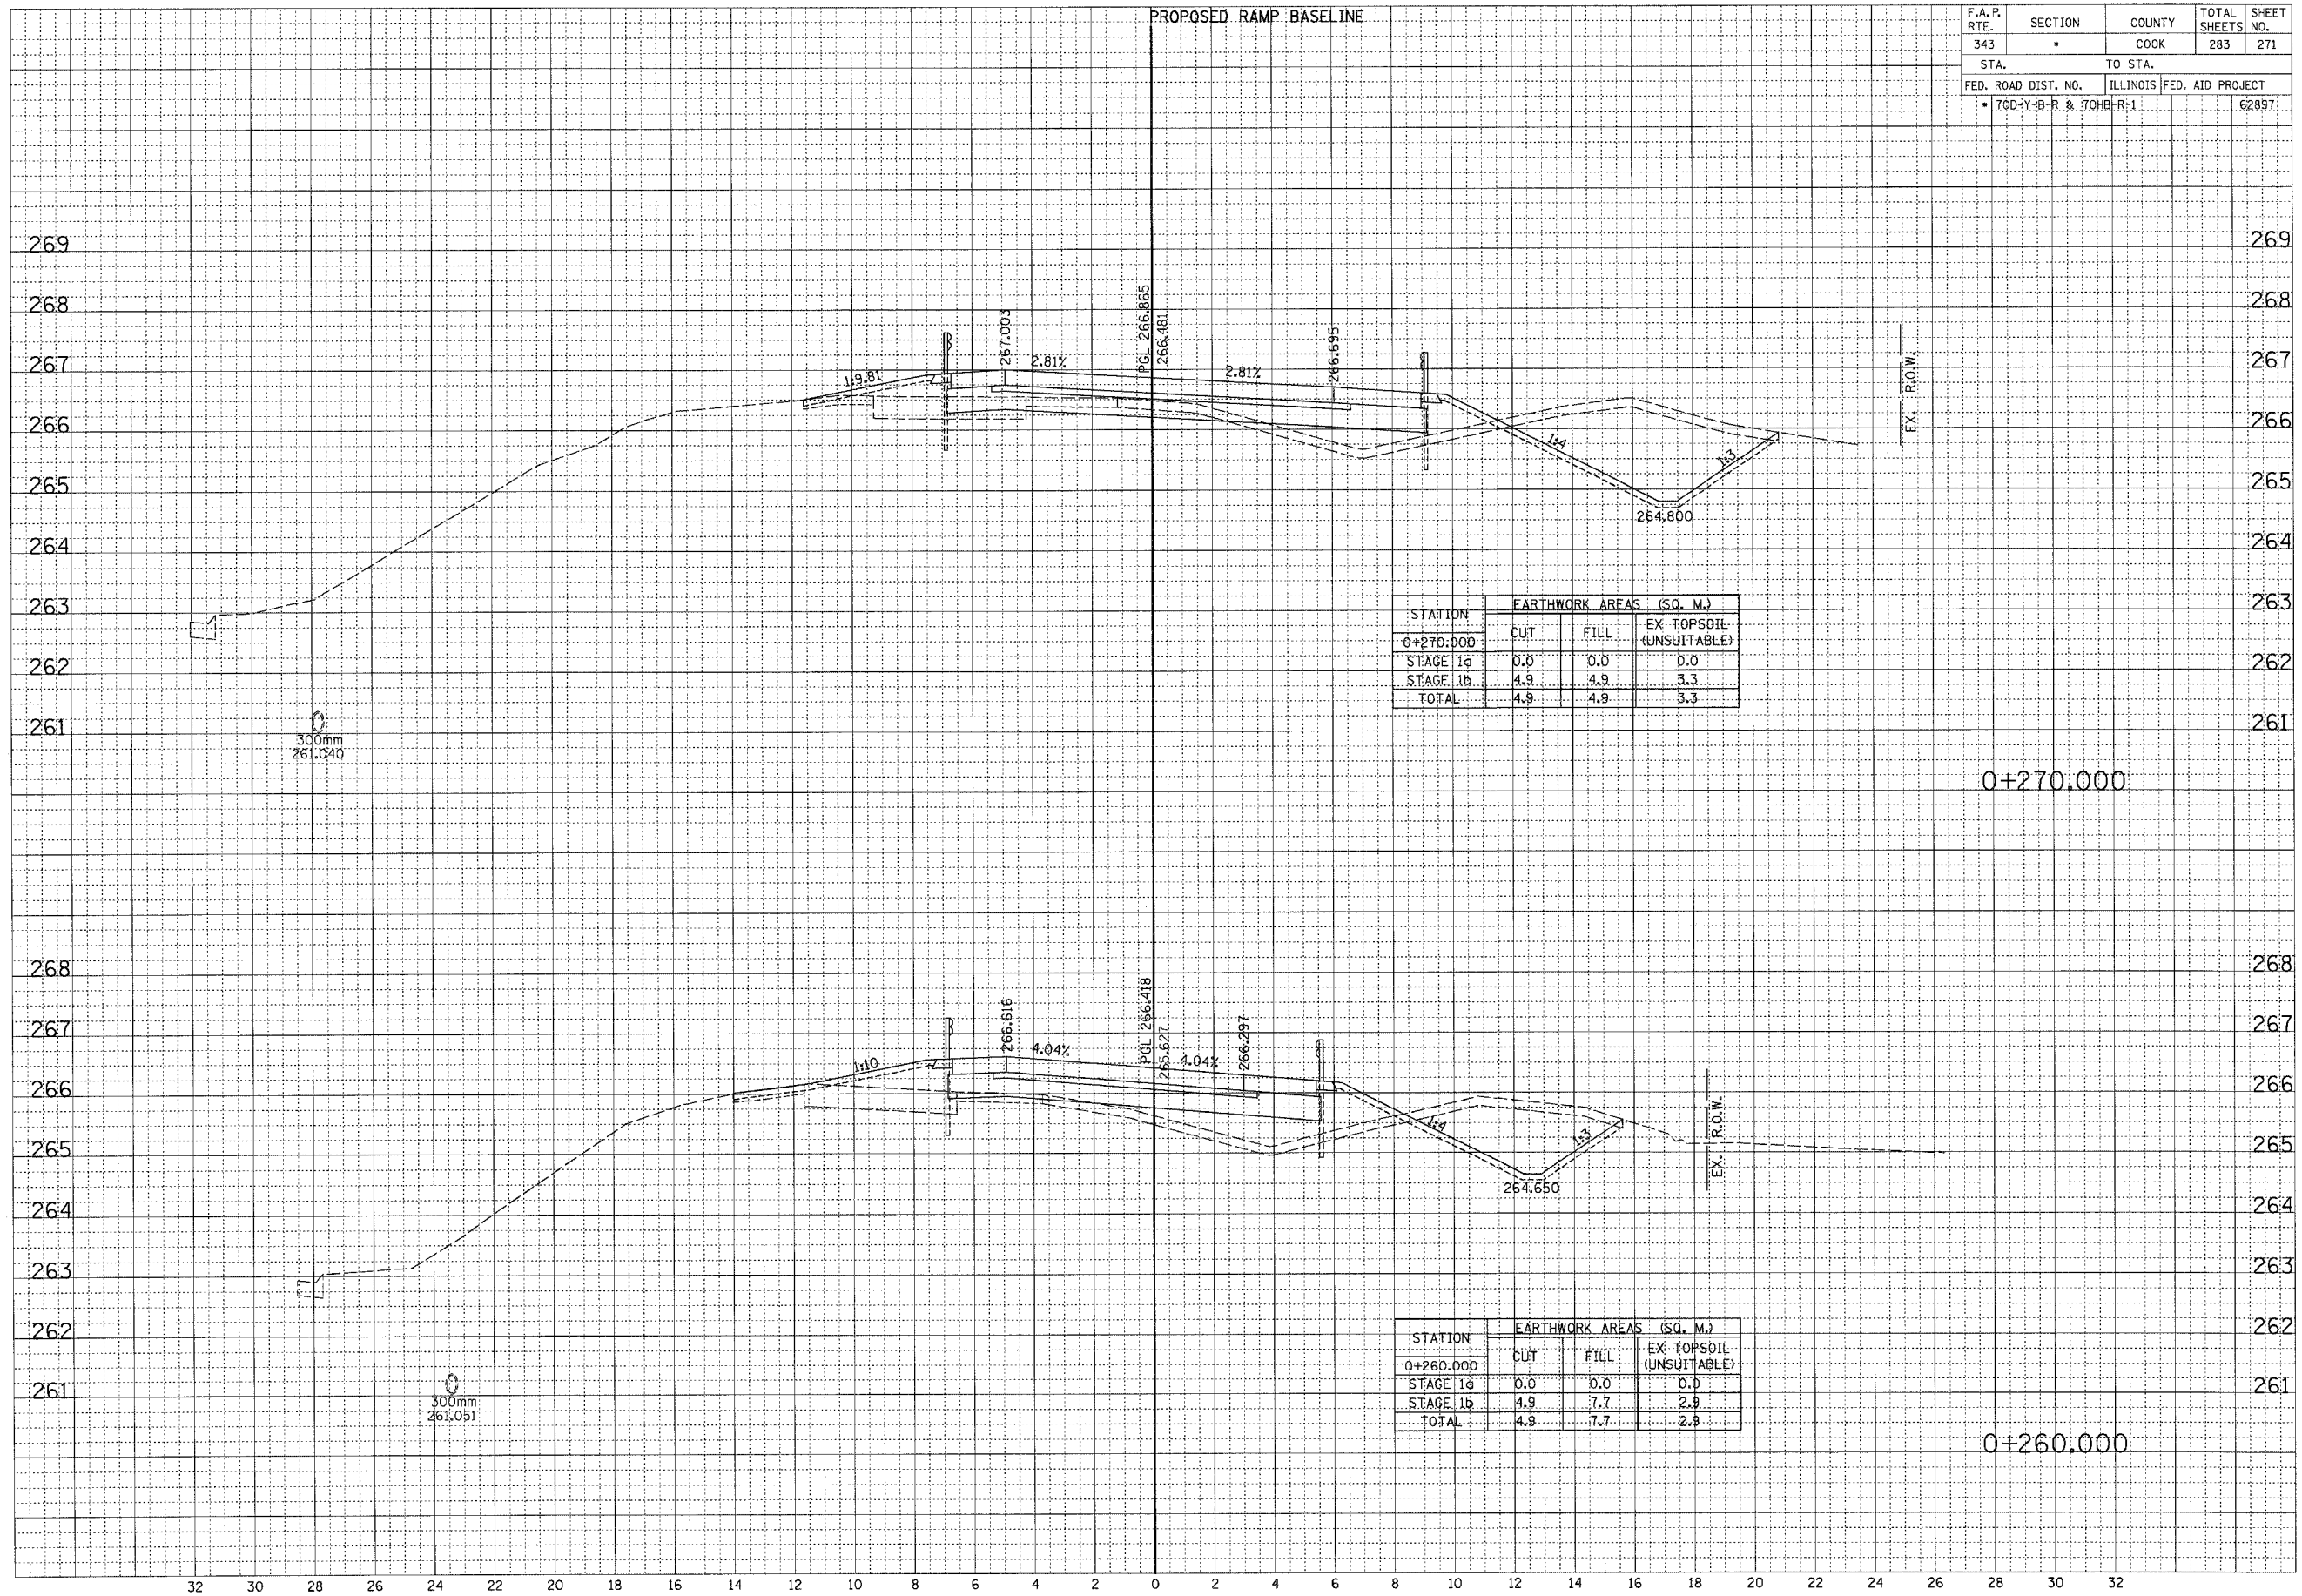

FINAL SURVEY	DATE
BY	
REVISIONS	
NO.	
NO.	

ORIGINAL SURVEY	DATE
BY	
REVISIONS	
NO.	
NO.	