


F.A.P. RTE.	SECTION	COUNTY	TOTAL SHEETS	SHEET NO.
343	•	COOK	283	281
STA.	TO STA.			
FED. ROAD DIST. NO.	ILLINOIS FED. AID PROJECT			
• 700-Y-B-R & 70HB-R-1				62897

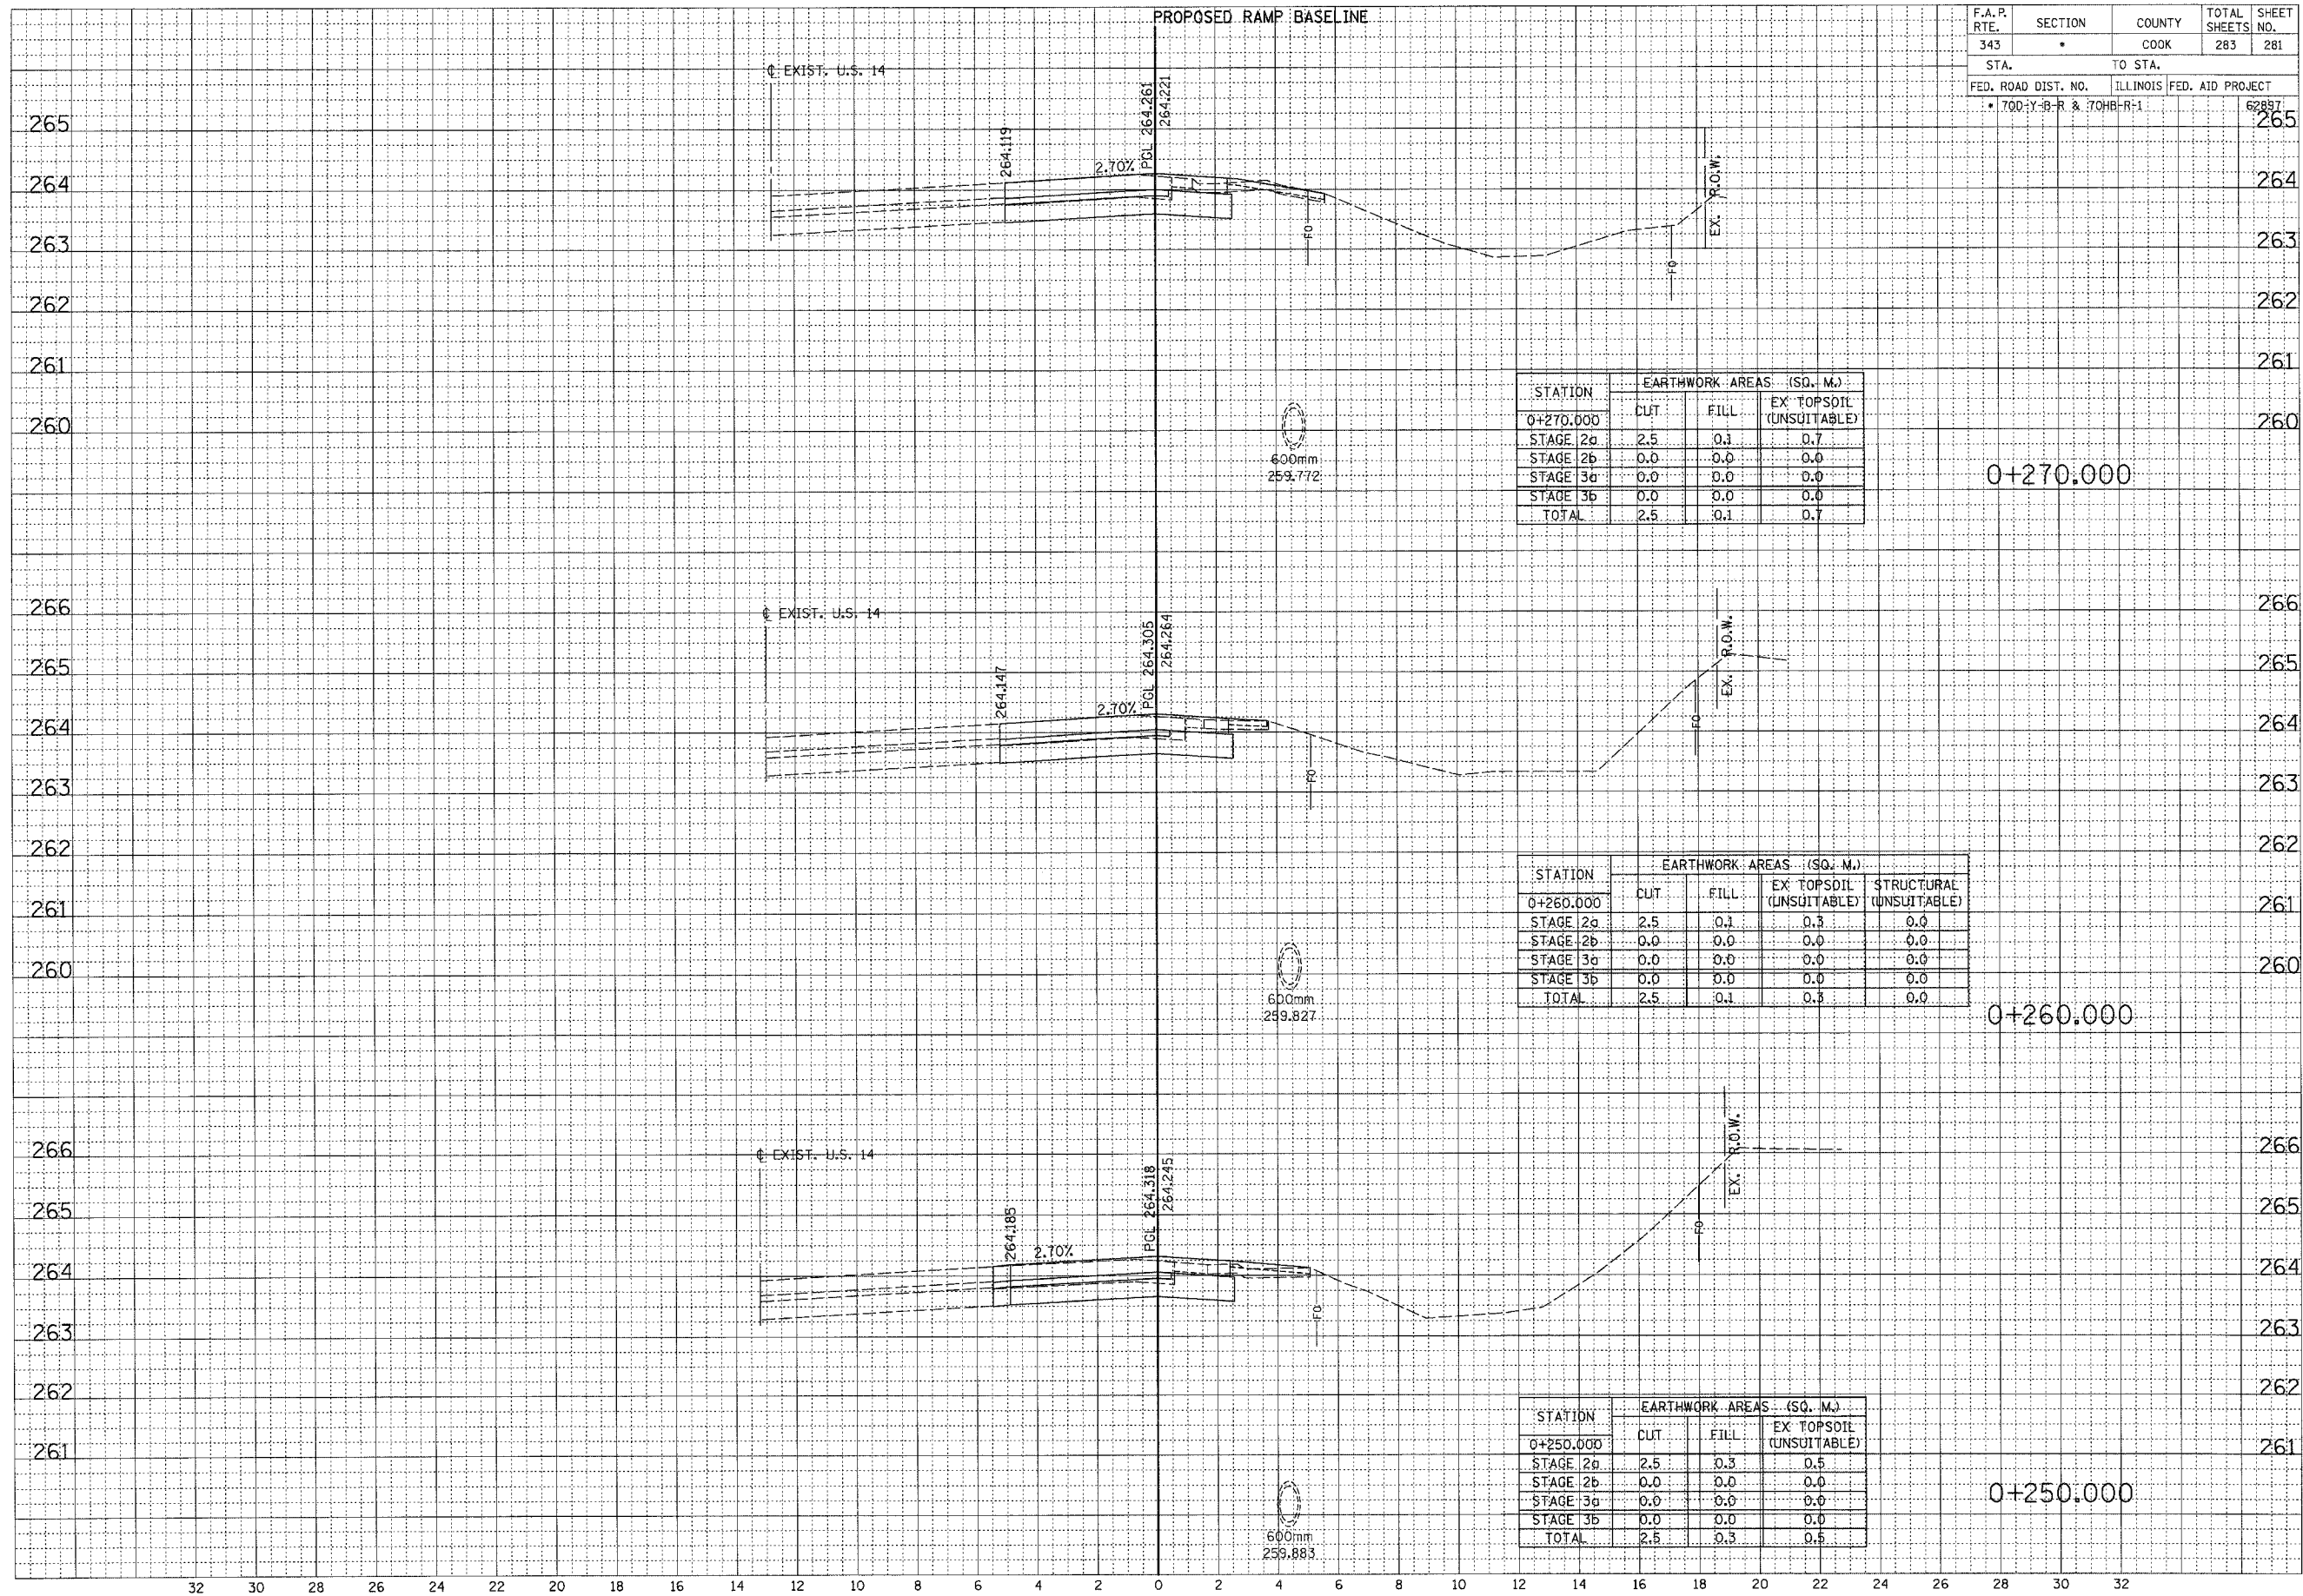

STATION	EARTHWORK AREAS (SQ. M.)		
	CUT	FILL	EX TOPSOIL (UNSUITABLE)
0+270.000			
STAGE 2a	2.5	0.1	0.7
STAGE 2b	0.0	0.0	0.0
STAGE 3a	0.0	0.0	0.0
STAGE 3b	0.0	0.0	0.0
TOTAL	2.5	0.1	0.7

STATION	EARTHWORK AREAS (SQ. M.)			
	CUT	FILL	EX TOPSOIL (UNSUITABLE)	STRUCTURAL (UNSUITABLE)
0+260.000				
STAGE 2a	2.5	0.1	0.3	0.0
STAGE 2b	0.0	0.0	0.0	0.0
STAGE 3a	0.0	0.0	0.0	0.0
STAGE 3b	0.0	0.0	0.0	0.0
TOTAL	2.5	0.1	0.3	0.0

STATION	EARTHWORK AREAS (SQ. M.)		
	CUT	FILL	EX TOPSOIL (UNSUITABLE)
0+250.000			
STAGE 2a	2.5	0.3	0.5
STAGE 2b	0.0	0.0	0.0
STAGE 3a	0.0	0.0	0.0
STAGE 3b	0.0	0.0	0.0
TOTAL	2.5	0.3	0.5

DATE	BY
DATE	BY
DATE	BY
DATE	BY

DATE	BY
DATE	BY
DATE	BY
DATE	BY

11/13/2006 8:36:30 PM