


F.A.P. RTE.	SECTION	COUNTY	TOTAL SHEETS	SHEET NO.
567	34X-BR	DEKALB	90	17
STA. 132+00		TO STA. 138+00		
FED. ROAD DIST. NO.		ILLINOIS FED. AID PROJECT		

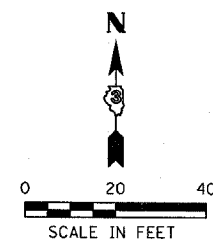

DESIGN	INT.	DATE	REASON

PL. AN.	BY	DATE

PLOTS & CHECKS	INT.	DATE	NO.	REASON


PROFILE	NO.	DATE

CHECKS	INT.	DATE	REASON

FILE NAME = c:\p\projects\200800\dl0800\p13.dgn  
 PLOT DATE = 2/2/2007  
 PLO. TIME = 6:15:58  
 OPERATOR = \$USER\$

NORTHERN ILLINOIS UNIVERSITY

NORTHERN ILLINOIS UNIVERSITY

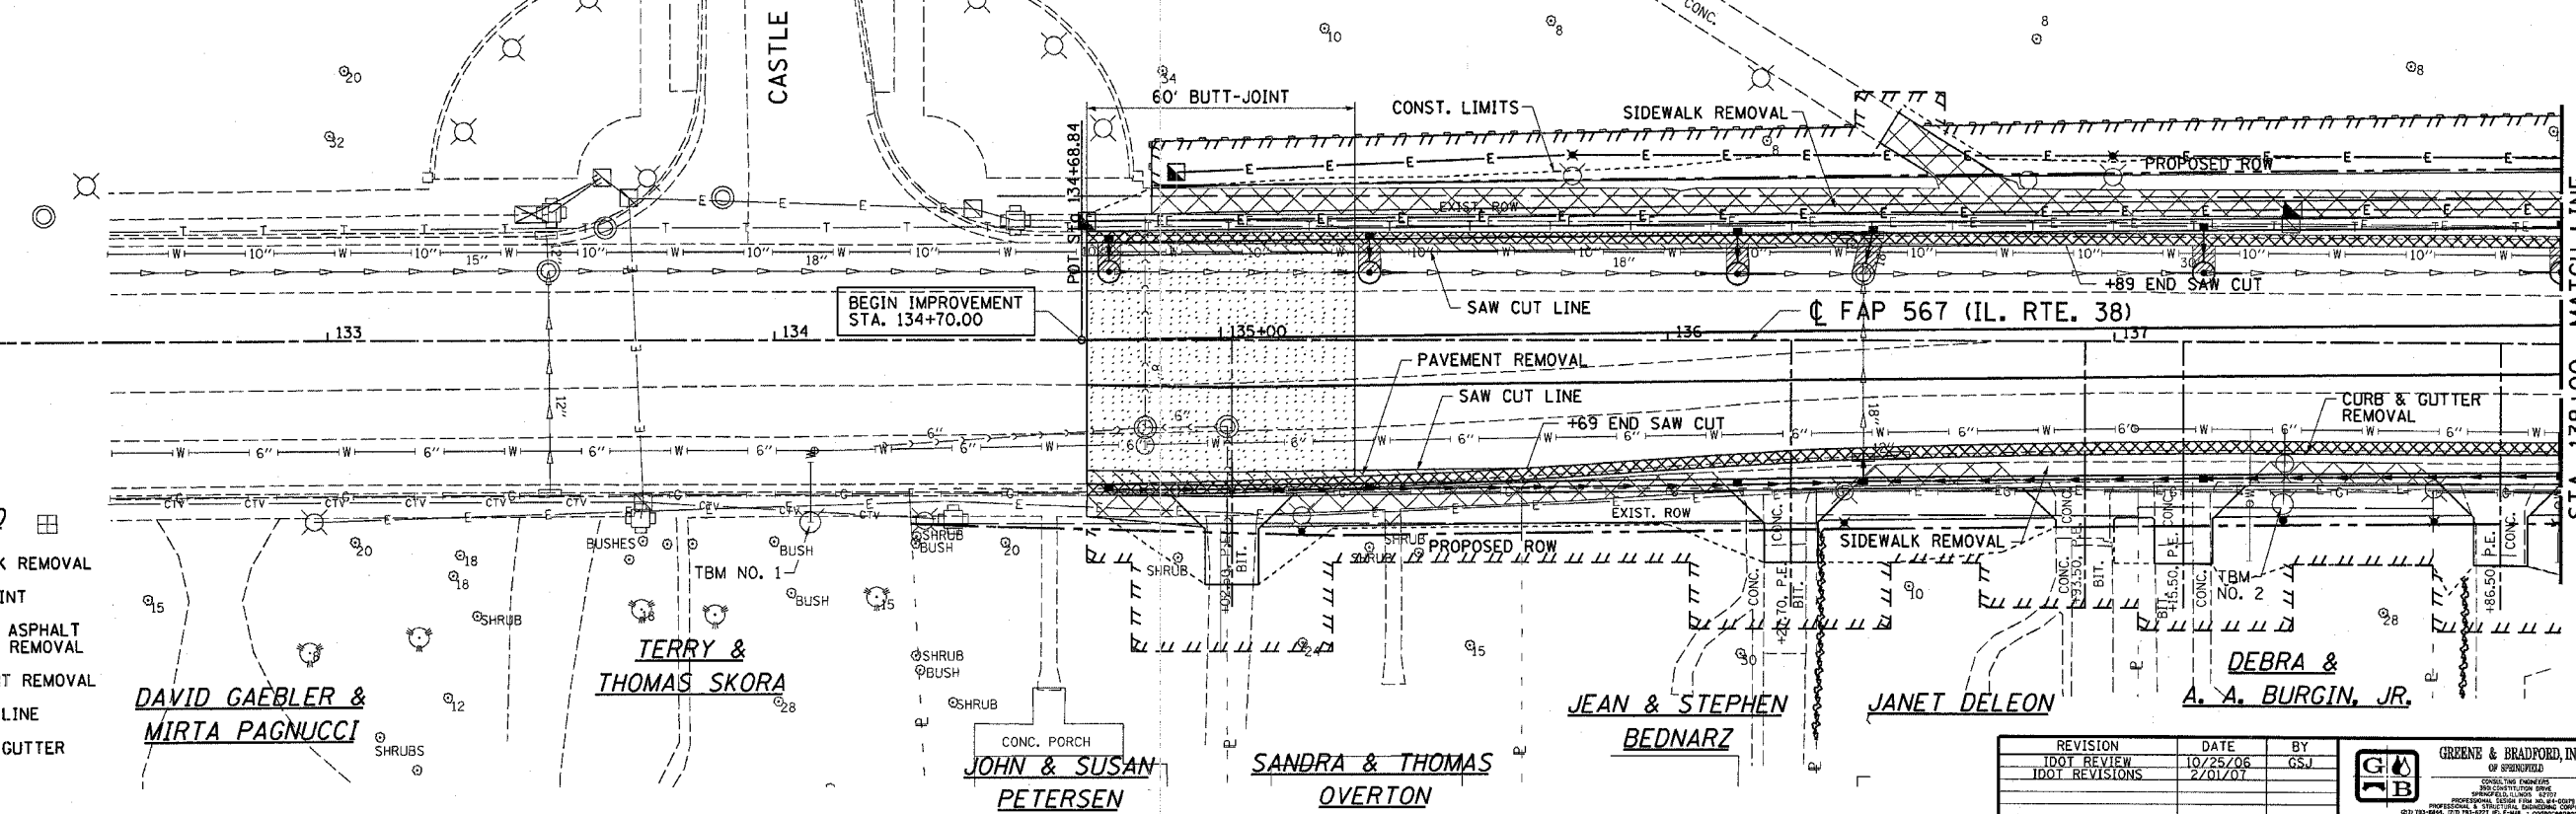

- LEGEND**
- SIDEWALK REMOVAL
  - BUTT-JOINT
  - HOT-MIX ASPHALT SURFACE REMOVAL
  - PAVEMENT REMOVAL
  - SAWCUT LINE
  - CURB & GUTTER REMOVAL

REVISION	DATE	BY

**GREENE & BRADFORD, INC.**  
 CONSULTING ENGINEERS  
 201 193-8800, 202 193-8100

COMPUTER FILE NO. D10800PLN3-01
PROJECT 05198
10/25/06-GSJ

