
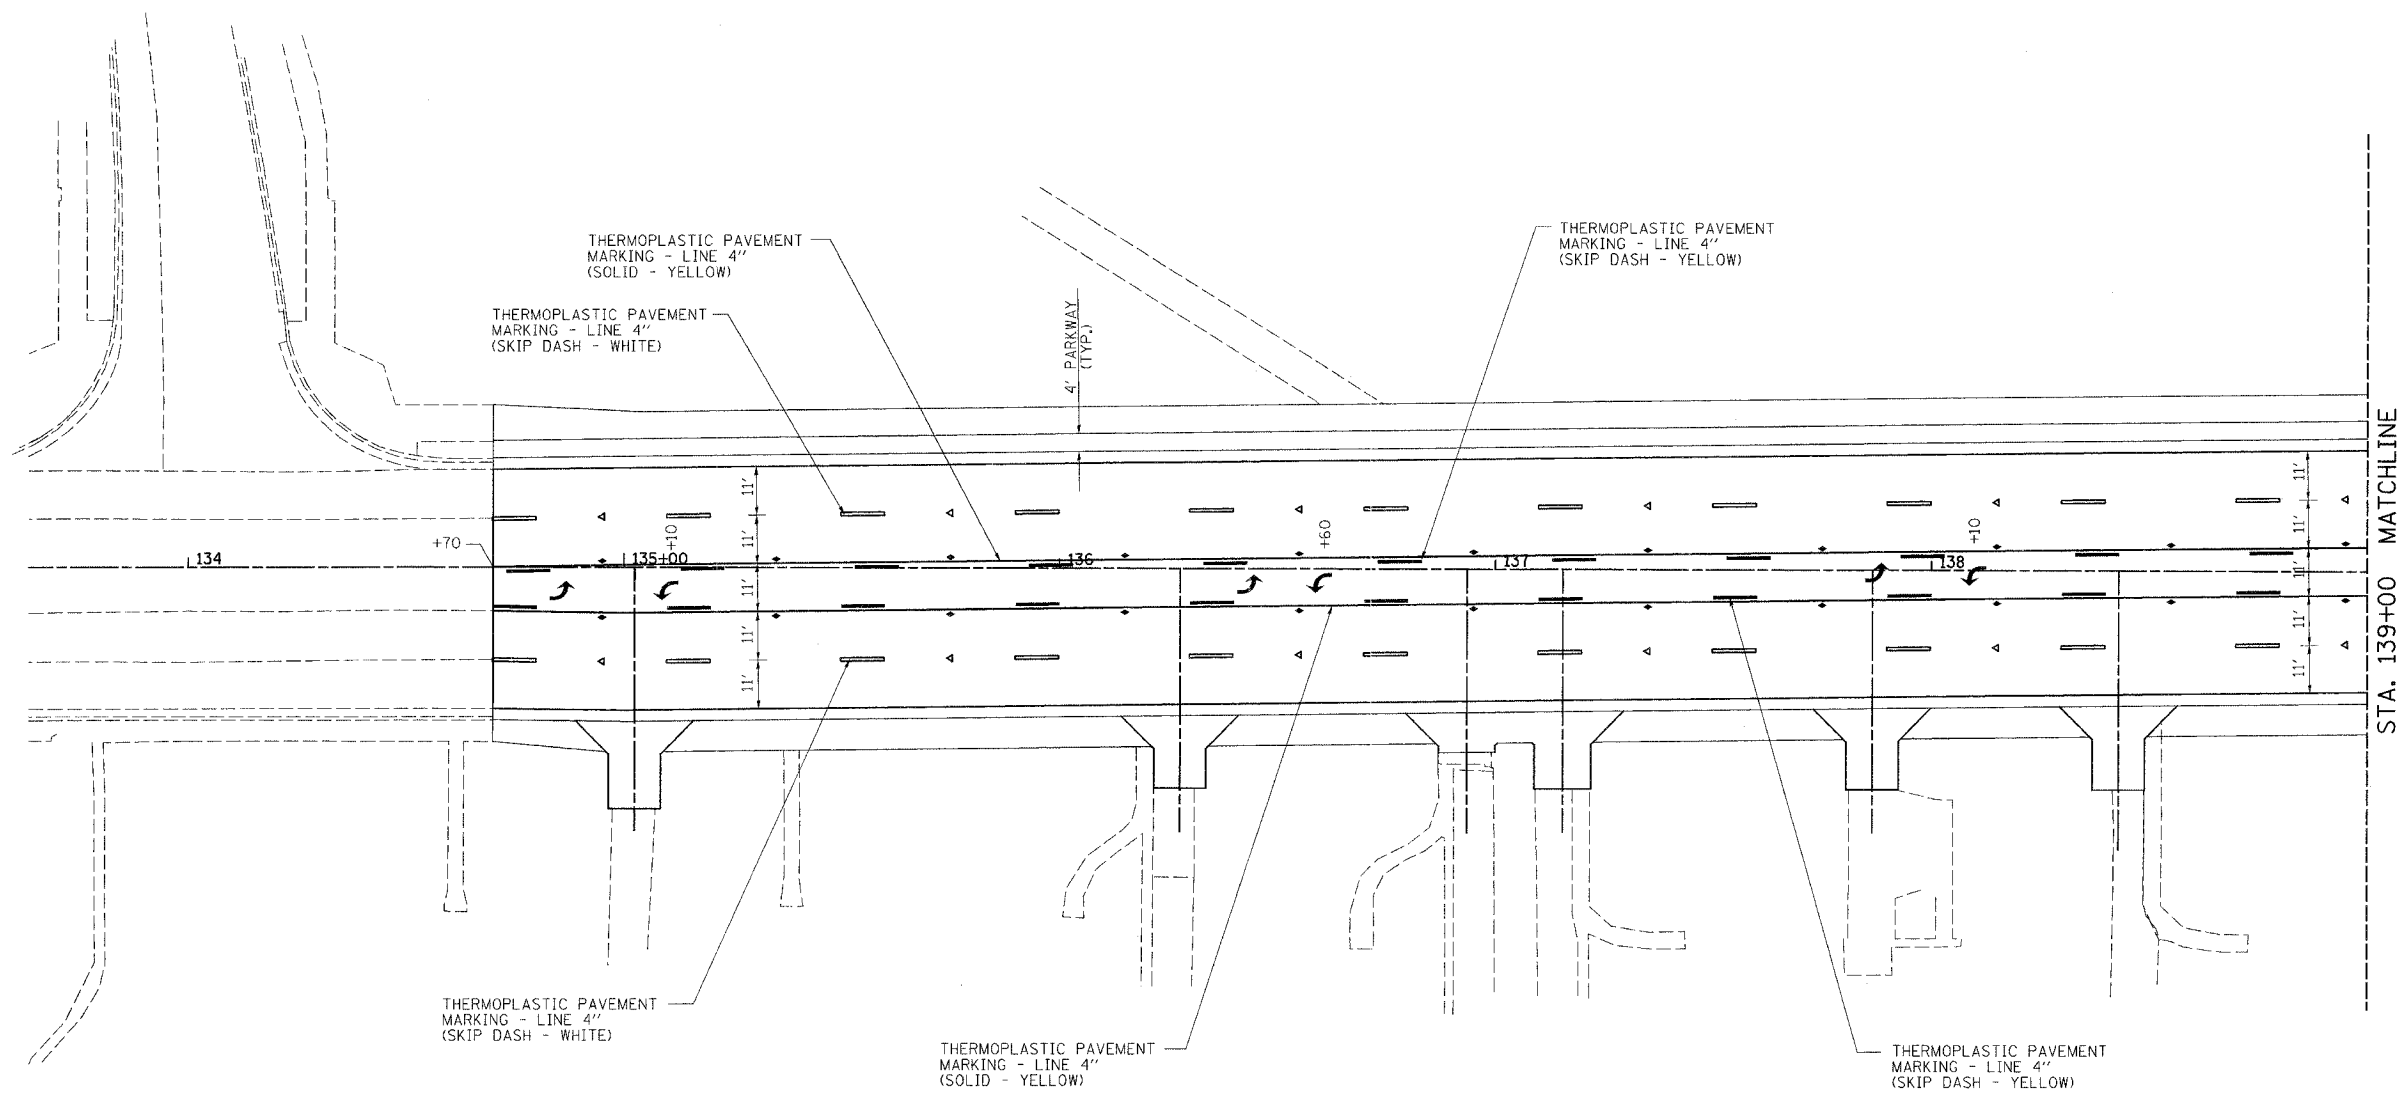


F.A.P. RTE.	SECTION	COUNTY	TOTAL SHEETS	SHEET NO.
567	34X-BR	DEKALB	90	29
STA. 134+70		TO STA. 139+00		
FED. ROAD DIST. NO.		ILLINOIS	FED. AID PROJECT	

PAVEMENT MARKING PLAN

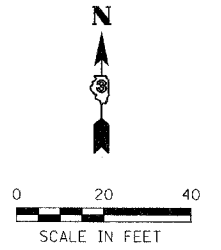

STA. 139+00 MATCHLINE

LEGEND

- ◁ RAISED REFLECTIVE PAVEMENT MARKER (CRYSTAL - 1 WAY)
- ◆ RAISED REFLECTIVE PAVEMENT MARKER (AMBER - 2 WAY)
- ↶ THERMOPLASTIC PAVEMENT MARKING - LETTERS & SYMBOLS (LEFT TURN ARROW)

NOTE: SEE SCHEDULE OF QUANTITIES FOR RAISED REFLECTIVE PAVEMENT MARKER QUANTITIES AND LOCATIONS

REVISIONS	
NAME	DATE
IDOT REVIEW	10/25/06

ILLINOIS DEPARTMENT OF TRANSPORTATION
PAVEMENT MARKING PLAN
 FAP RTE 567 (IL RTE 38)
 SECTION 34X-BR
 DEKALB COUNTY

SCALE: VERT. _____
 HORIZ. _____
 DATE 10/17/05

DRAWN BY SUTHEARD
 CHECKED BY BOIT

GREENE & BRADFORD, INC.
CONSULTING ENGINEERS
 1000 W. MONROE ST. DEKALB, ILL. 62521
 (618) 784-8844 FAX (618) 782-8822
 WWW.GREENE-AND-BRADFORD.COM

COMPUTER FILE NO.
 D10800PMK
 PROJECT 05198
 10/25/06-GSJ

PLOT DATE = #DATE#
 FILE NAME = #FILE#
 PLOT SCALE = #SCALE#
 REFERENCE = #REF#
 DEPARTMENT = #DEPT#