
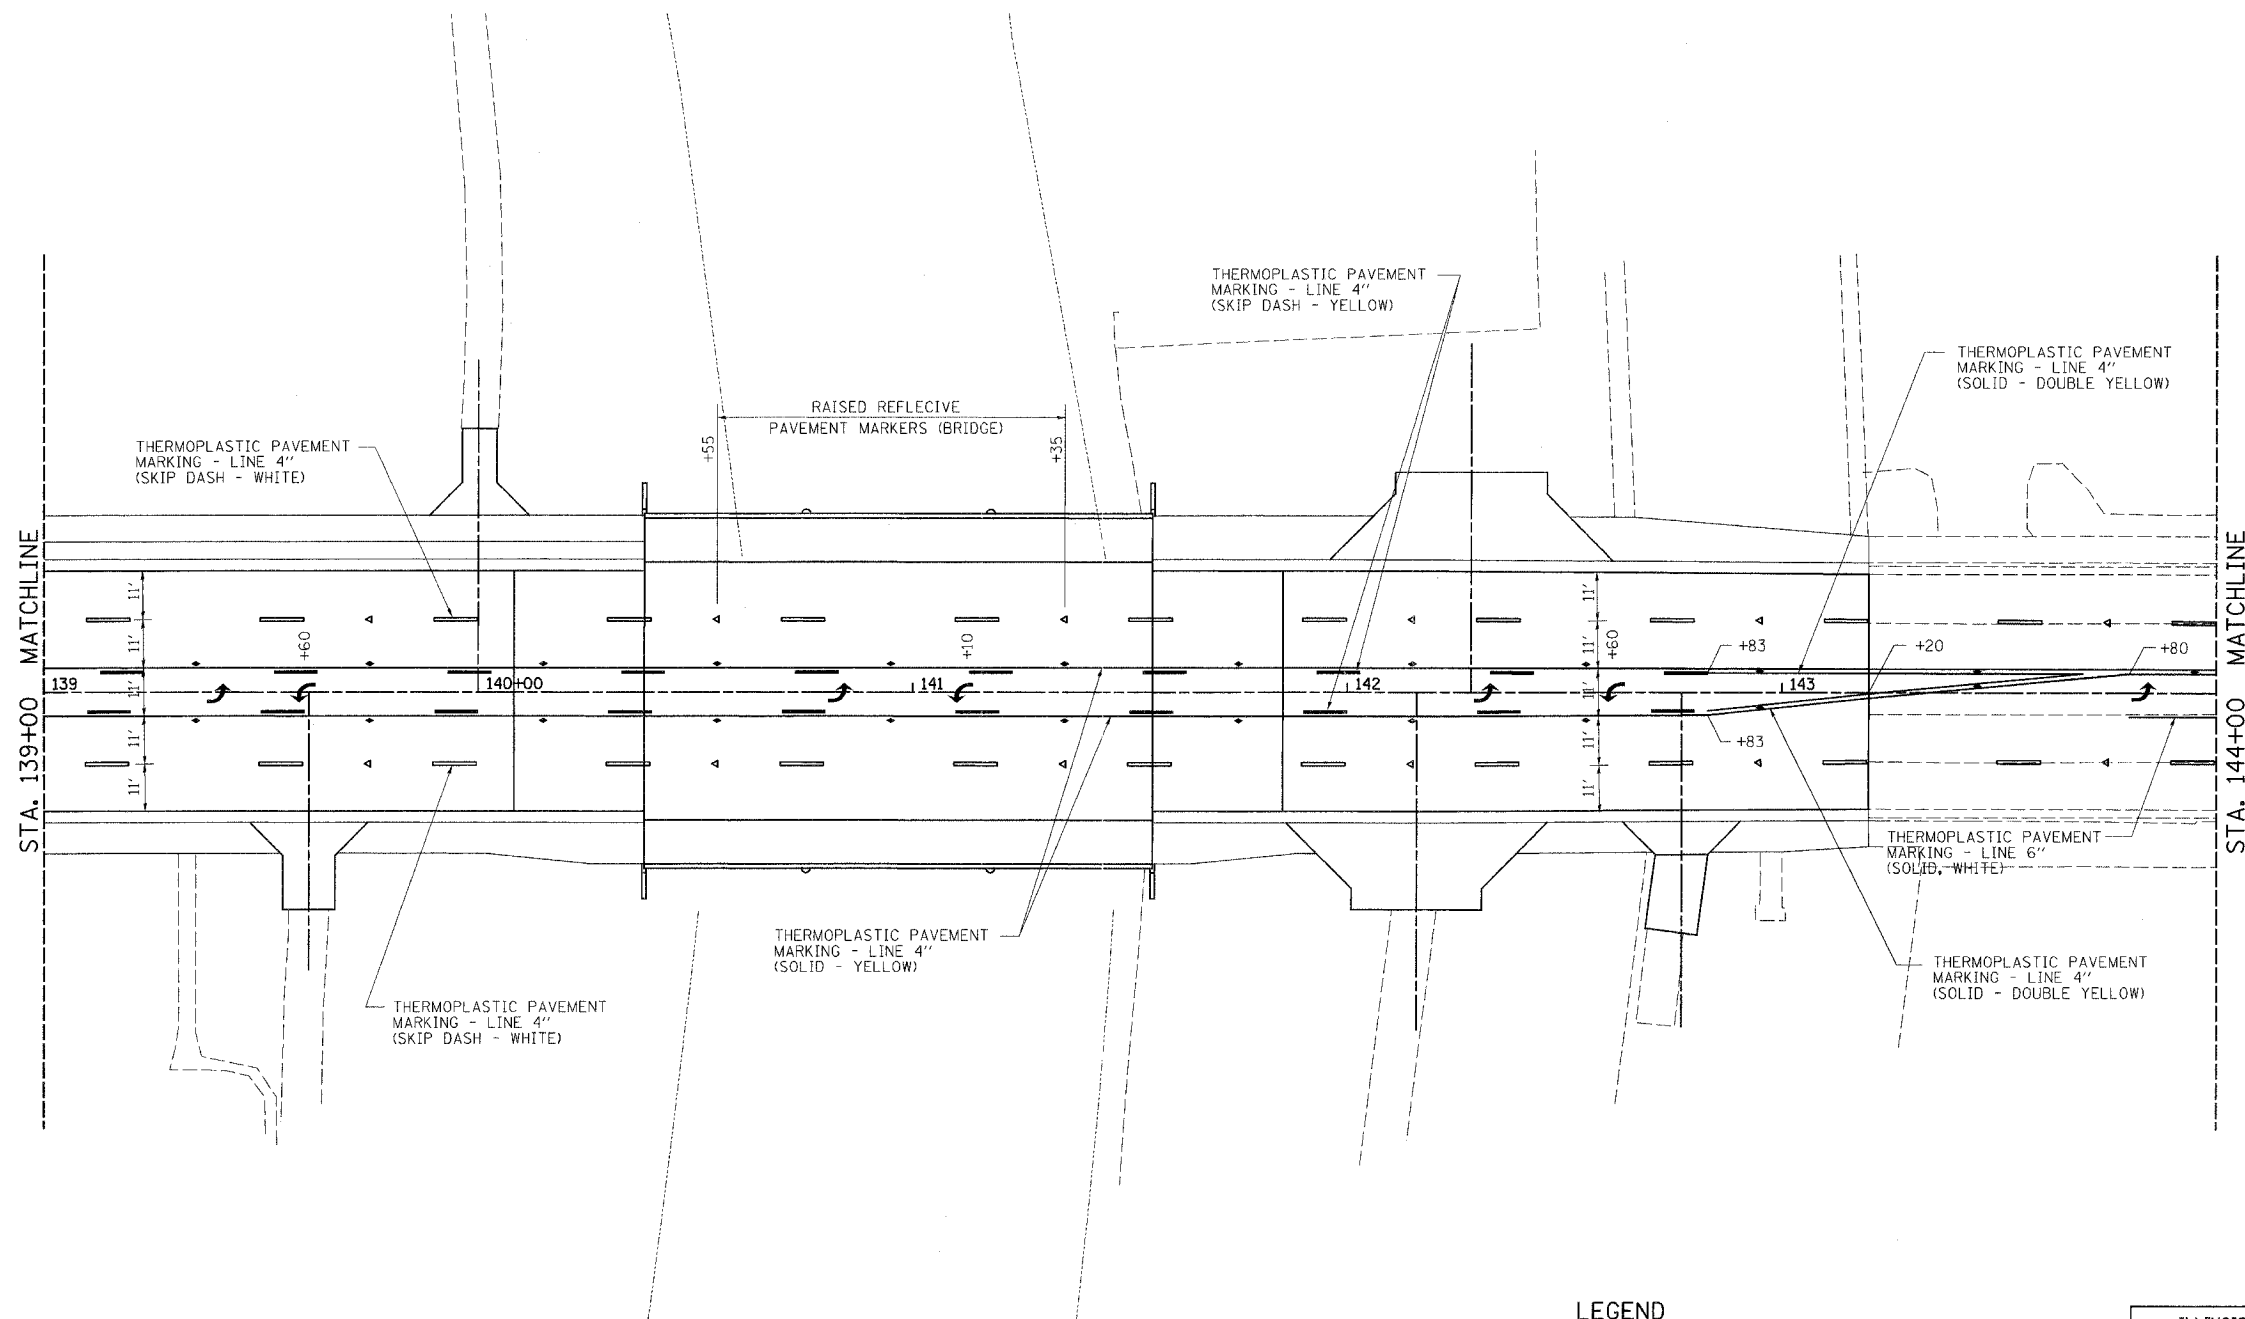


| F.A.P. RTE. | SECTION | COUNTY | TOTAL SHEETS | SHEET NO. |
|---------------------|---------|---------------------------|--------------|-----------|
| 567 | 34X-BR | DEKALB | 90 | 30 |
| STA. 139+00 | | TO STA. 143+20 | | |
| FED. ROAD DIST. NO. | | ILLINOIS FED. AID PROJECT | | |

PAVEMENT MARKING PLAN

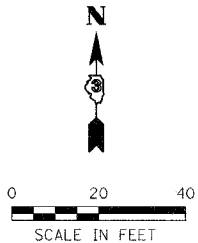

NOTE: SEE SCHEDULE OF QUANTITIES FOR RAISED REFLECTIVE PAVEMENT MARKER QUANTITIES AND LOCATIONS

LEGEND

- ◁ RAISED REFLECTIVE PAVEMENT MARKER (CRYSTAL - 1 WAY)
- ◆ RAISED REFLECTIVE PAVEMENT MARKER (AMBER - 2 WAY)
- ↶ THERMOPLASTIC PAVEMENT MARKING - LETTERS & SYMBOLS (LEFT TURN ARROW)

| REVISIONS | |
|-------------|----------|
| NAME | DATE |
| IDOT REVIEW | 10/25/06 |
| | |
| | |
| | |
| | |
| | |

ILLINOIS DEPARTMENT OF TRANSPORTATION
PAVEMENT MARKING PLAN

FAP RTE 567 (IL RTE 38)
 SECTION 34X-BR
 DEKALB COUNTY

SCALE: VERT. _____
 HORIZ. _____
 DATE 10/17/05

DRAWN BY SUTHEARD
 CHECKED BY BOTT

GREENE & BRADFORD, INC.
 OF SPRINGFIELD

COMPUTER FILE NO. D10800PMK
 PROJECT 05198
 10/25/06-GSJ

PLOT DATE = #DATE#
 FILE NAME = #FILE#
 PLOT SCALE = #SCALE#
 REFERENCE = #REF#
 OPERATOR = #USER#