
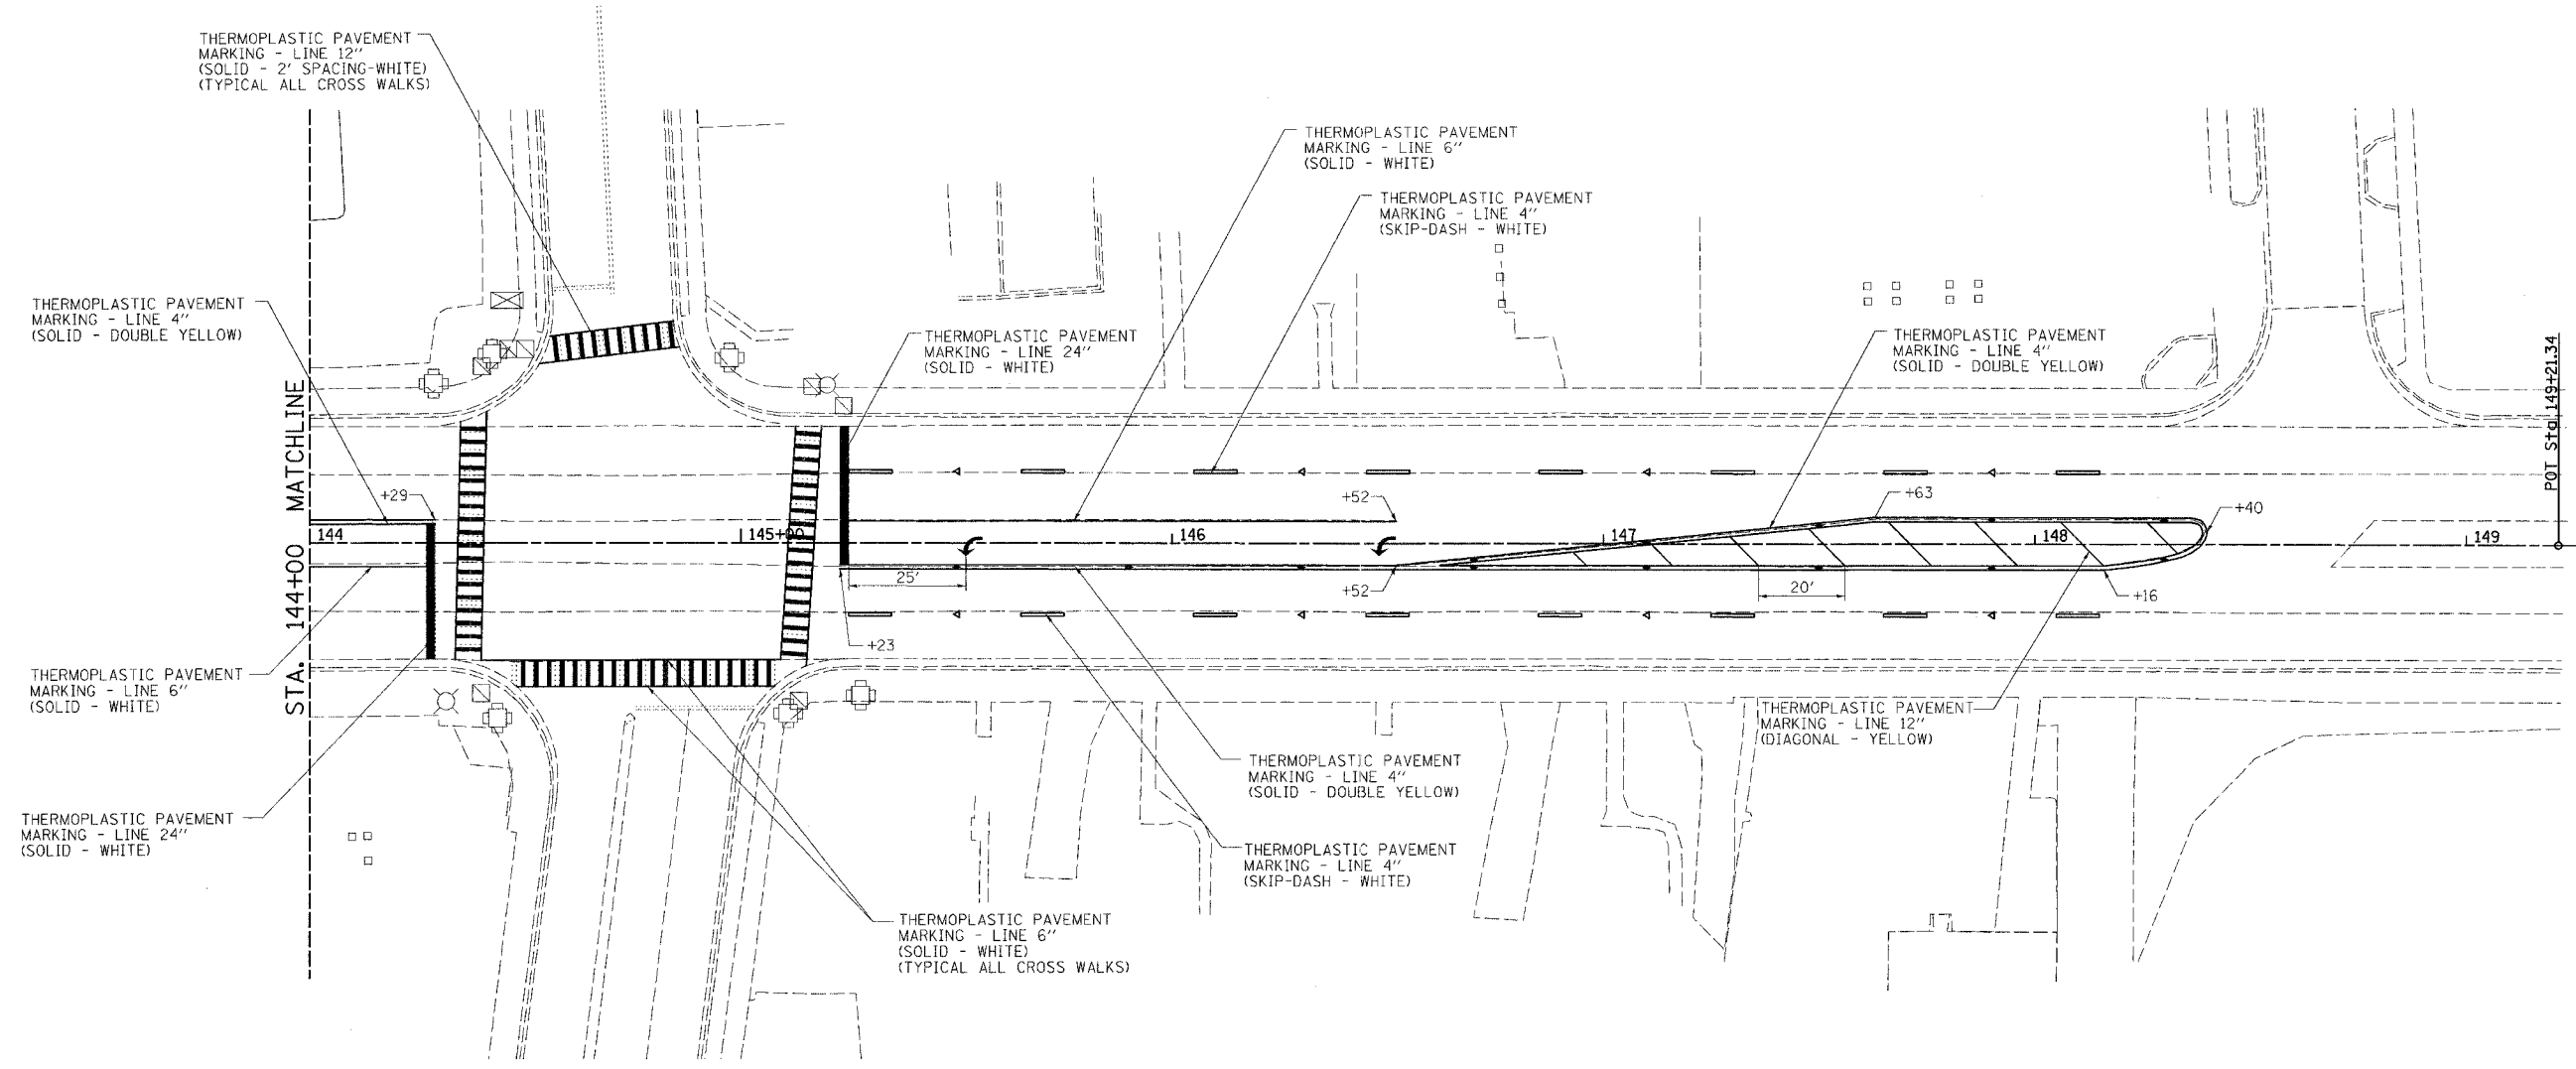


F.A.P. RTE.	SECTION	COUNTY	TOTAL SHEETS	SHEET NO.
567	34X-BR	DEKALB	90	31
STA. 139+00		TO STA. 143+20		
FED. ROAD DIST. NO.		ILLINOIS FED. AID PROJECT		

PAVEMENT MARKING PLAN

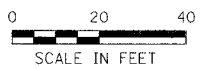

LEGEND

- ◁ RAISED REFLECTIVE PAVEMENT MARKER (CRYSTAL - 1 WAY)
- ◆ RAISED REFLECTIVE PAVEMENT MARKER (AMBER - 2 WAY)
- ↶ THERMOPLASTIC PAVEMENT MARKING - LETTERS & SYMBOLS (LEFT TURN ARROW)

NOTE: SEE SCHEDULE OF QUANTITIES FOR RAISED REFLECTIVE PAVEMENT MARKER QUANTITIES AND LOCATIONS
EXISTING STOP BARS AND CROSSWALKS TO BE RE-STRIPED IN THEIR EXISTING LOCATIONS AND DIMENSIONS.

REVISIONS	
NAME	DATE
IDOT REVIEW	10/25/06

ILLINOIS DEPARTMENT OF TRANSPORTATION
PAVEMENT MARKING PLAN

FAP RTE 567 (IL RTE 38)
SECTION 34X-BR
DEKALB COUNTY

SCALE: VERT. _____
HORIZ. _____
DATE 10/17/05

DRAWN BY SUTHEARD
CHECKED BY BOTI
COMPUTER FILE NO. D10800PMK
PROJECT 05198
10/25/06-GSJ

GREENE & BRADFORD, INC.
OF SPRINGFIELD
PROFESSIONAL ENGINEERS
ILLINOIS LICENSE NO. 021-000000000000
REGISTERED PROFESSIONAL ENGINEERS
1015 W. BROAD ST. SUITE 200
SPRINGFIELD, ILLINOIS 62760-4000
TEL: 217-223-8800 FAX: 217-223-8801

PLOT DATE = 10/25/06
FILE NAME = 05198.PK
PLOT SCALE = AS SHOWN
REFERENCE = 05198
OPERATOR = GCS