


F.A.P. RTE.	SECTION	COUNTY	TOTAL SHEETS	SHEET NO.
567	34X-BR	DEKALB	90	78
STA. 136+95.00		TO STA. 137+00.00		
FED. ROAD DIST. NO.		ILLINOIS FED. AID PROJECT		

FINAL SURVEY	DATE
SURVEYED	BY
NOTE BOOK	
TEMPLATE	
AREAS	
AREAS CHECKED	

ORIGINAL SURVEY	DATE
SURVEYED	BY
NOTE BOOK	
TEMPLATE	
AREAS	
AREAS CHECKED	

PLOT DATE = 2/2/2007
PLOT SCALE = 85/1" = 100'
REFERENCE = BREF#
OPERATOR = BUSER#

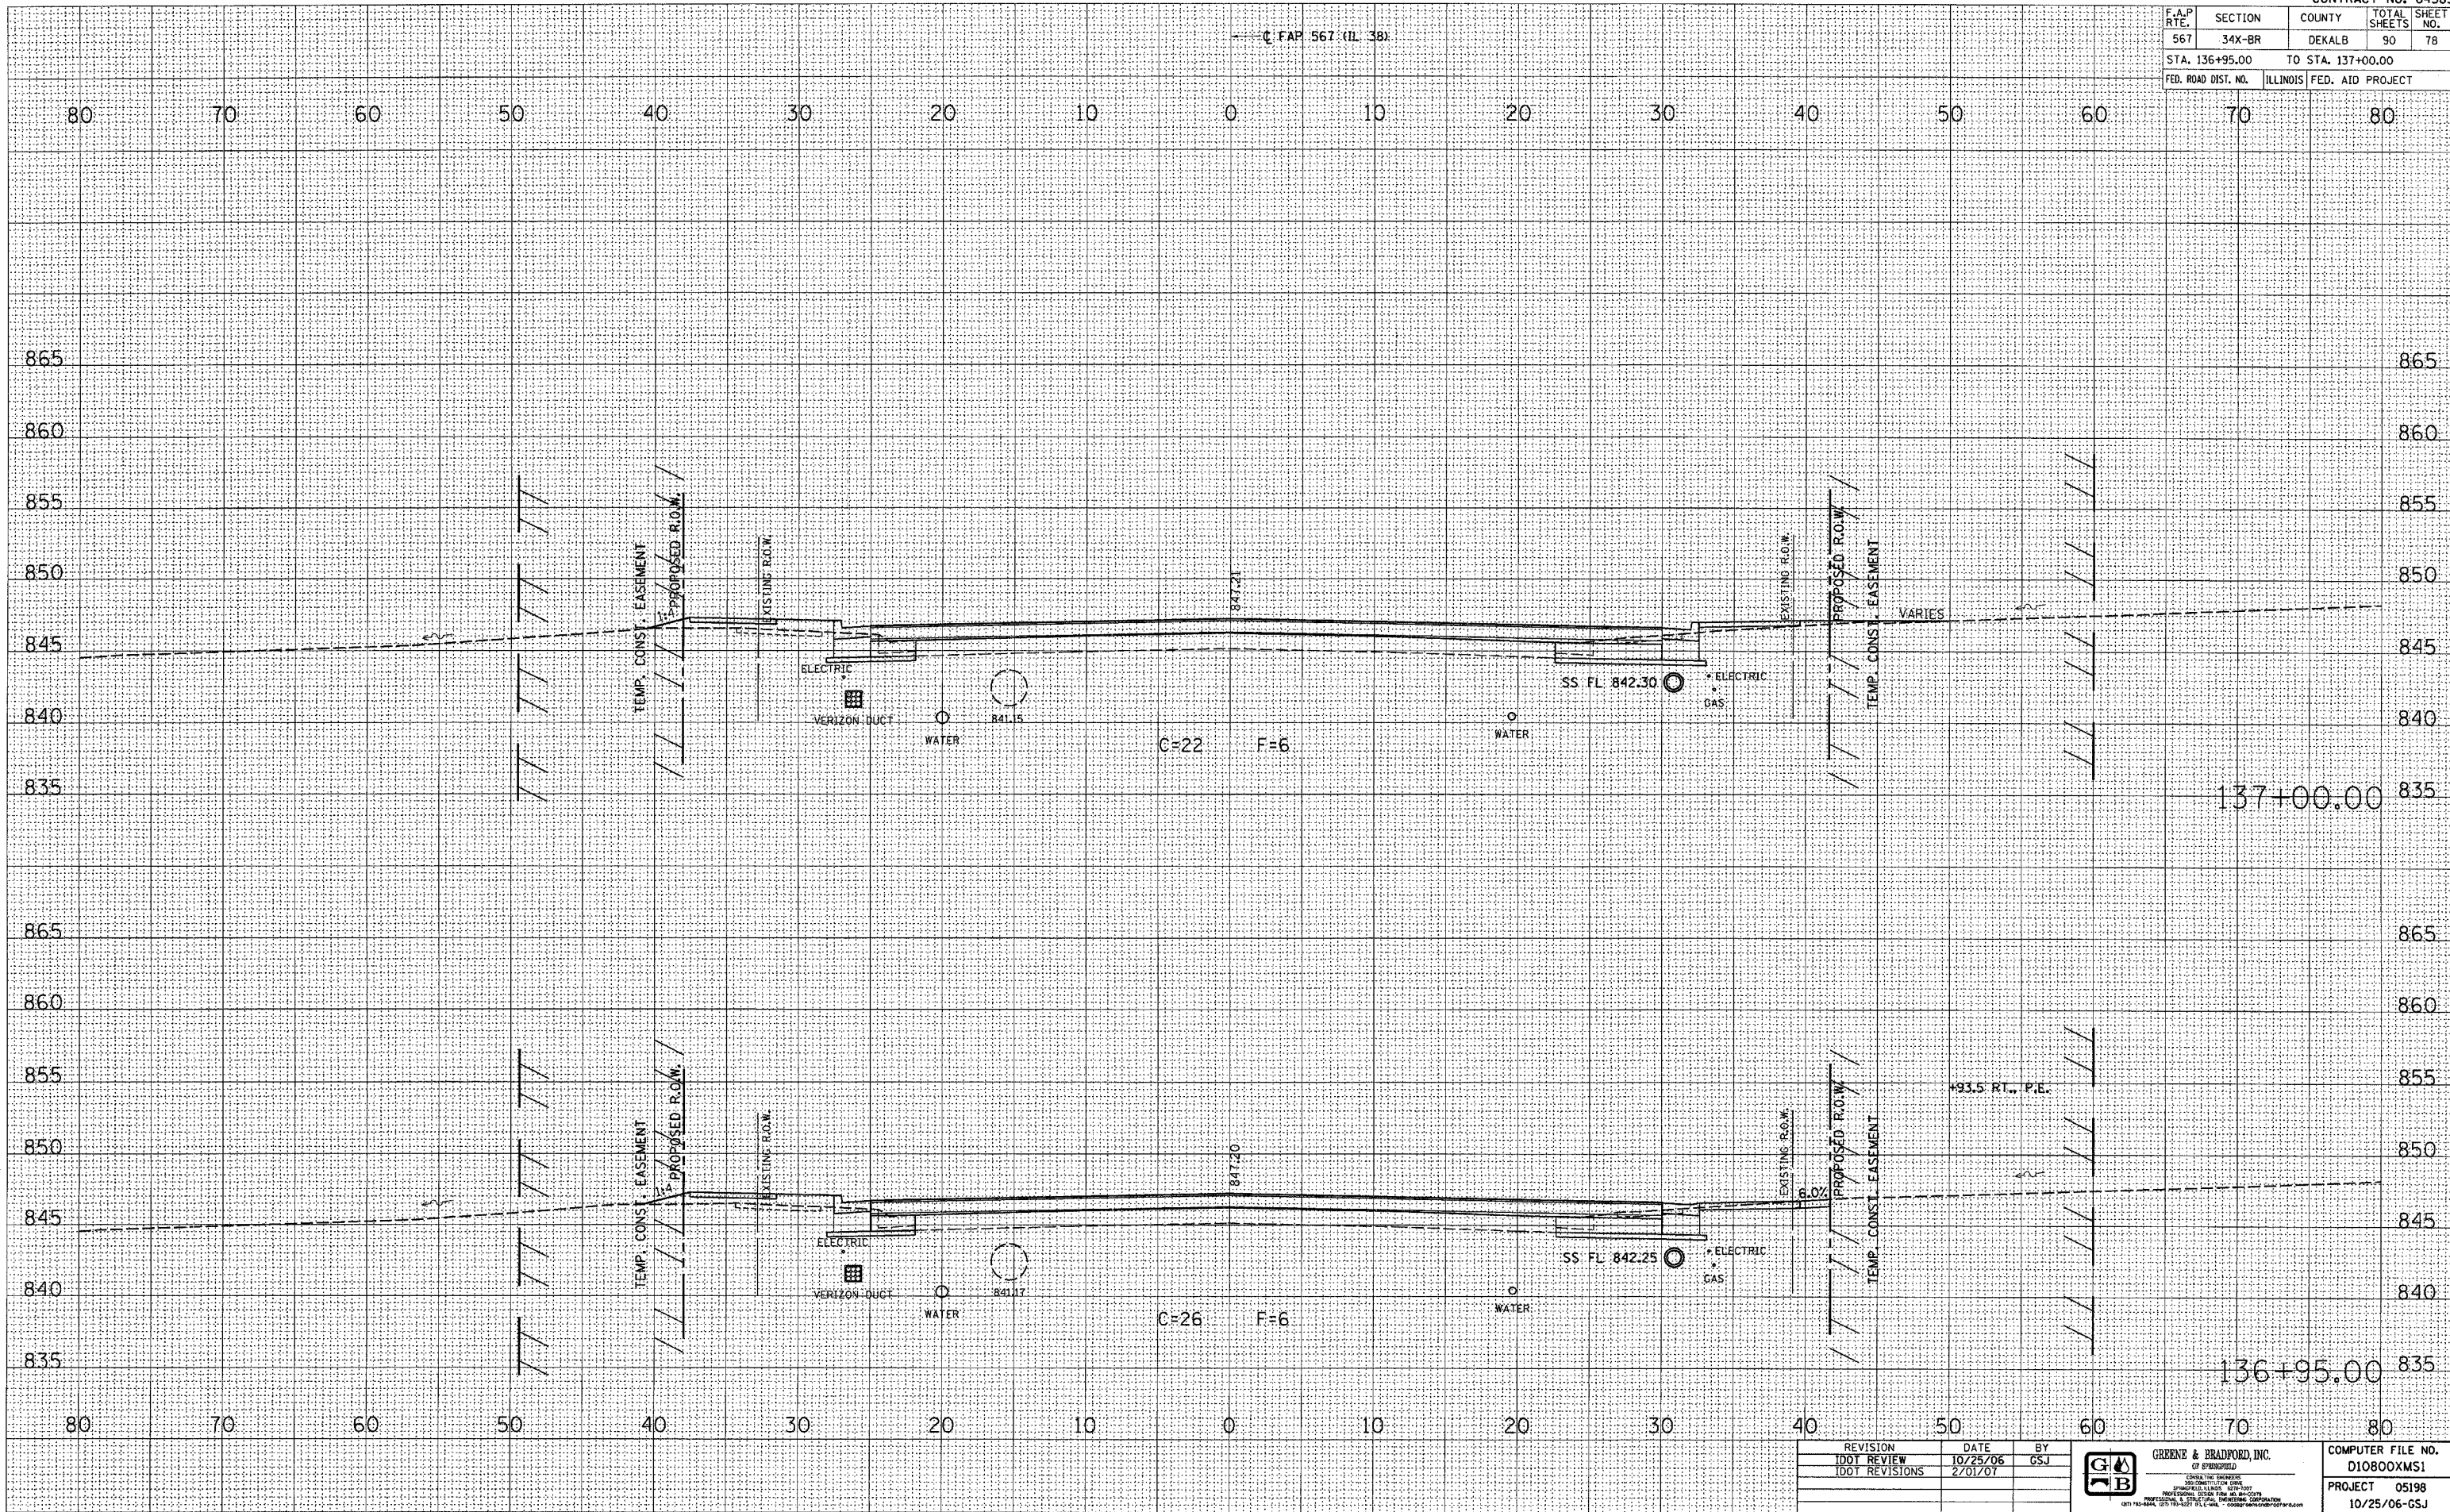

REVISION	DATE	BY
IDOT REVIEW	10/25/06	GSI
IDOT REVISIONS	2/01/07	

GREENE & BRADFORD, INC.
 OF ENGINEERS
 1000 W. STATE ST., SUITE 200, DEKALB, ILL. 62521
 PHONE: 314.454.2700 FAX: 314.454.2701
 WWW.GREENE-AND-BRADFORD.COM

COMPUTER FILE NO.
D10800XMS1
PROJECT 05198
10/25/06-GSJ

CROSS SECTIONS - MAINLINE