


F.A.P. RTE.	SECTION	COUNTY	TOTAL SHEETS	SHEET NO.
567	34X-BR	DEKALB	90	79
STA. 137+14.00 TO STA. 137+25.00			ILLINOIS FED. AID PROJECT	

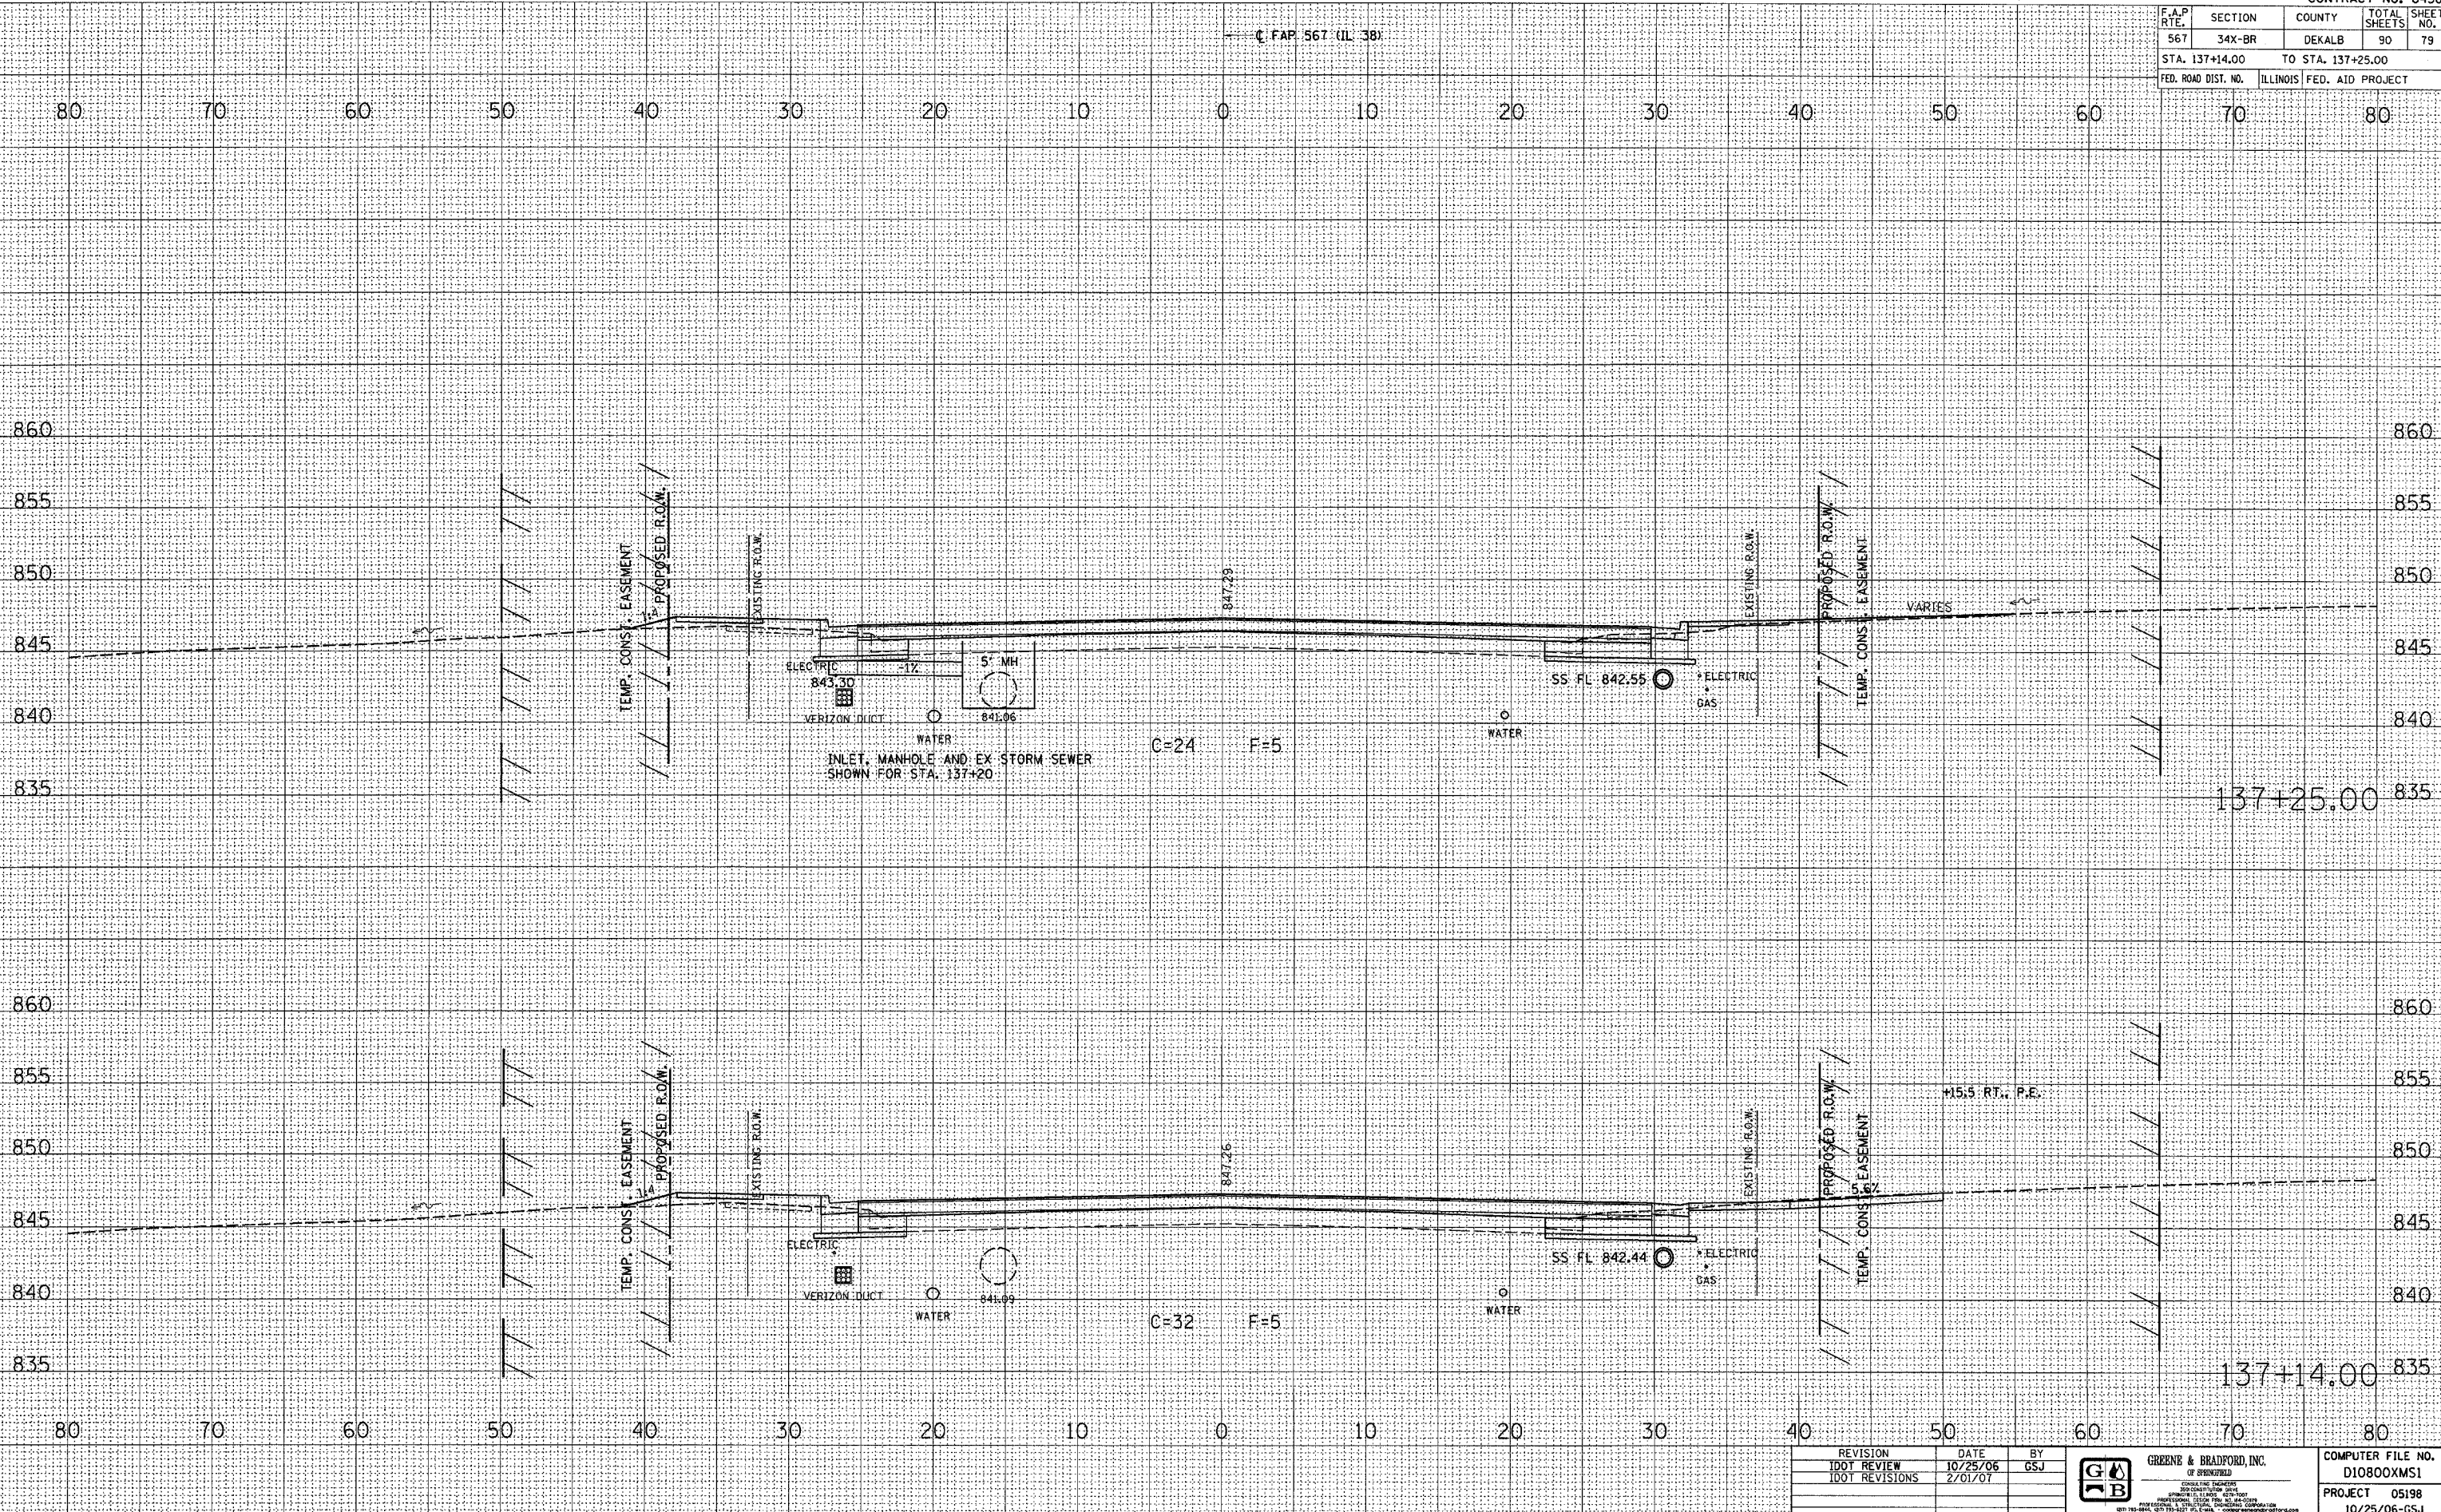

BY _____	DATE _____
FINAL SURVEY	SURVEYED
NOTE BOOK	PLOTTED
AREAS	DATE
CHECKED	AREAS CHECKED
NO.	NO.

BY _____	DATE _____
ORIGINAL SURVEY	SURVEYED
NOTE BOOK	PLOTTED
AREAS	DATE
CHECKED	AREAS CHECKED
NO.	NO.

PLOT DATE = 8/2/2007
 FILE NAME = #FILE#
 PLOT SCALE = #SCALE#
 OPERATOR = #USER#

REVISION	DATE	BY
100T REVIEW	10/25/06	GSJ
100T REVISIONS	2/01/07	

 GREENE & BRADFORD, INC. OF BRANFORD <small>CONVEYANCE ENGINEERS 200 EAST MAIN STREET BRANFORD, CONNECTICUT 06405 203-765-4444, 875 TRINITY PL., CT 06405</small>	COMPUTER FILE NO. D10800XMS1
	PROJECT 05198 10/25/06-GSJ

CROSS SECTIONS - MAINLINE