


F.A.P. RTE.	SECTION	COUNTY	TOTAL SHEETS	SHEET NO.
567	34X-BR	DEKALB	90	85
STA. 139+50.00		TO STA. 139+61.00		
FED. ROAD DIST. NO.		ILLINOIS FED. AID PROJECT		

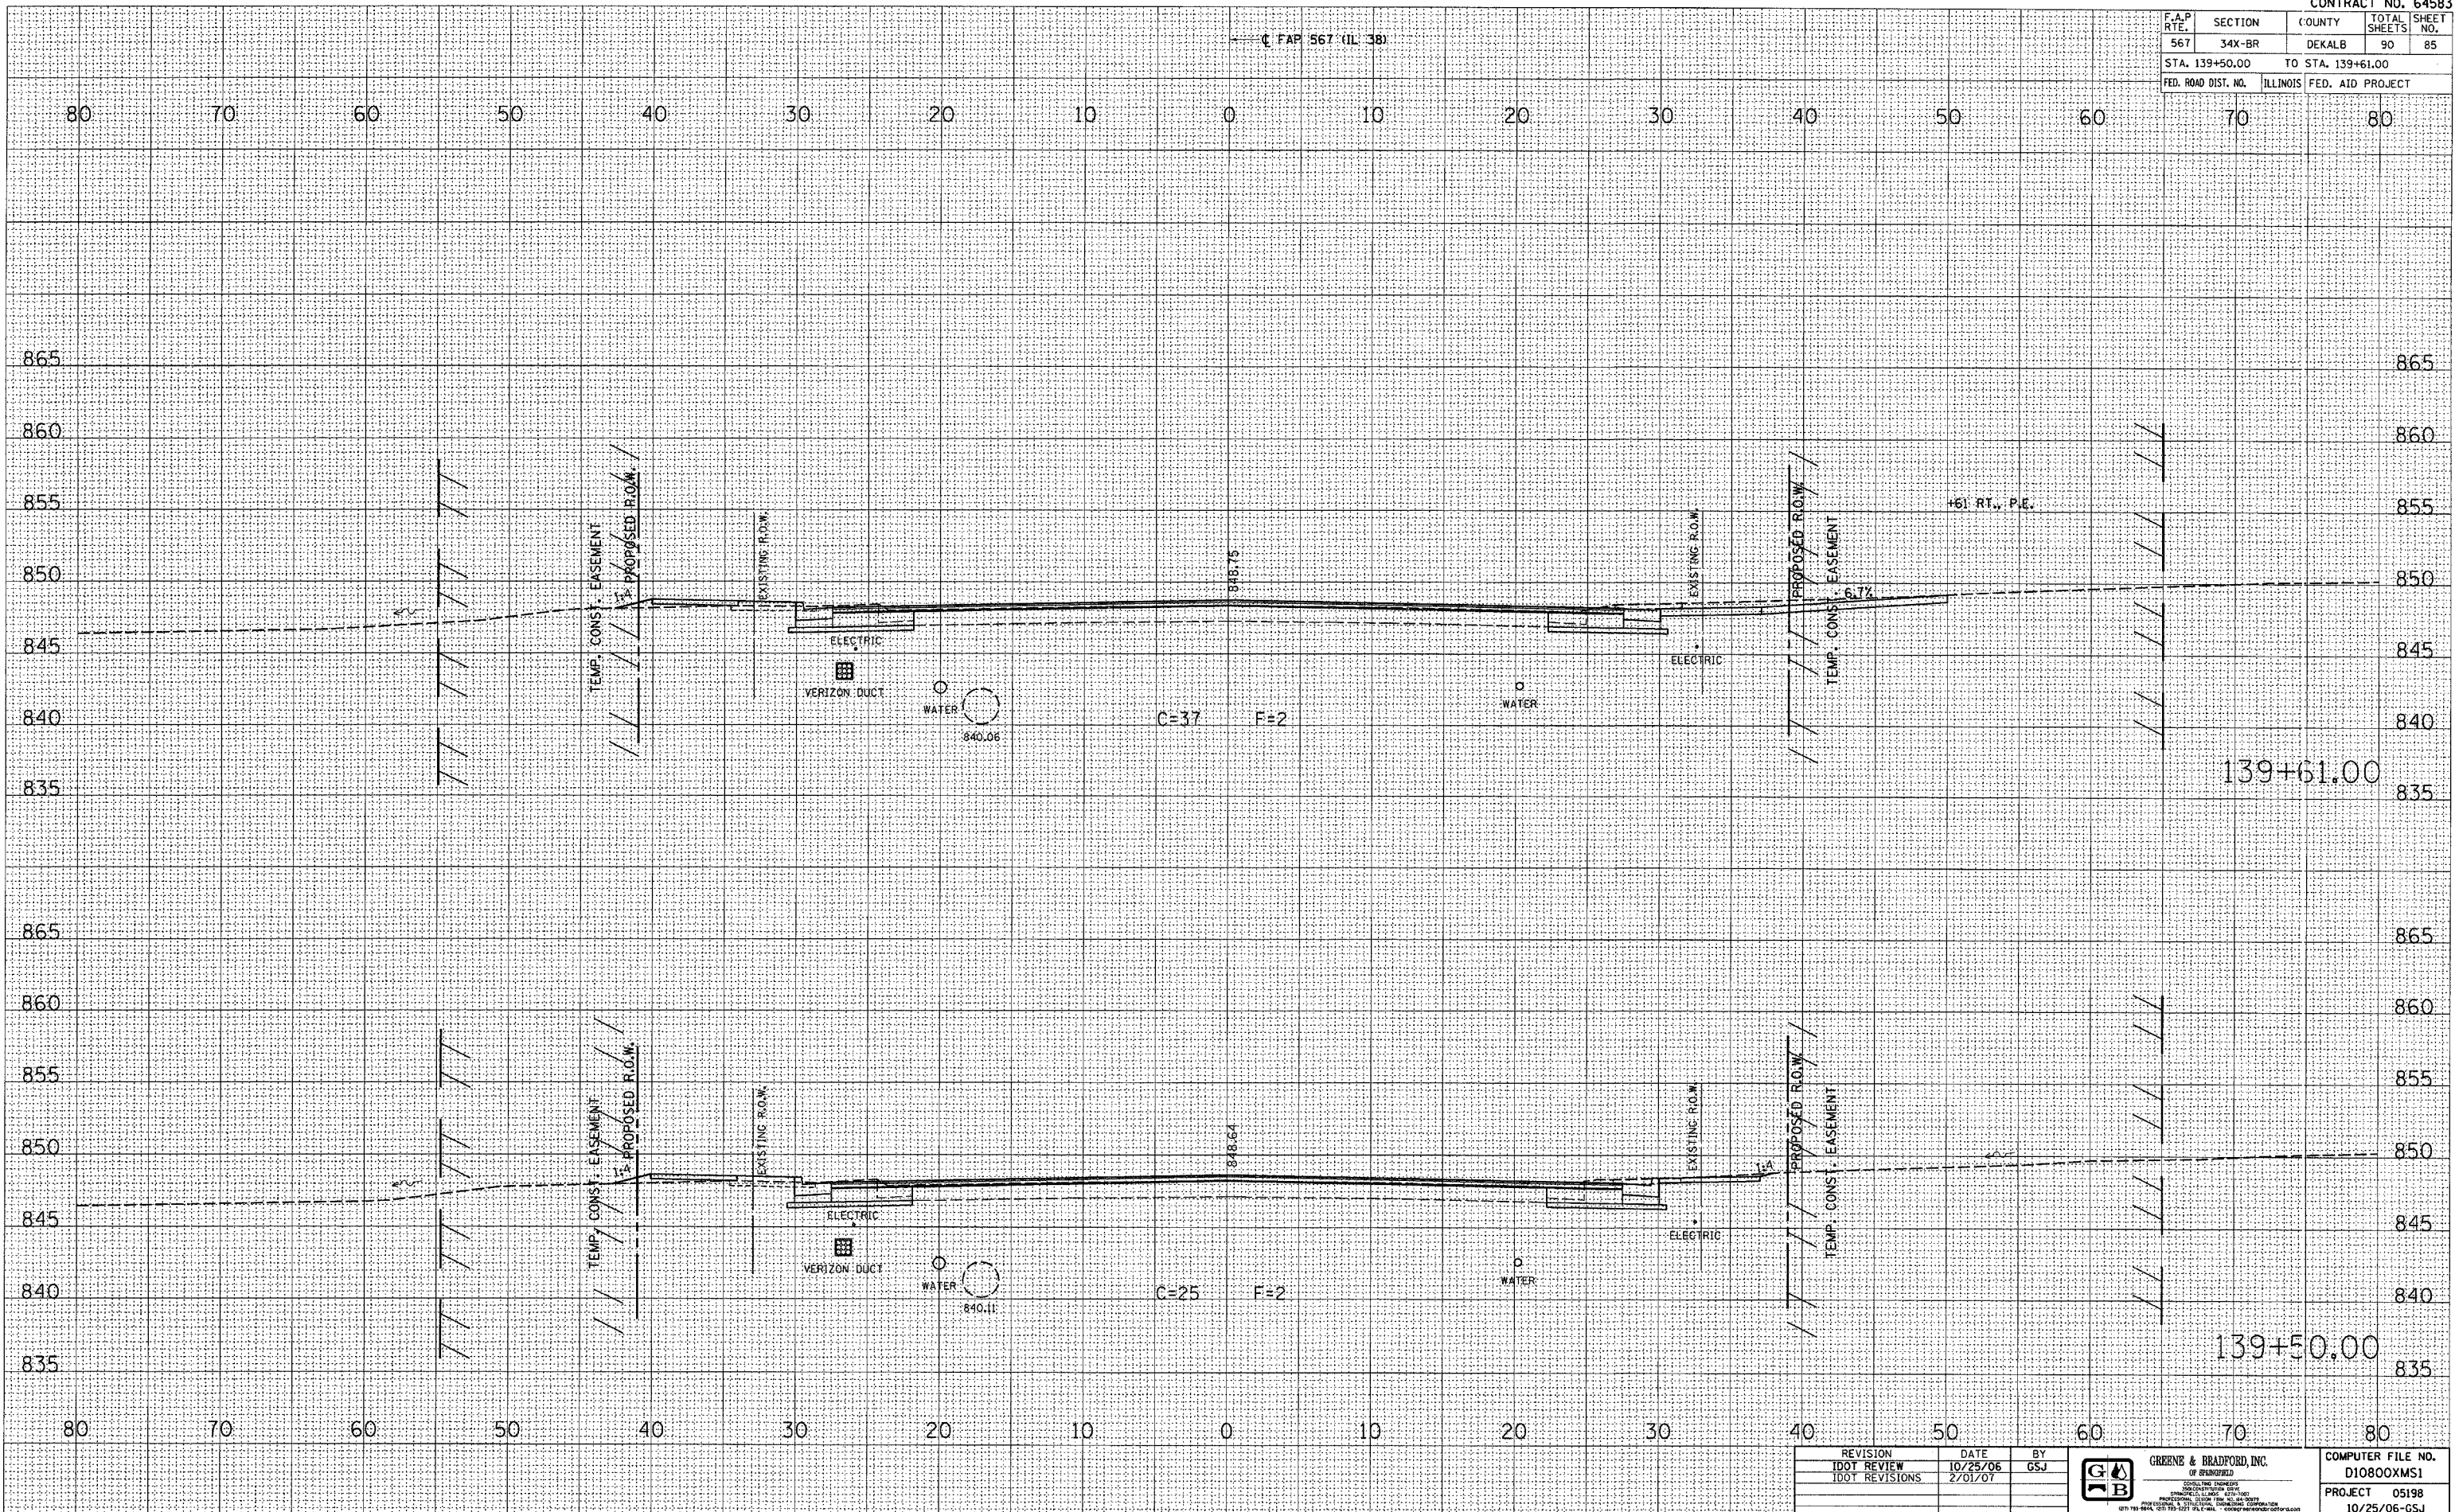

BY	DATE

BY	DATE

PLOT DATE = 2/2/2007
 FILE NAME = 8FILES
 PLOT SCALE = 8SCL8
 PLOT DATE = 2/2/2007
 OPERATOR = 8USERS

REVISION	DATE	BY
IDOT REVIEW	10/25/06	GSJ
IDOT REVISIONS	2/01/07	

GREENE & BRADFORD, INC.
 OF ENGINEERS
 4011 N. W. 11th St., Suite 100
 Fort Lauderdale, FL 33309
 954-581-1111

COMPUTER FILE NO.
 D10800XMS1
 PROJECT 05198
 10/25/06-GSJ