


F.A.P. RTE.	SECTION	COUNTY	TOTAL SHEETS	SHEET NO.
567	34X-BR	DEKALB	90	88
STA. 142+00.00		TO STA. 142+25.00		
FED. ROAD DIST. NO.		ILLINOIS	FED. AID PROJECT	

FINAL SURVEY	DATE
SURVEYED	
PLOTTED	
IN LATE	
AREAS	
CHECKED	
NO.	

ORIGINAL SURVEY	DATE
SURVEYED	
PLOTTED	
IN LATE	
AREAS	
CHECKED	
NO.	

PLOT DATE = 2/22/2007
 FILE NAME = #FILEL#
 PLOT SCALE = #SCALE#
 PLOTTER MODEL = #PLOT#
 OPERATOR = #USER#

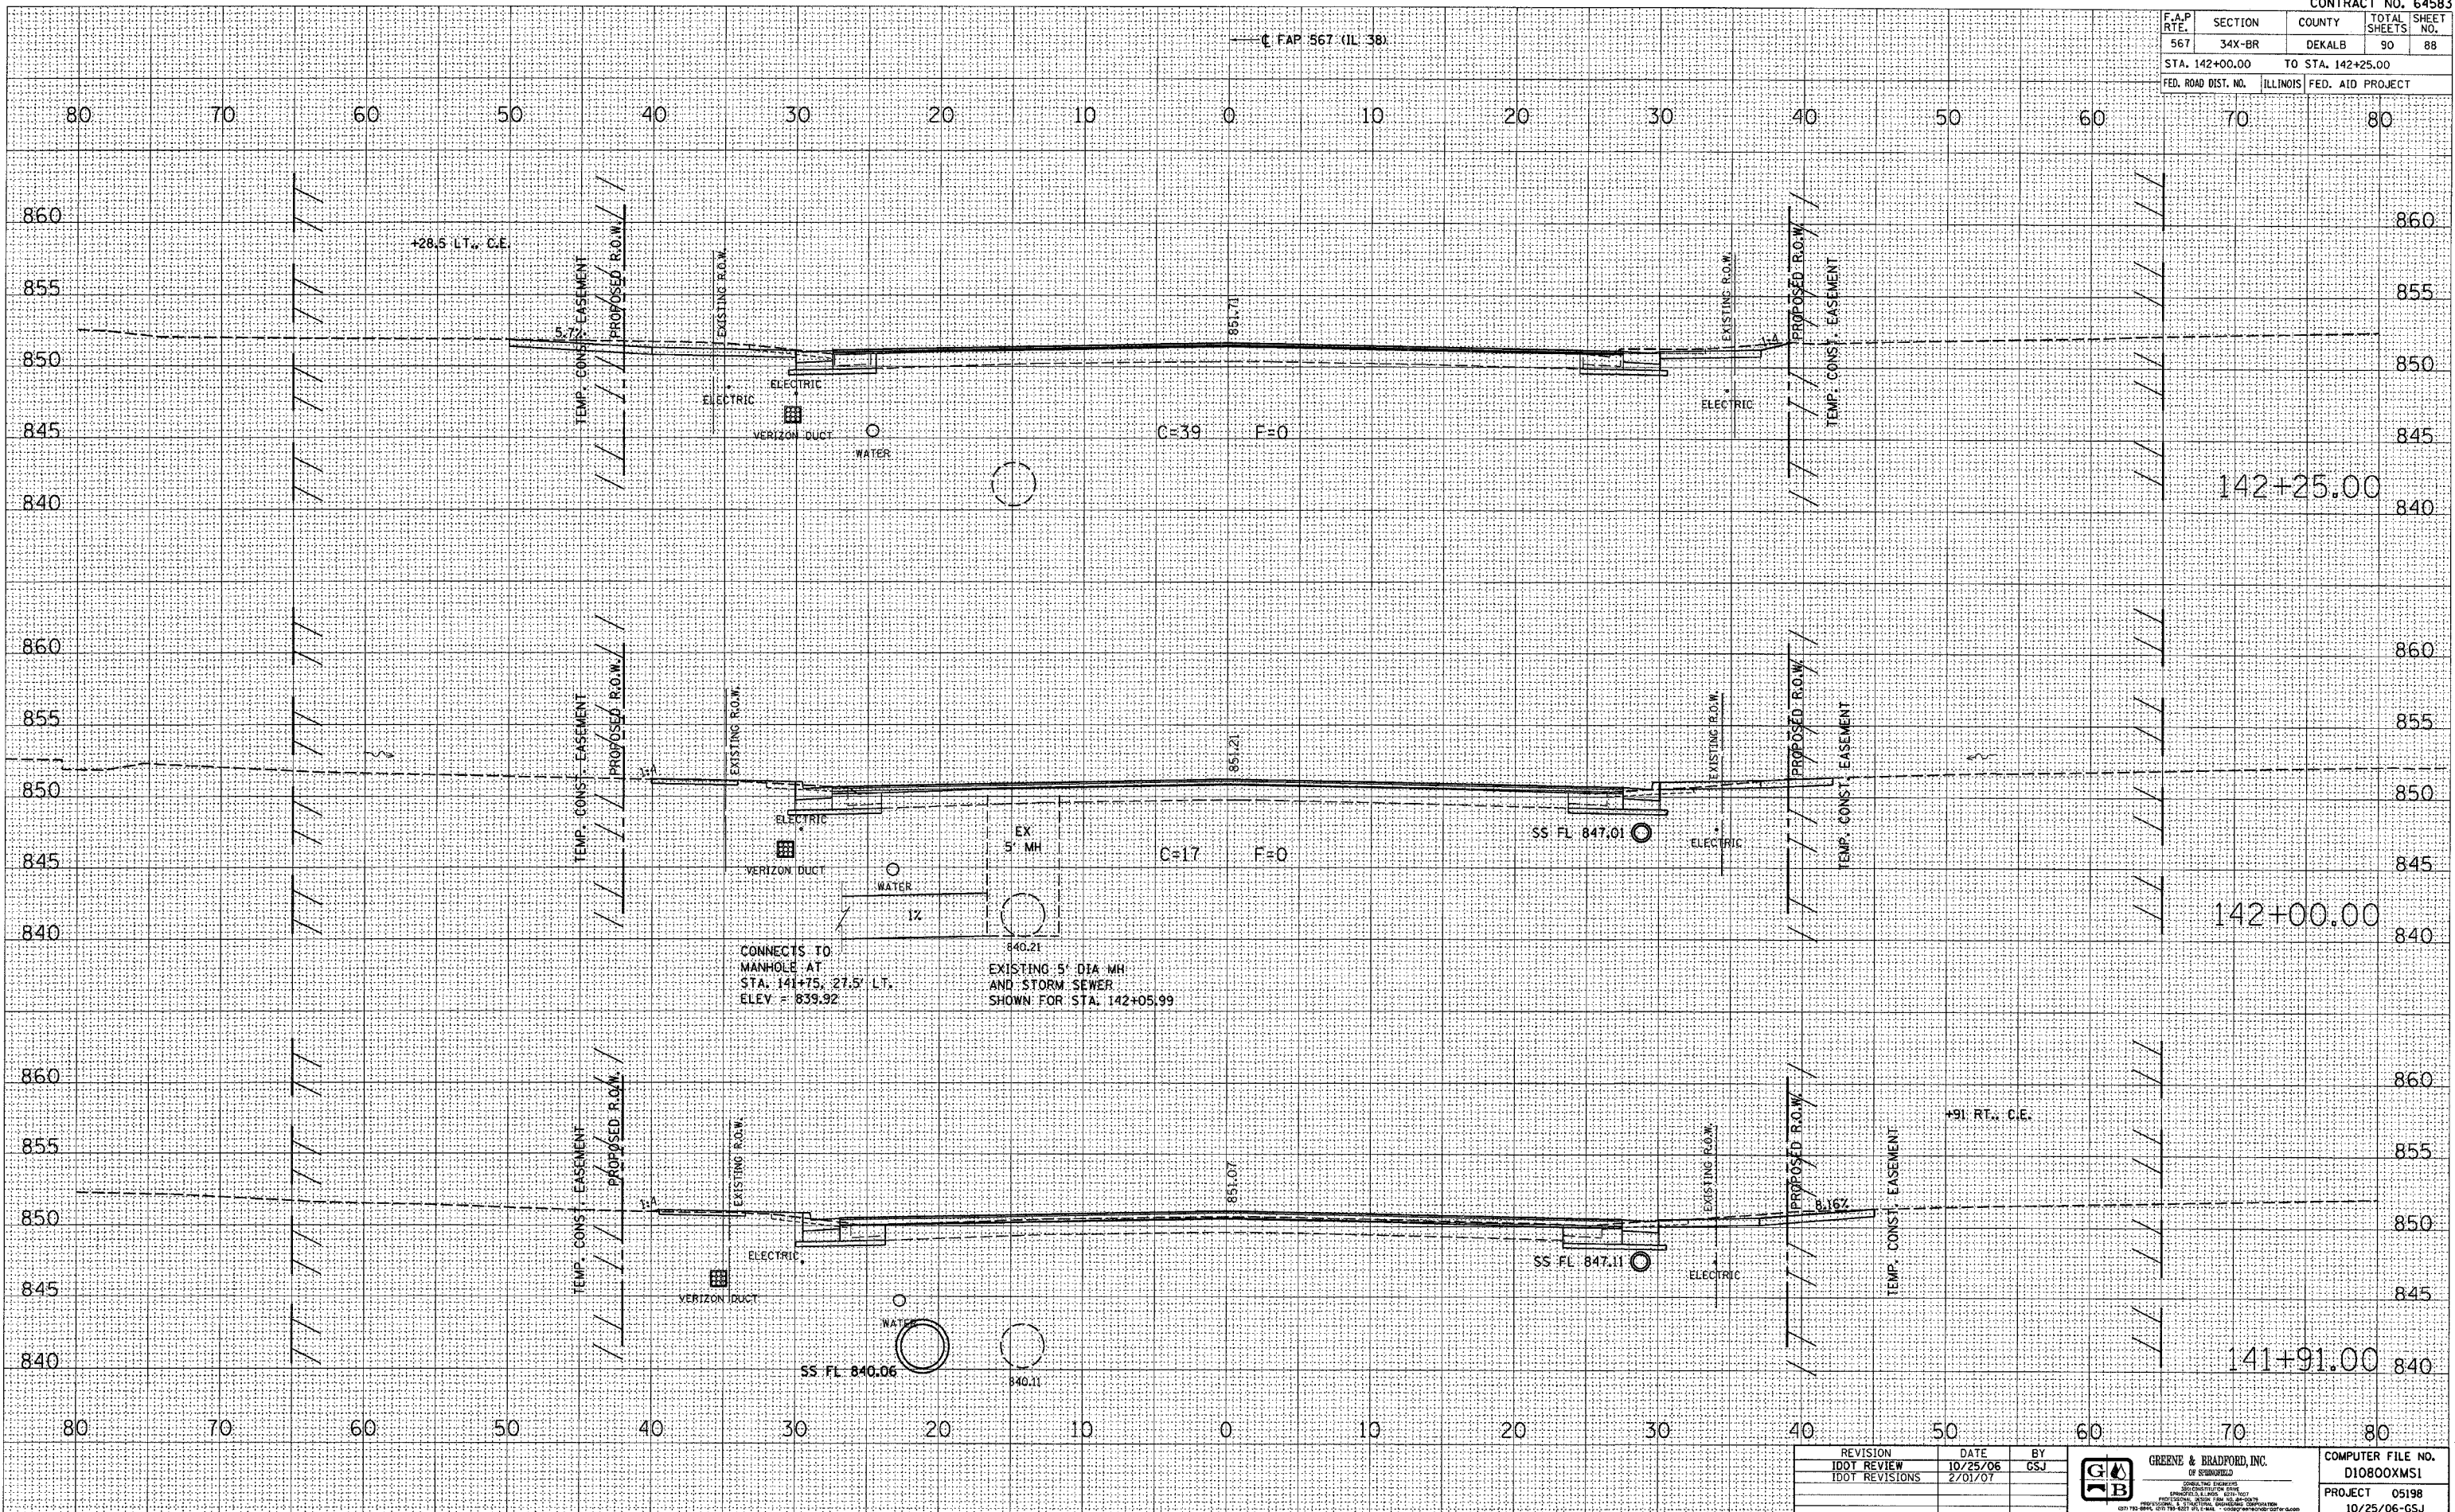

REVISION	DATE	BY
100% REVIEW	10/25/06	CSJ
IDOT REVISIONS	2/01/07	



COMPUTER FILE NO.
 D10800XMS1
 PROJECT 05198
 10/25/06-CSJ

CROSS SECTIONS - MAINLINE