


F.A.P. RTE.	SECTION	COUNTY	TOTAL SHEETS	SHEET NO.
567	34X-BR	DEKALB	90	90
STA. 143+00.00		TO STA. 143+25.00		
FED. ROAD DIST. NO.		ILLINOIS FED. AID PROJECT		

FINAL SURVEY	BY	DATE
SURVEYED		
PLOTTED		
NOTE BOOK		
AREA CHECKED		
NO.		

ORIGINAL SURVEY	BY	DATE
SURVEYED		
PLOTTED		
NOTE BOOK		
AREA CHECKED		
NO.		

PLOT DATE = 2/22/2007  
 FILE NAME = #FILEL#  
 PLOT SCALE = #SCALE#  
 PLOT SIZE = #SIZE#  
 OPERATOR = #USER#

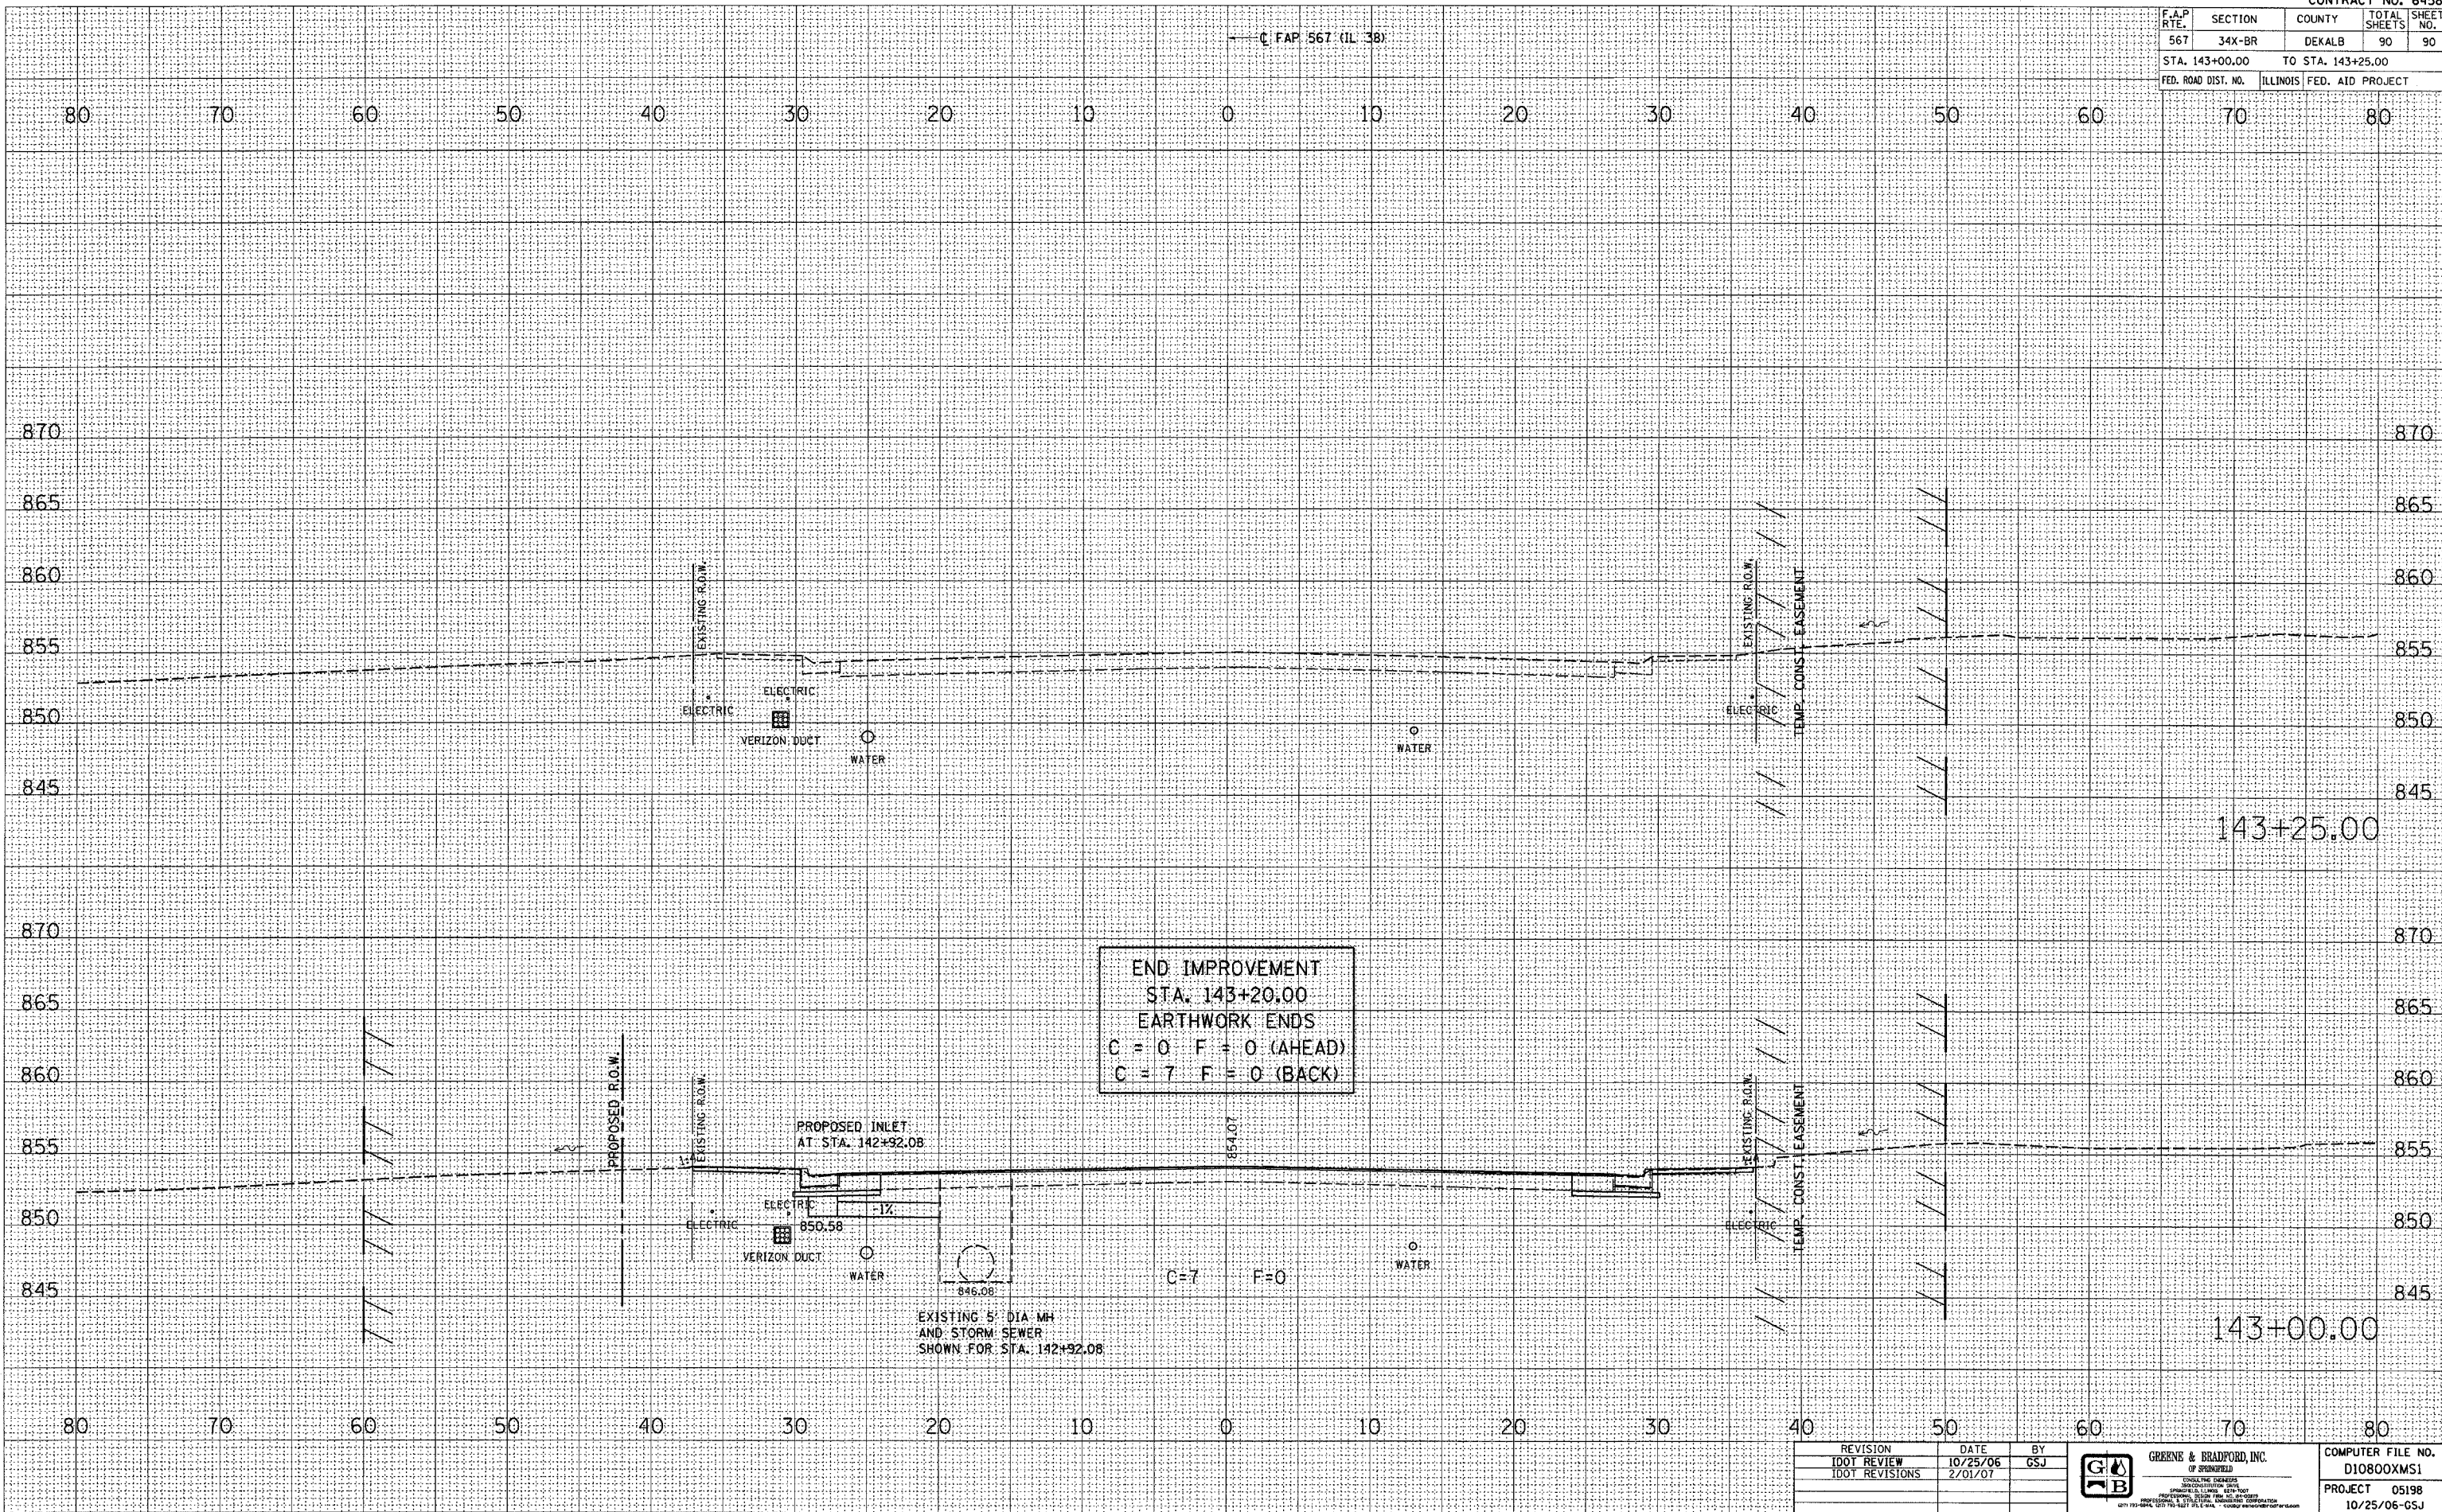

REVISION	DATE	BY
TDOT REVIEW	10/25/06	GSJ
TDOT REVISIONS	2/01/07	

**GREENE & BRADFORD, INC.**  
 CONSULTING ENGINEERS  
 PROFESSIONAL ENGINEERS  
 4211 75th Street, Suite 100, Chicago, IL 60649  
 (773) 554-8800, Fax (773) 554-8801, www.greenegb.com

COMPUTER FILE NO.	D10800XMS1
PROJECT	05198
	10/25/06-GSJ

**CROSS SECTIONS - MAINLINE**