
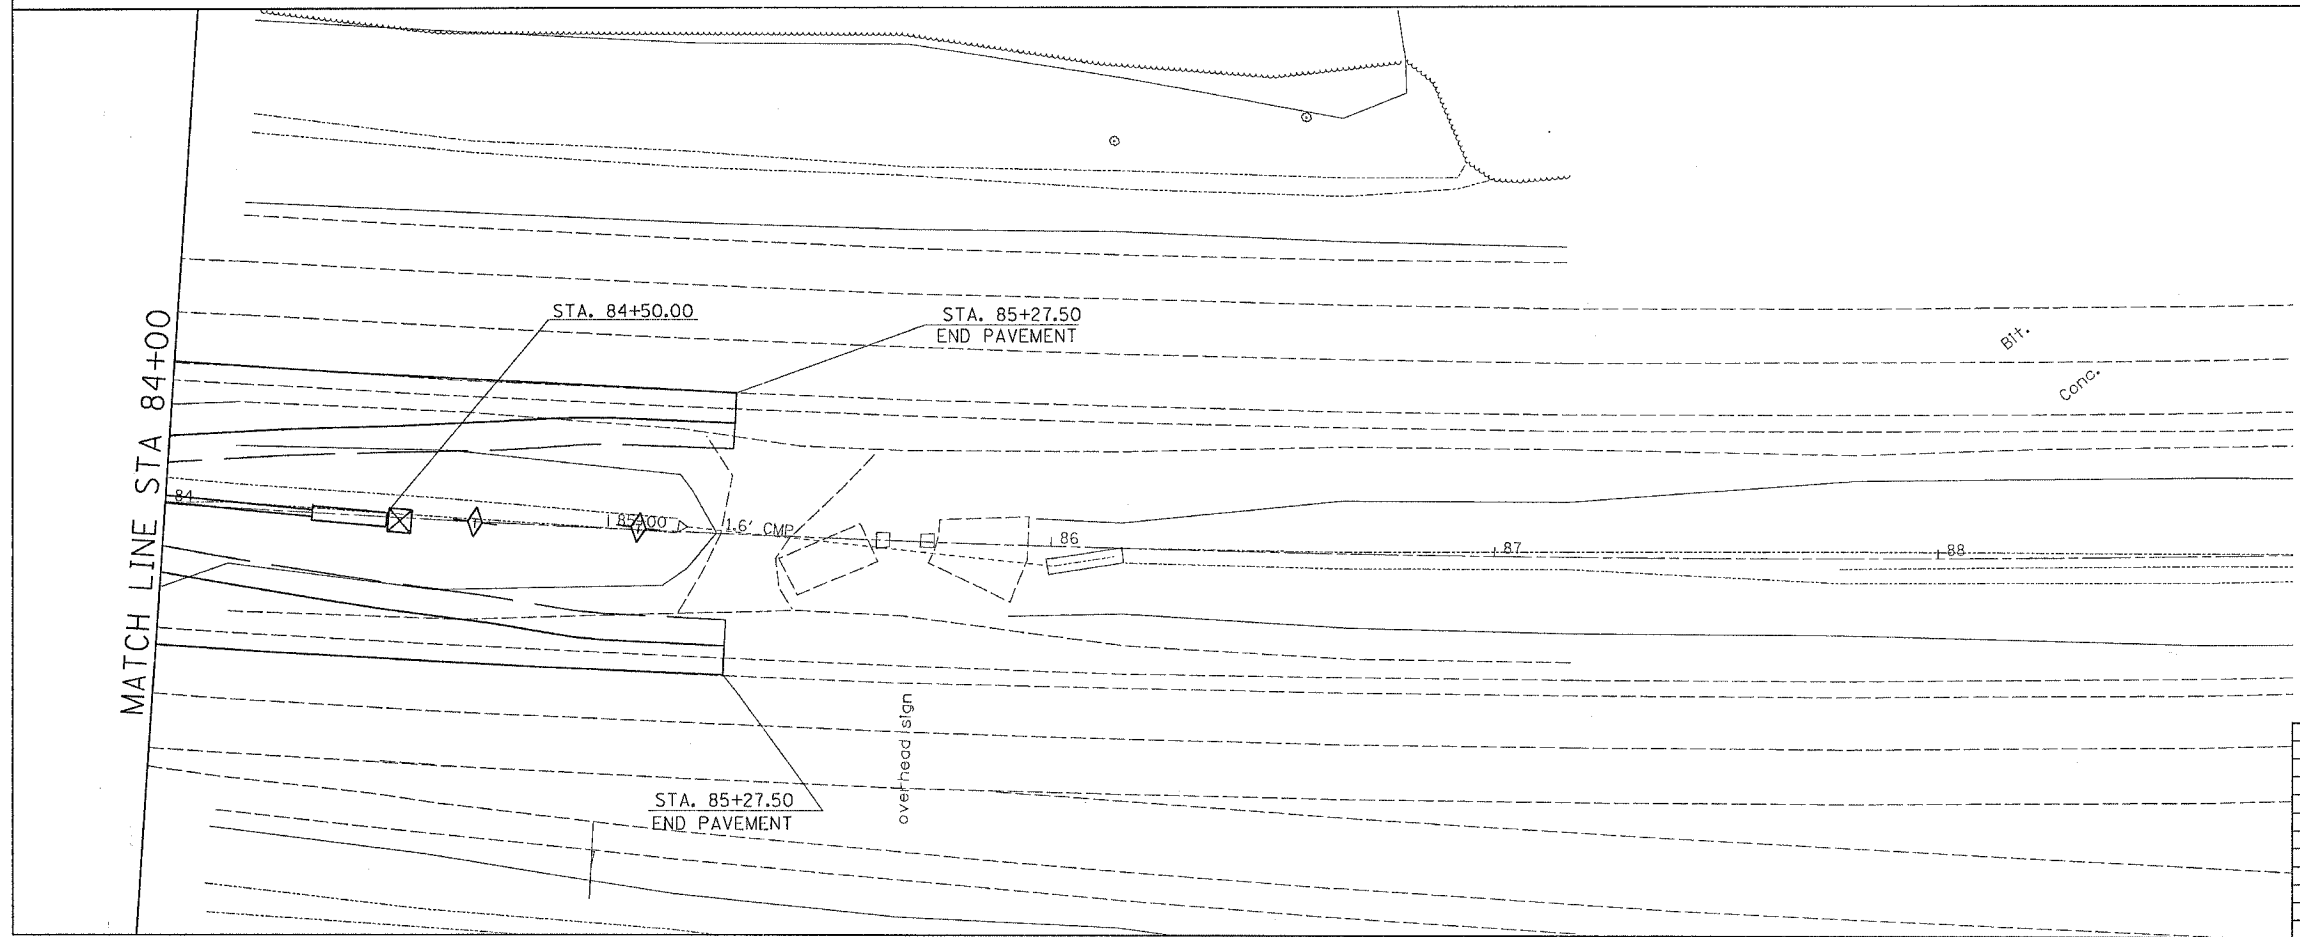


F.A.I. RTE.	SECTION	COUNTY	TOTAL SHEETS	SHEET NO.
80	(81-1) M-3	ROCK ISLAND	25	13
STA.		TO STA.		
FED. ROAD DIST. NO.		ILLINOIS	FED. AID PROJECT	

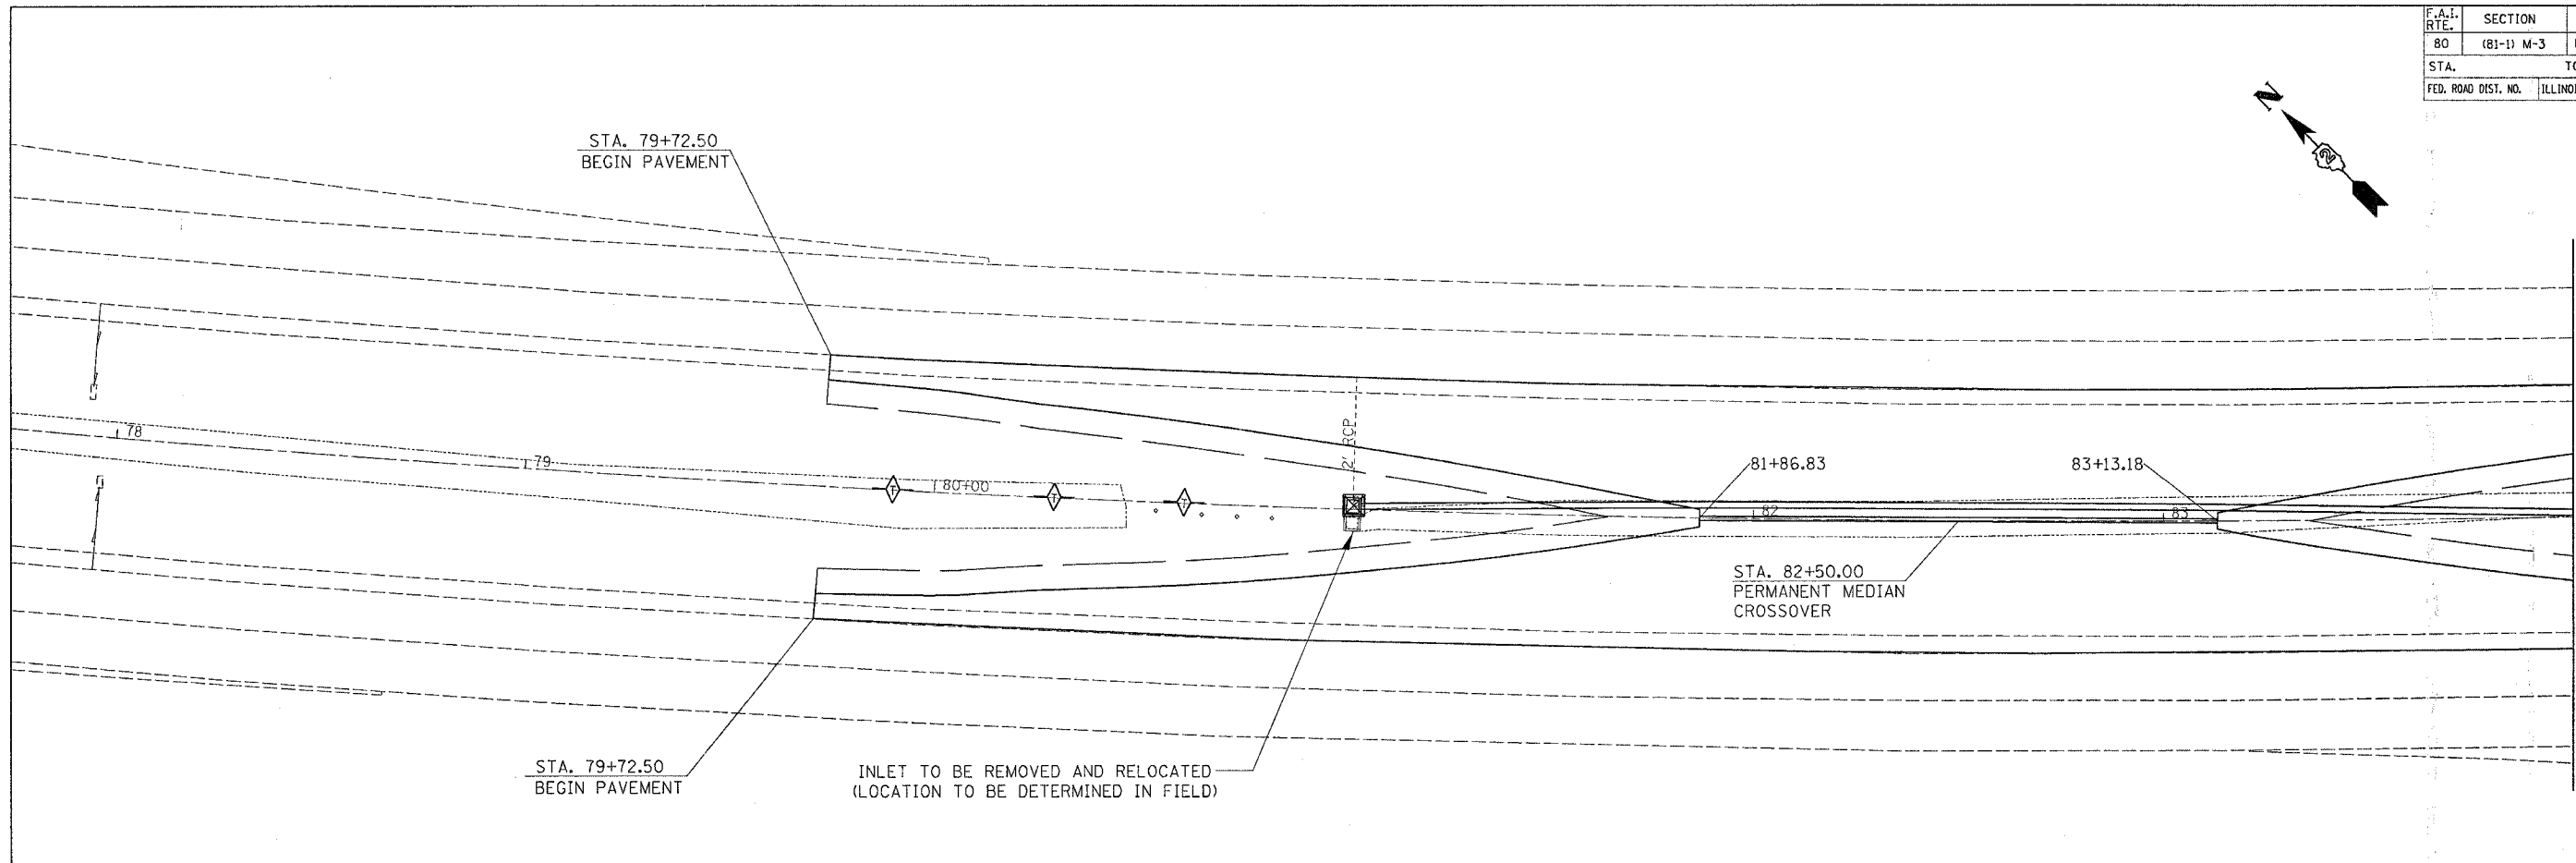

LEGEND

	INLET PIPE PROTECTION
	TEMPORARY DITCH CHECK

REVISIONS	
NAME	DATE

ILLINOIS DEPARTMENT OF TRANSPORTATION

SCALE: VERT.  
DATE: HORIZ.  
DRAWN BY  
CHECKED BY

**CROSSOVER NO. 1**

PLOT DATE = Thu Dec 14 07:41:22 2006  
FILE NAME = c:\prow\meta\2206593\68530p1.dgn  
SCALE = 1" = 20.0000' / IN.  
USER NAME = gromph